


DATE	
BY	
REVISIONS	
DESIGNED	
DRAWN	
CHECKED	
DATE	

DATE	
BY	
REVISIONS	
DESIGNED	
DRAWN	
CHECKED	
DATE	

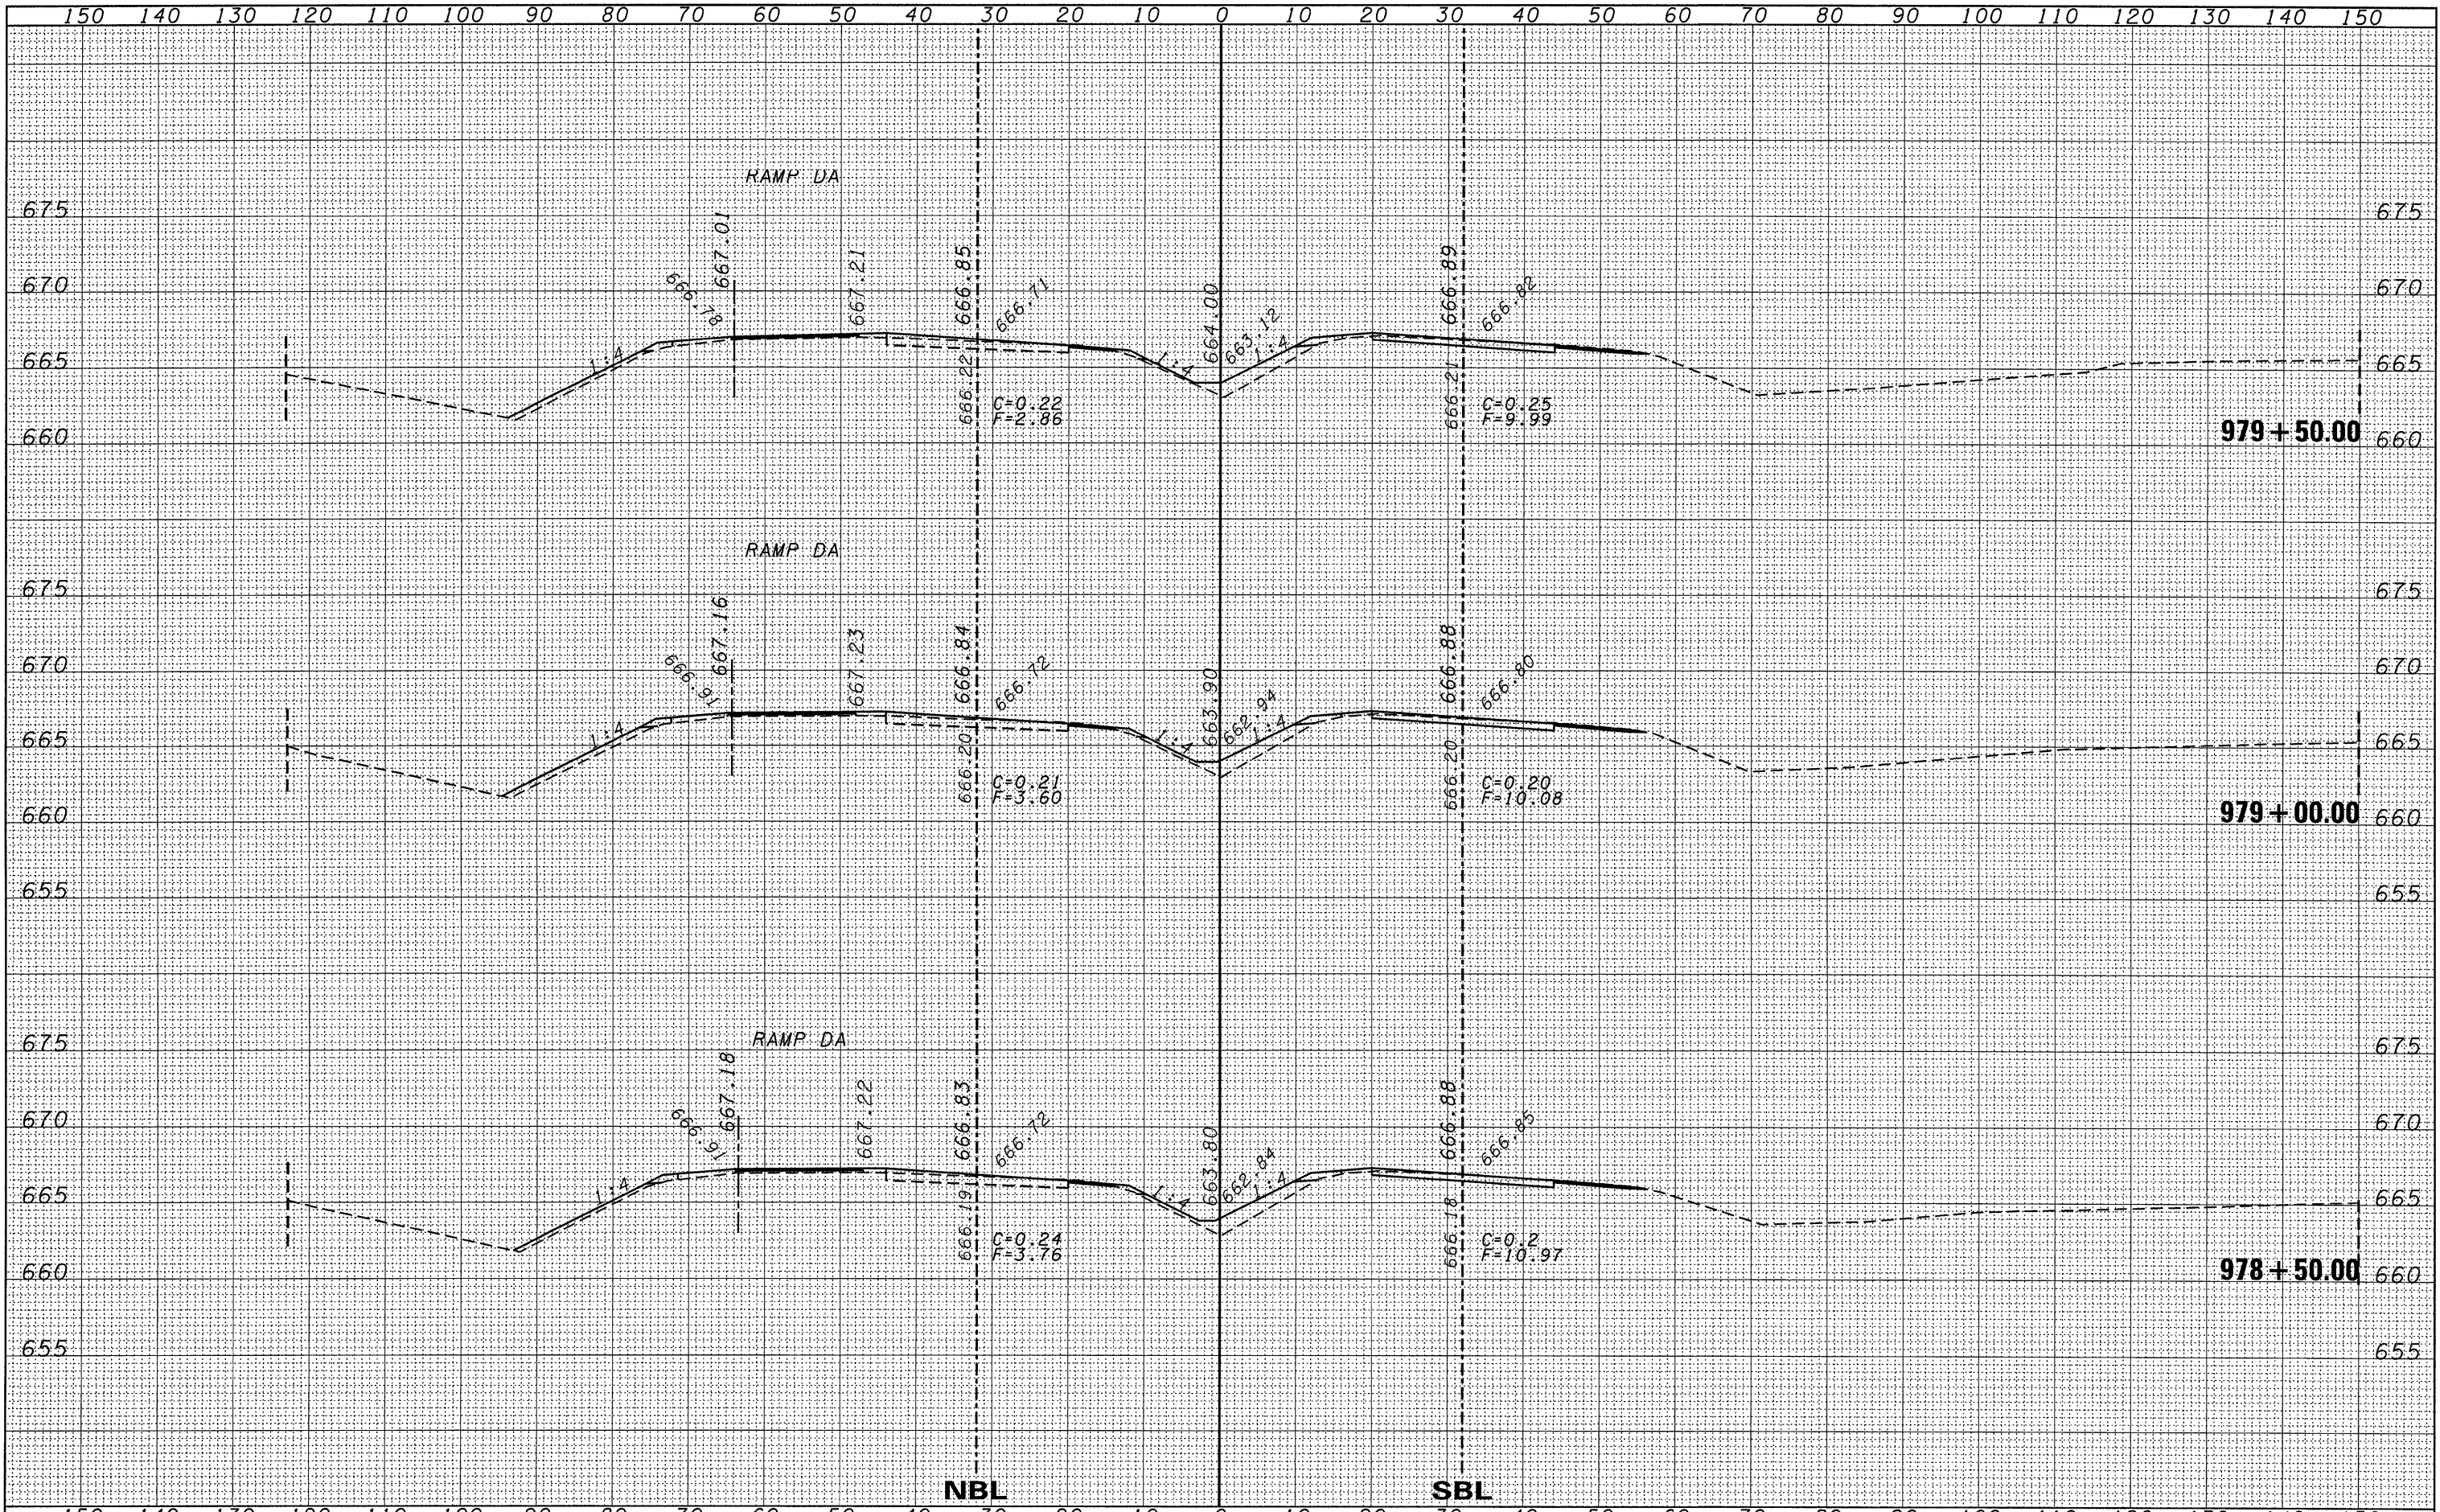

FILE NAME =	USER NAME = duncanbd	DESIGNED -	REVISED -	STATE OF ILLINOIS DEPARTMENT OF TRANSPORTATION	CROSS SECTIONS				F.A.I. RTE. 57	SECTION (38-1,2)RS-2 & I	COUNTY IROQUOIS	TOTAL SHEETS 263	SHEET NO. 114
c:\pwork\PWIDOT\DUNCANBD\dms30392\ep05105-9	t-xsec.dgn	DRAWN -	REVISED -		SCALE: 5V:10H	SHEET NO. 46 OF 169 SHEETS	STA. 978+50.00	TO STA. 979+50.00	CONTRACT NO. 66981				
		CHECKED -	REVISED -		ILLINOIS FED. AID PROJECT								
		DATE -	REVISED -										