


FINAL SURVEY	DATE
REVISIONS	BY
NOTED	
PLOTTED	
TEMPLATE	
AREAS	
CHECKED	
NO.	

ORIGINAL SURVEY	DATE
REVISIONS	BY
NOTED	
PLOTTED	
TEMPLATE	
AREAS	
CHECKED	
NO.	

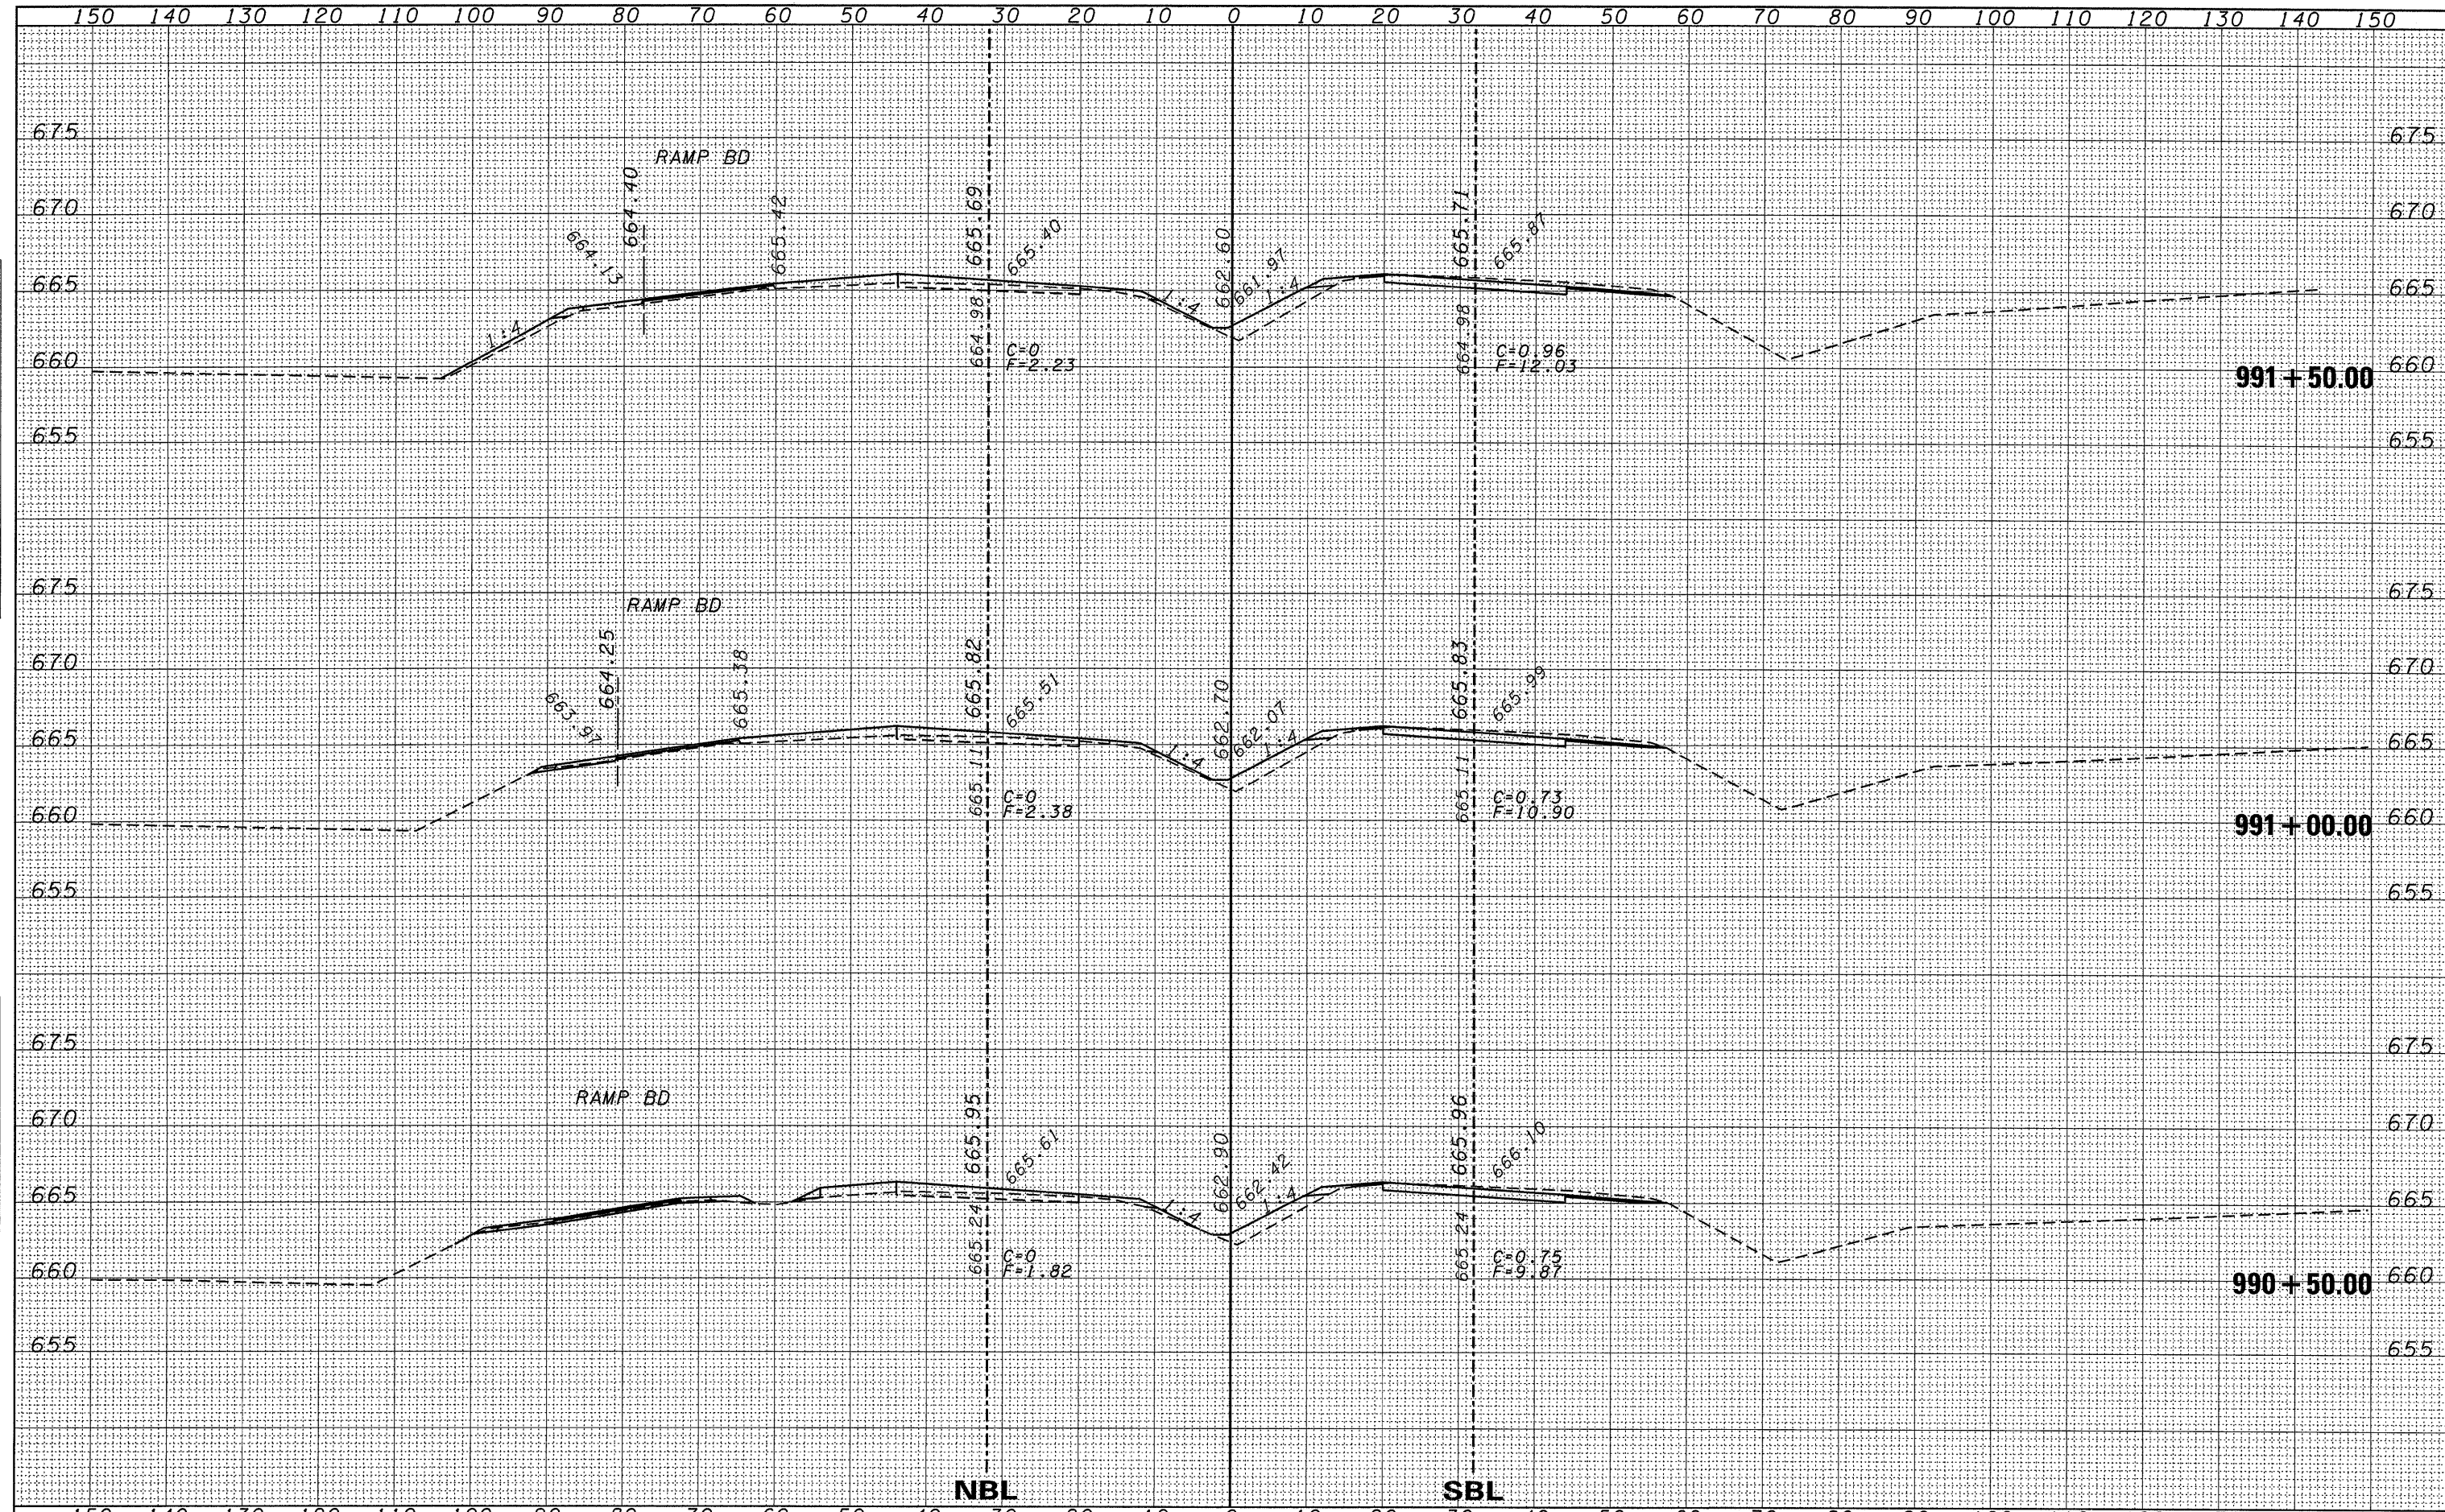

FILE NAME =	USER NAME = duncanbd	DESIGNED -	REVISED -	STATE OF ILLINOIS DEPARTMENT OF TRANSPORTATION				CROSS SECTIONS				F.A.I. RTE.	SECTION	COUNTY	TOTAL SHEETS	SHEET NO.			
c:\pw_work\PWIDOT\DUNCANBD\dms30392\sp05105-sht-xsec.dgn	PLLOT SCALE = 10.0000' / IN.	DRAWN -	REVISED -									57	(38-1,2)RS-2 & I	IROQUOIS	263	122			
	PLLOT DATE = Oct 21, 2009 - 07:24:43 AM	CHECKED -	REVISED -	SCALE: 5V:10H				SHEET NO. 54 OF 169 SHEETS				STA. 990+50.00 TO STA. 991+50.00				CONTRACT NO. 66981			
												ILLINOIS FED. AID PROJECT							