


| | |
|-----------|--|
| DATE | |
| BY | |
| DESIGNED | |
| DRAWN | |
| CHECKED | |
| DATE | |
| FILE NAME | |
| USER NAME | |
| DESIGNED | |
| DRAWN | |
| CHECKED | |
| DATE | |

| | |
|-----------|--|
| DATE | |
| BY | |
| DESIGNED | |
| DRAWN | |
| CHECKED | |
| DATE | |
| FILE NAME | |
| USER NAME | |
| DESIGNED | |
| DRAWN | |
| CHECKED | |
| DATE | |

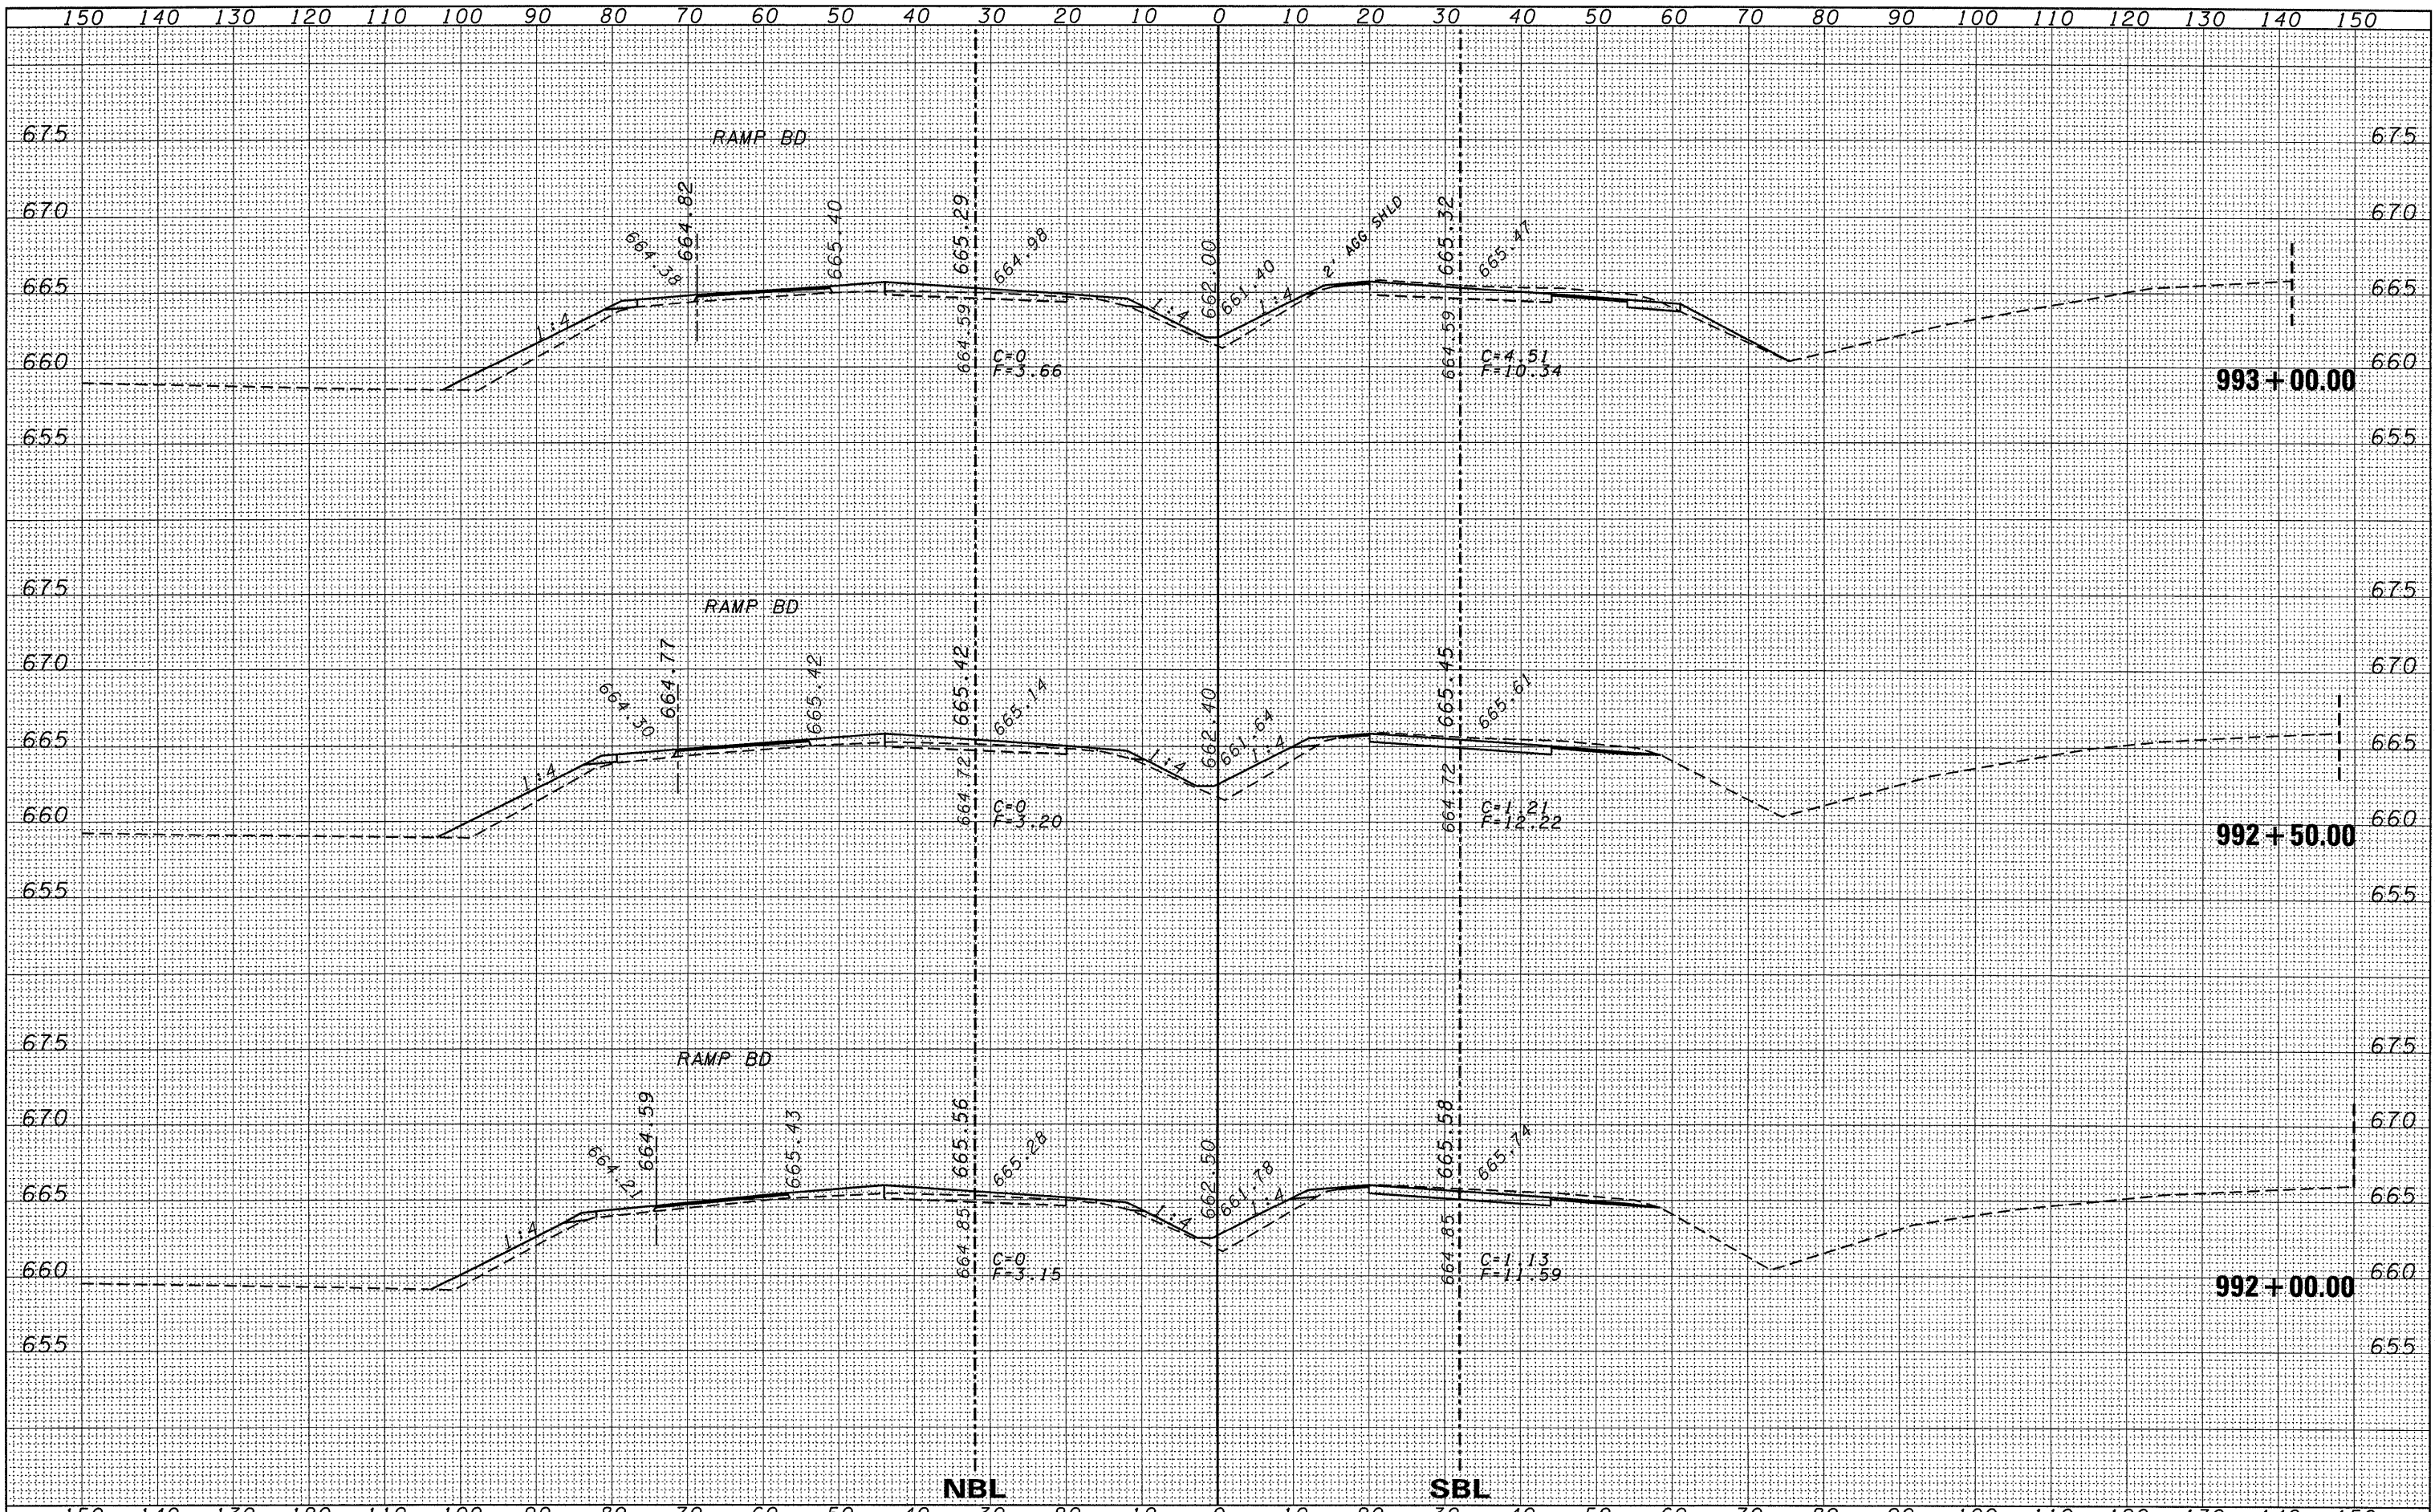

| | | | | | | | | | | | | | |
|---|----------------------|------------|-----------|---|---------------------------|------------------|----------|----------------------------|---------|----------------------------------|--------------|--------------------|--|
| FILE NAME = | USER NAME = duncanbd | DESIGNED - | REVISED - | STATE OF ILLINOIS DEPARTMENT OF TRANSPORTATION | CROSS SECTIONS | | | F.A.I. RTE. | SECTION | COUNTY | TOTAL SHEETS | SHEET NO. | |
| ct:\pwork\p\1001\1001\duncanbd\dms38392\ep85105-11\1001.dgn | | DRAWN - | REVISED - | | 57 | (38-1,2)RS-2 & I | IROQUOIS | 263 | 123 | | | | |
| PLOT SCALE = 10.0000' / IN. | | CHECKED - | REVISED - | | SCALE: 5V:10H | | | SHEET NO. 55 OF 169 SHEETS | | STA. 992+00.00 TO STA. 993+00.00 | | CONTRACT NO. 66981 | |
| PLOT DATE = Oct 21, 2009 - 07:24:35 AM | | DATE - | REVISED - | | ILLINOIS FED. AID PROJECT | | | | | | | | |