


DATE	
BY	
CHECKED	
PLOTTED	
TEMPLATE	
AREAS	
AREAS CHECKED	
NO.	
FINAL SURVEY	
NOTE BOOK	

DATE	
BY	
CHECKED	
PLOTTED	
TEMPLATE	
AREAS	
AREAS CHECKED	
NO.	
ORIGINAL SURVEY	
NOTE BOOK	

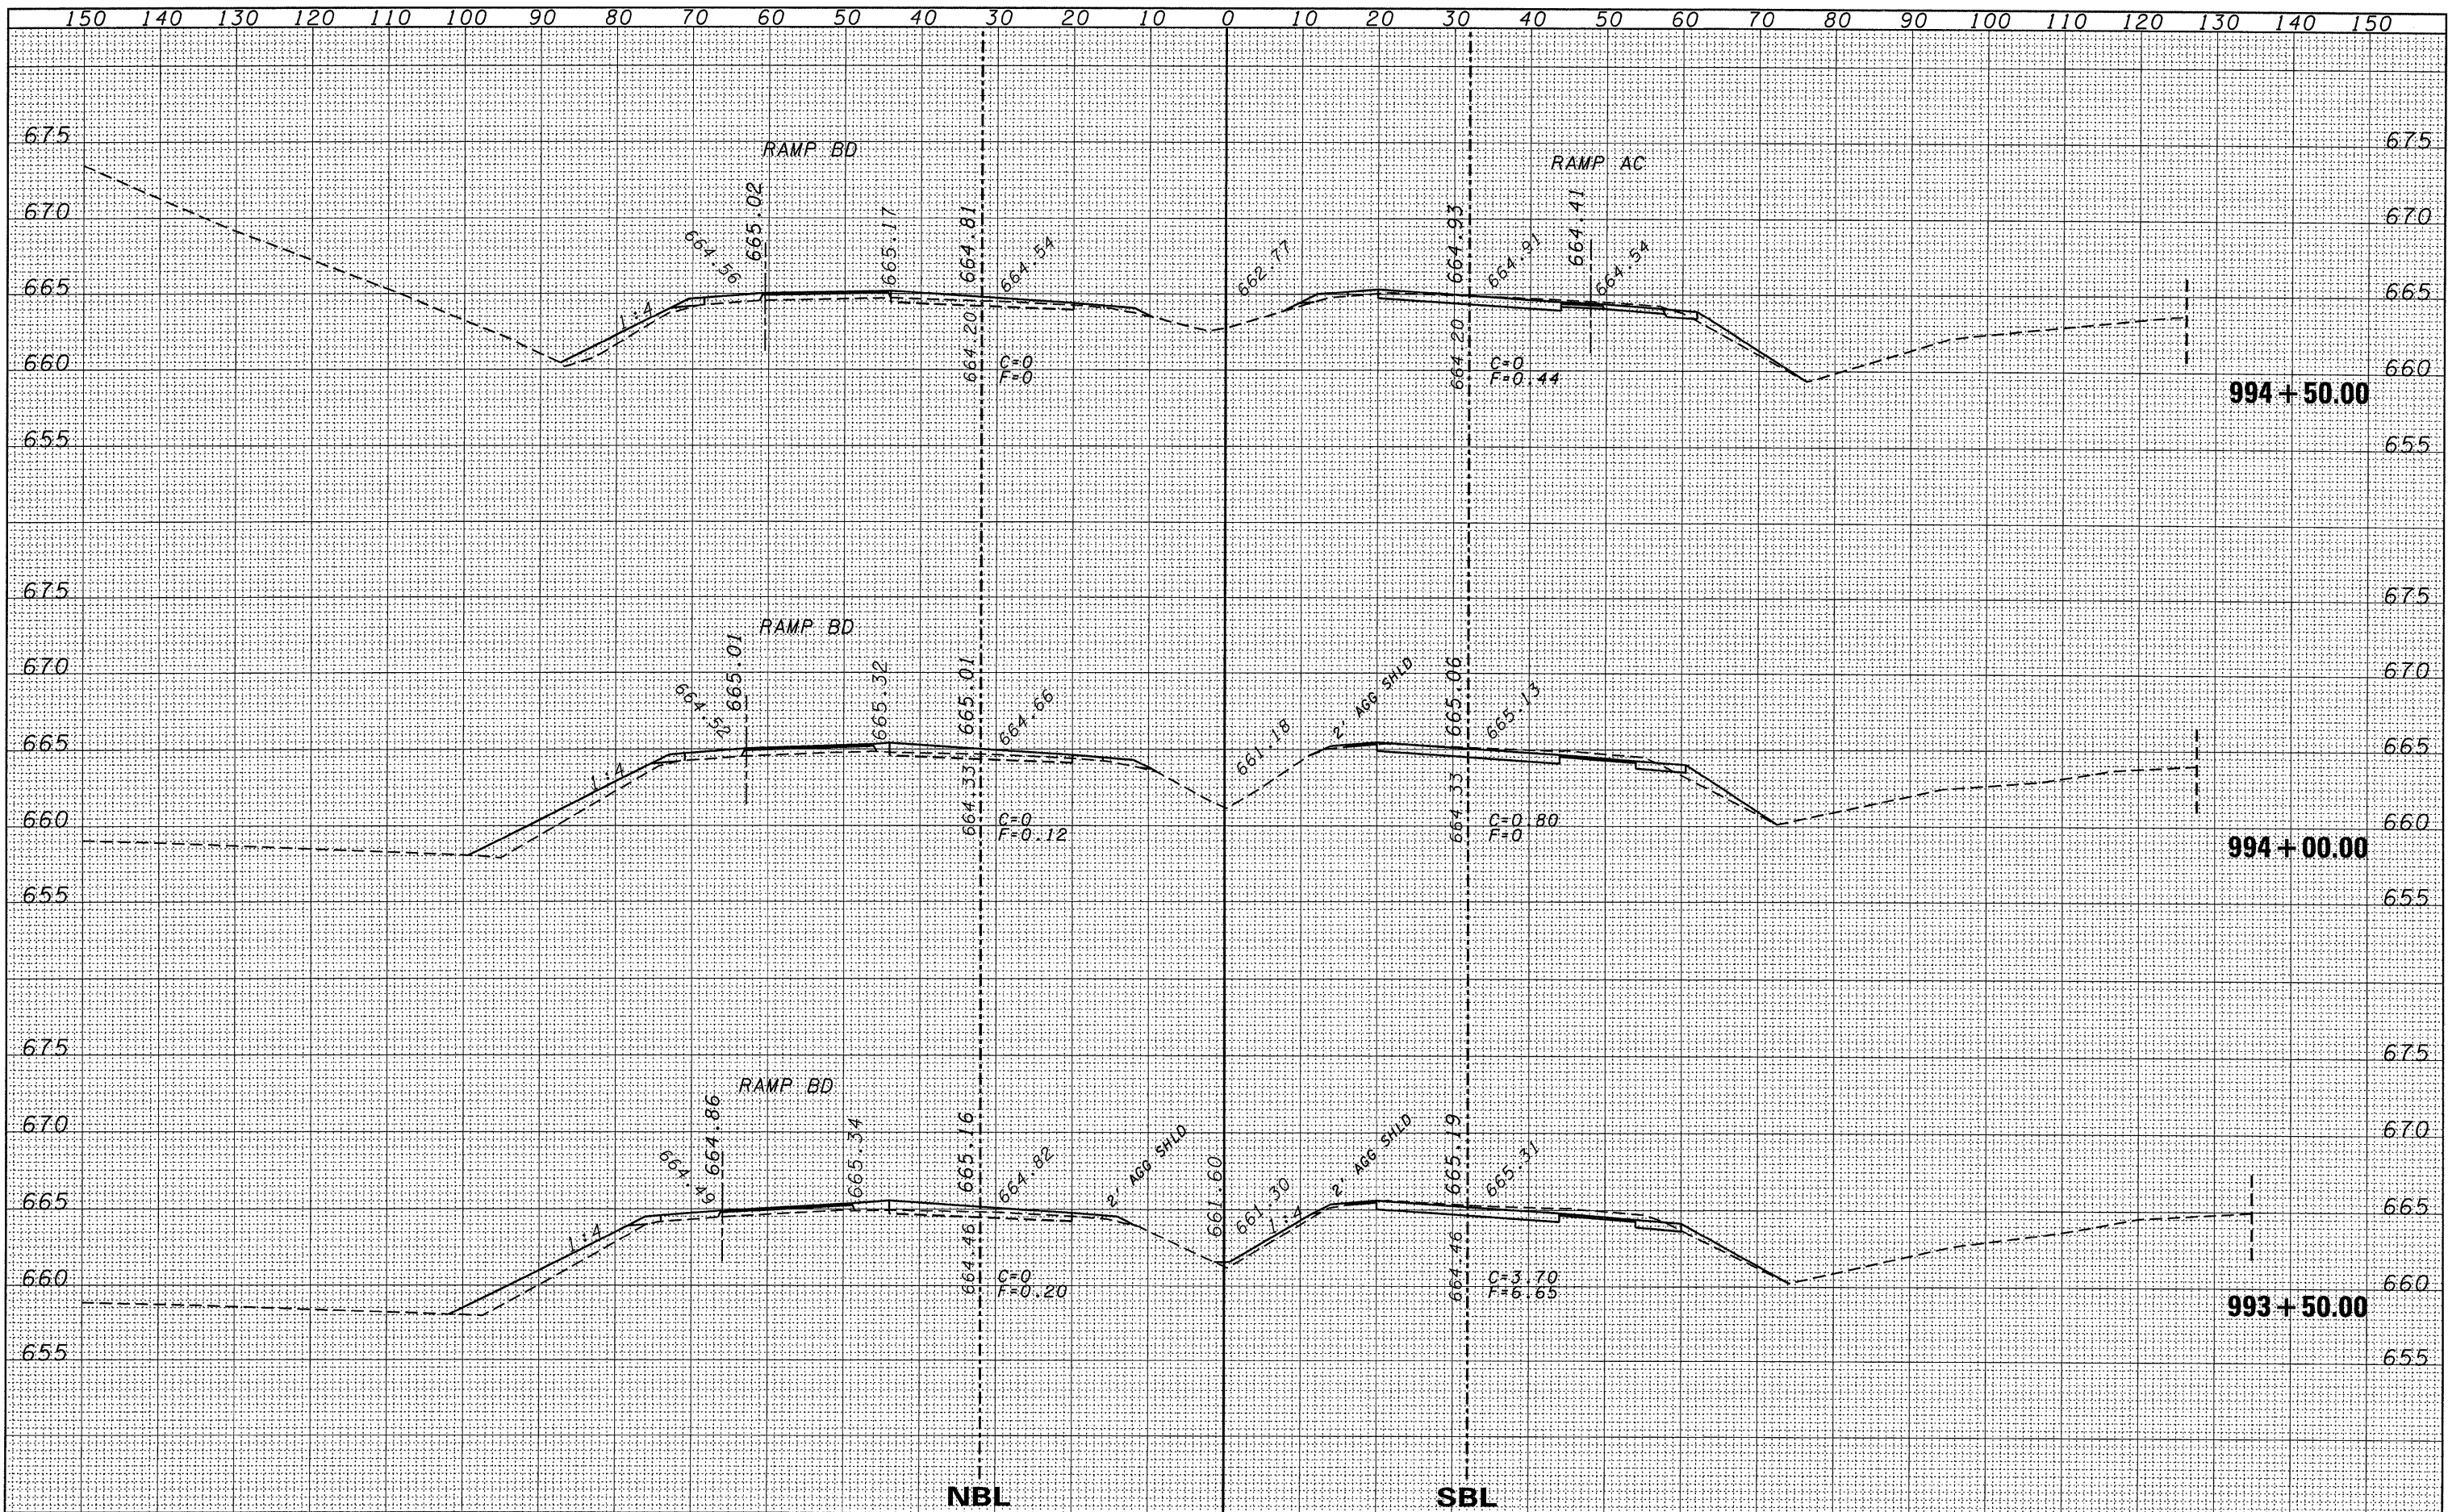

FILE NAME =	USER NAME = duncanbd	DESIGNED -	REVISED -	<b>STATE OF ILLINOIS DEPARTMENT OF TRANSPORTATION</b>	<b>CROSS SECTIONS</b>			F.A.I. RTE.	SECTION	COUNTY	TOTAL SHEETS	SHEET NO.
c:\pw\work\PWIDOT\DUNCANBD\dms30392\ep05105-sh1-xsec.dgn	PLLOT SCALE = 10.0000' / IN.	DRAWN -	REVISED -		57	(38-1,2)RS-2 & I	IROQUOIS	263	124			
PLLOT DATE = Oct 21, 2009 - 07:24:25 AM	DATE -	CHECKED -	REVISED -		SCALE: 5V:10H	SHEET NO. 56 OF 169 SHEETS	STA. 993+50.00 TO STA. 994+50.00	CONTRACT NO. 66981				
		DATE -	REVISED -		[ILLINOIS] FED. AID PROJECT							