


DATE	
BY	
FINISHED	
SURVEY	
PLOTTED	
TEMPLATE	
NOTE BOOK	
AREAS	
CHECKED	
NO.	

DATE	
BY	
ORIGINAL	
SURVEY	
PLOTTED	
TEMPLATE	
NOTE BOOK	
AREAS	
CHECKED	
NO.	

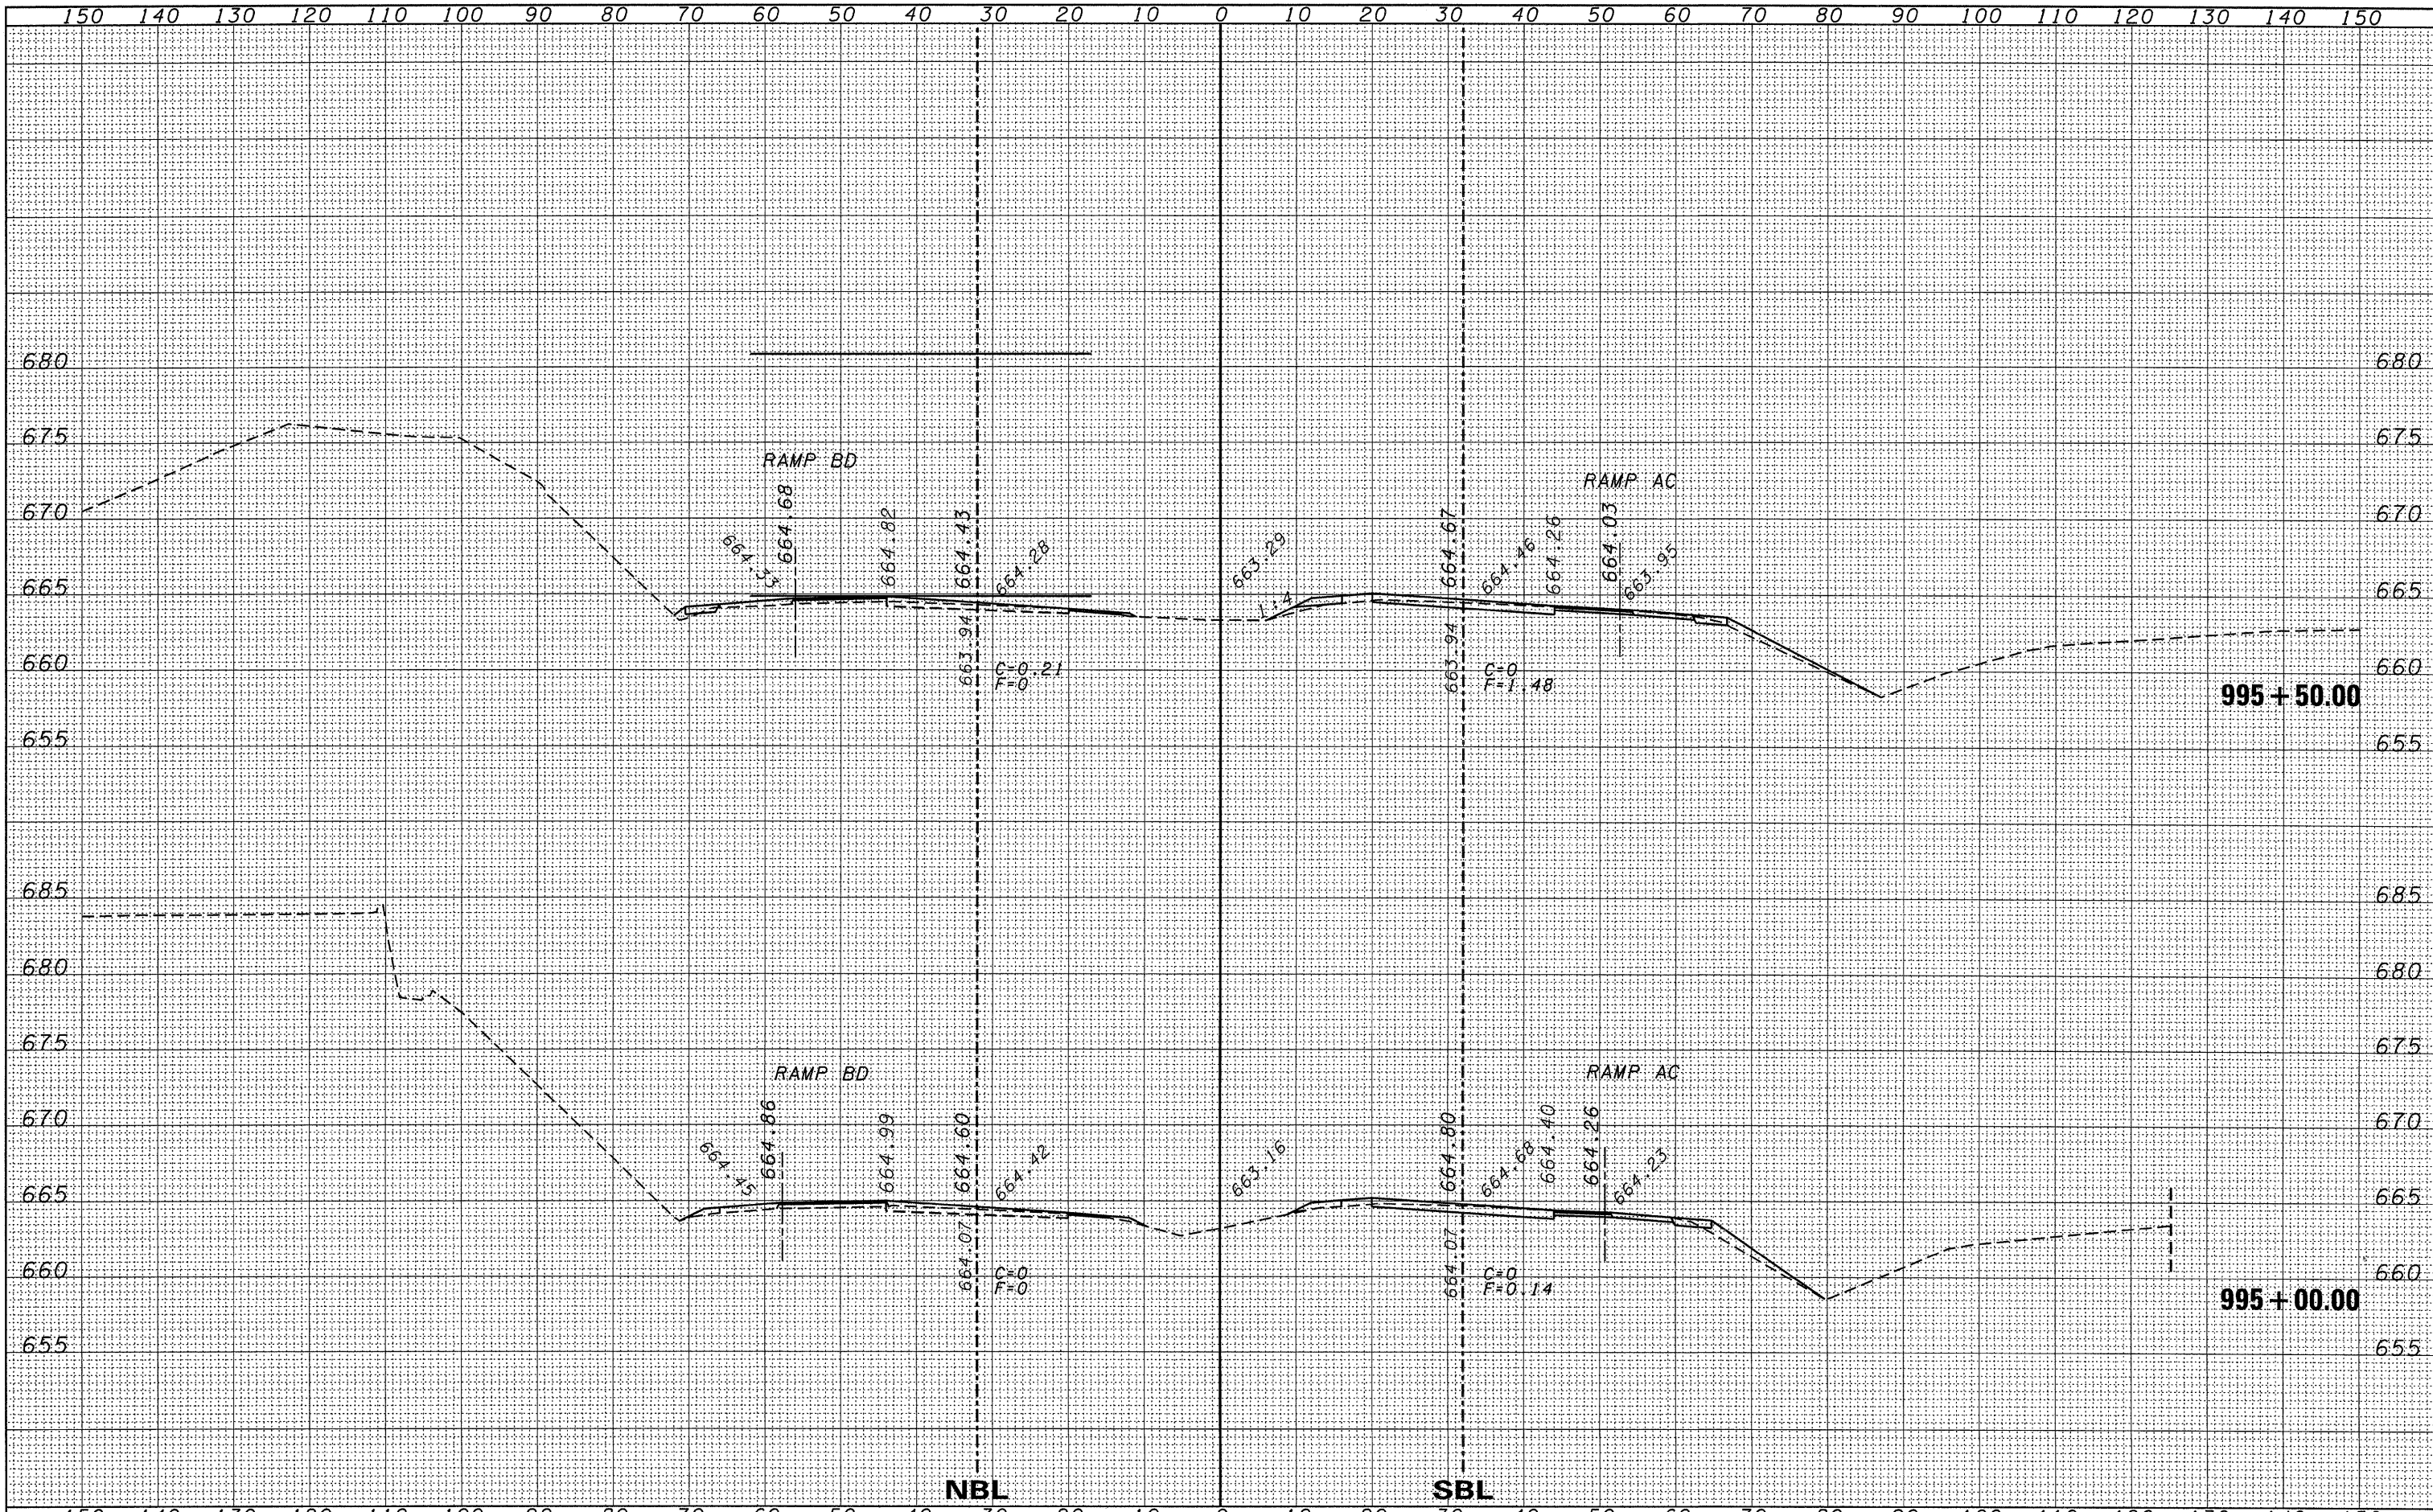

FILE NAME =	USER NAME = duncanbd	DESIGNED -	REVISED -	STATE OF ILLINOIS DEPARTMENT OF TRANSPORTATION		CROSS SECTIONS		F.A.I. RTE.	SECTION	COUNTY	TOTAL SHEETS	SHEET NO.
ct:\pw_work\p\VIDOT\DUNCANBD\dms30392\ep05105-sh1-xsec.dgn		DRAWN -	REVISED -			57	(38-1,2)RS-2 & I	IROQUOIS	263	125		
PLOT SCALE = 10.0000' / IN.		CHECKED -	REVISED -	SCALE: 5V:10H		SHEET NO. 57 OF 169 SHEETS		STA. 995+00.00 TO STA. 995+50.00		CONTRACT NO. 66981		
PLOT DATE = Oct 21, 2009 - 07:24:16 AM		DATE -	REVISED -	ILLINOIS FED. AID PROJECT								