


DATE	
BY	
FINAL SURVEY	
CHECKED	
PLOTTED	
TEMPLATE	
AREAS	
AREAS CHECKED	
NO.	

DATE	
BY	
ORIGINAL SURVEY	
CHECKED	
PLOTTED	
TEMPLATE	
AREAS	
AREAS CHECKED	
NO.	

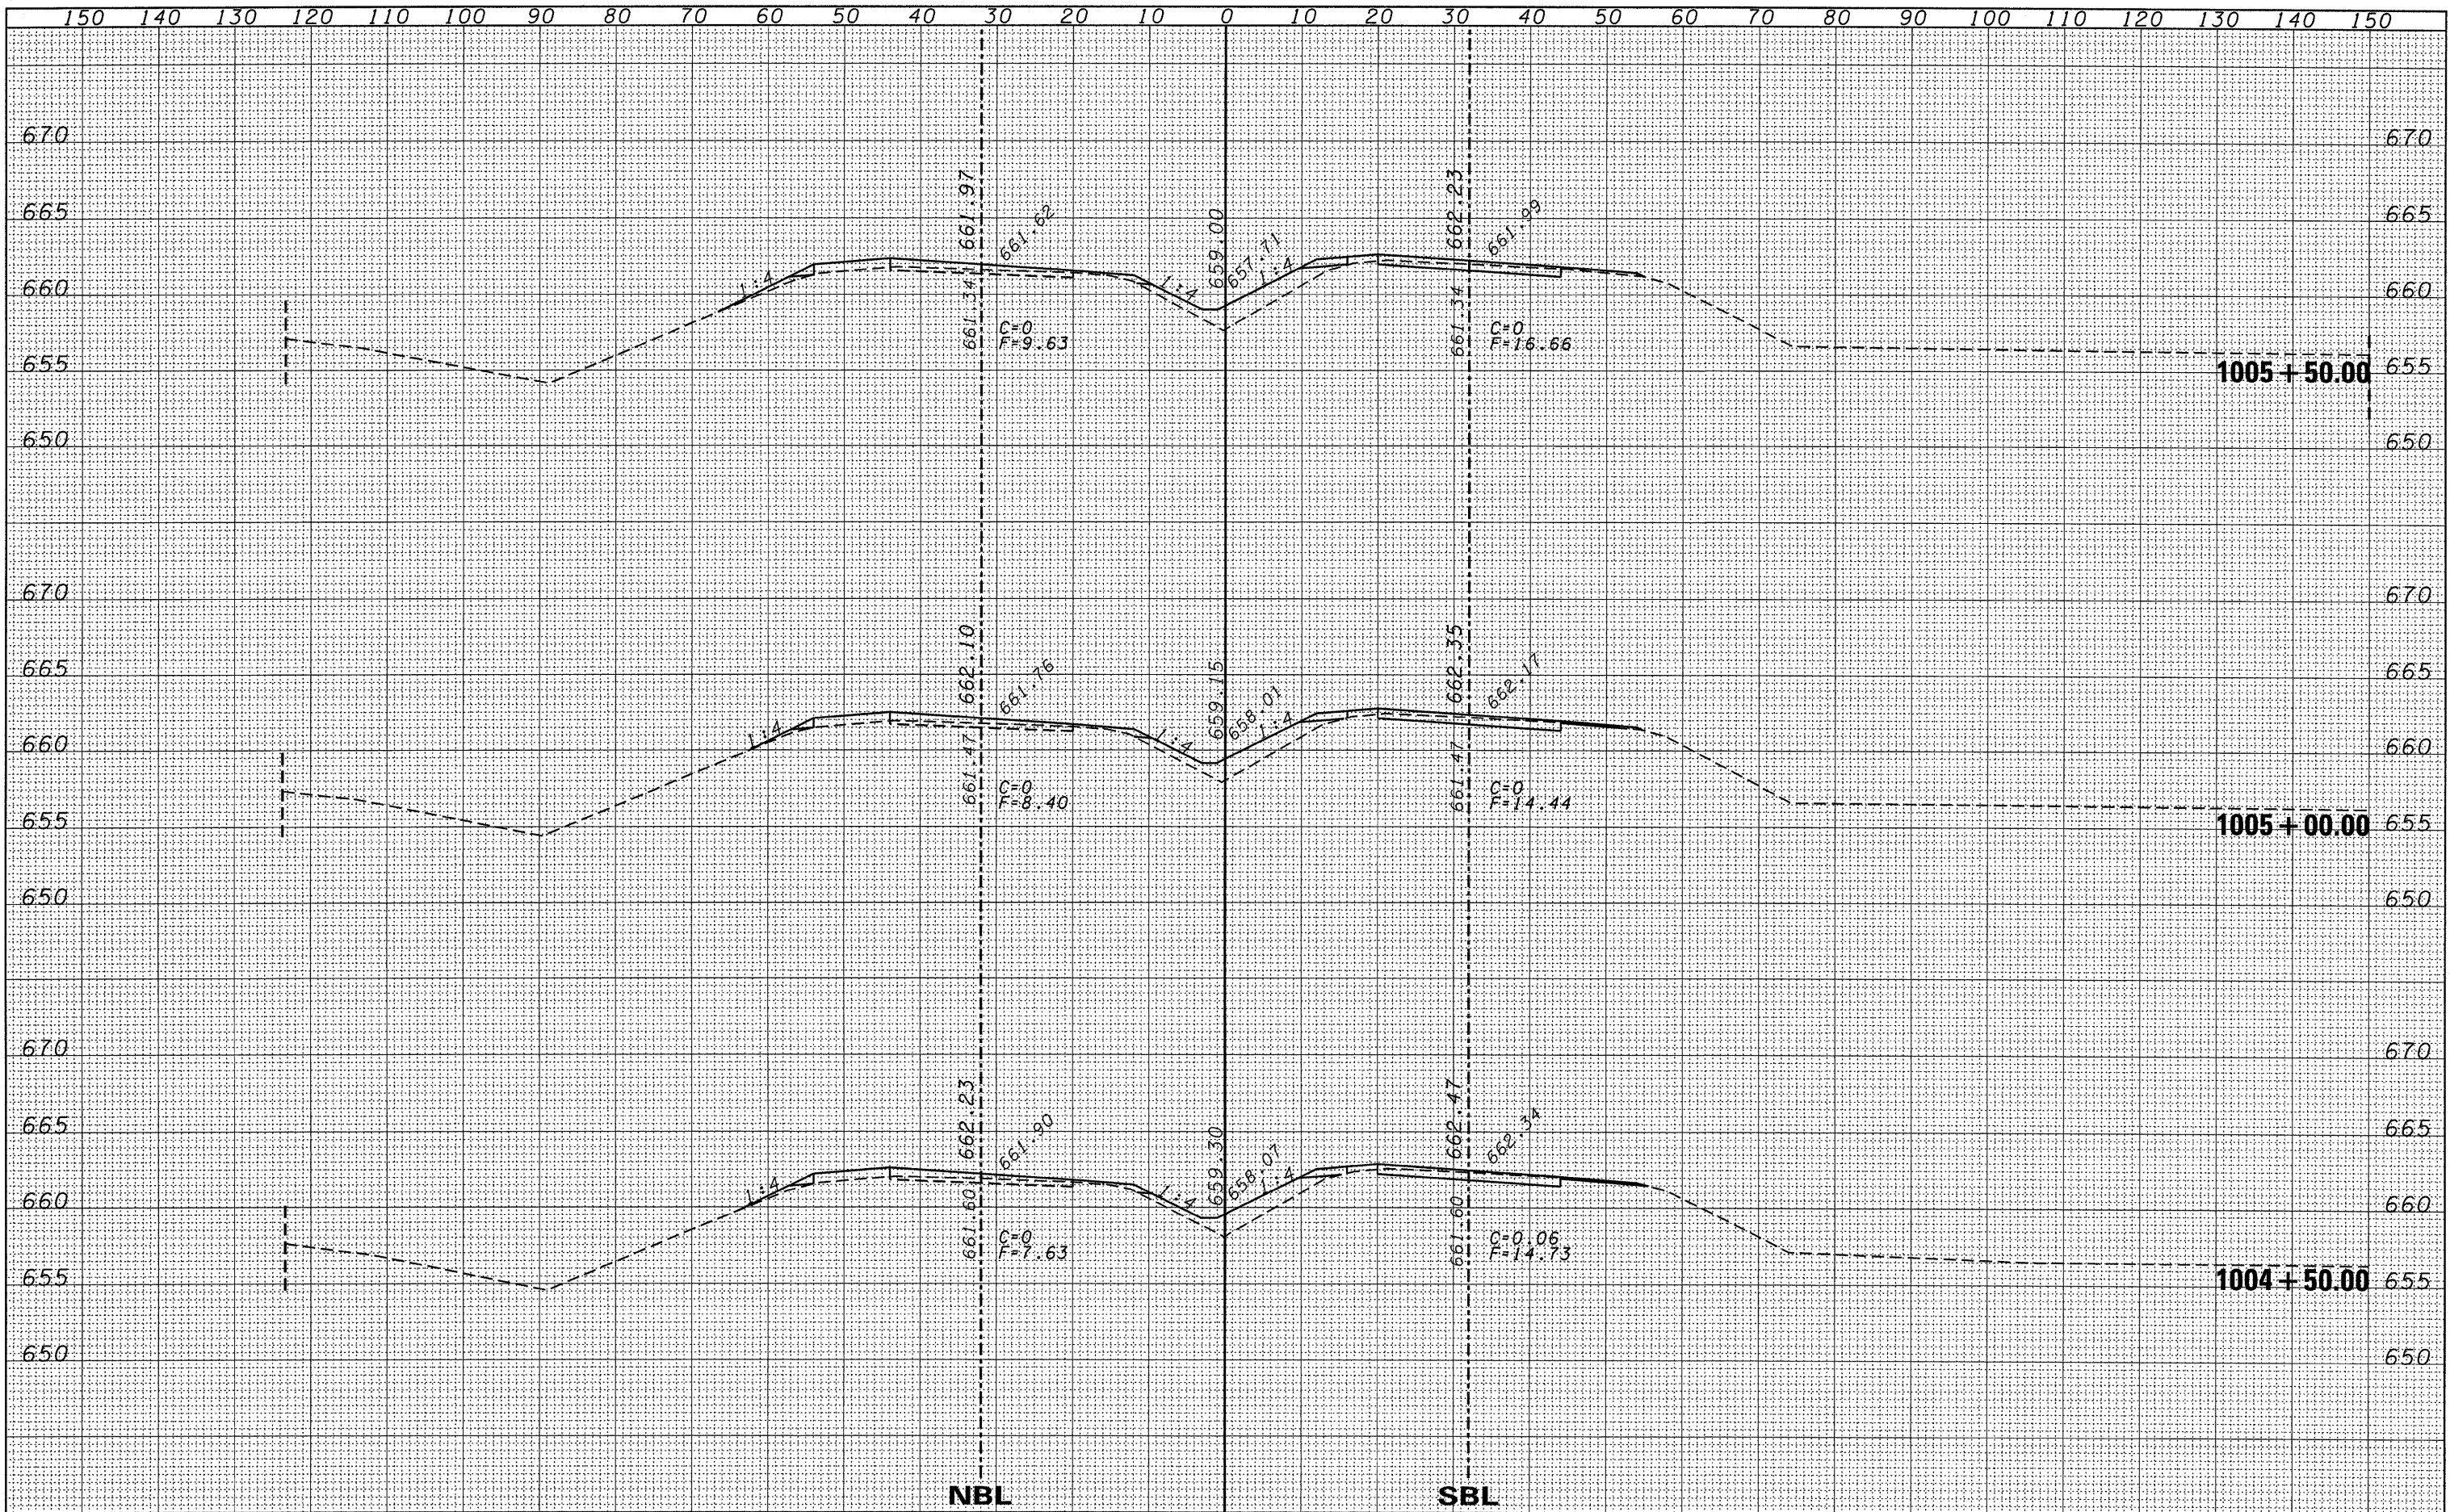

FILE NAME =	USER NAME = duncnbd	DESIGNED -	REVISED -	<b>STATE OF ILLINOIS DEPARTMENT OF TRANSPORTATION</b>	<b>CROSS SECTIONS</b>		F.A.I. RTE.	SECTION	COUNTY	TOTAL SHEETS	SHEET NO.	
at:\pwork\PW100T\DUNCANBD\dms30392\ep#5105-sh	t-xsec.dgn	DRAWN -	REVISED -		57	(38-1,2)RS-2 & I	IROQUOIS	263	132			
	PLOT SCALE = 10.0000' / IN.	CHECKED -	REVISED -		SCALE: 5V:10H		SHEET NO. 64 OF 169 SHEETS		STA. 1004+50.00 TO STA. 1005+50.00		CONTRACT NO. 66981	
	PLOT DATE = Oct 21, 2009 - 07:16:53 AM	DATE -	REVISED -		ILLINOIS FED. AID PROJECT							