


DATE	
BY	
DESIGNED	
DRAWN	
CHECKED	
DATE	
FILE NAME	
USER NAME	
DESIGNED	
DRAWN	
CHECKED	
DATE	

DATE	
BY	
DESIGNED	
DRAWN	
CHECKED	
DATE	
FILE NAME	
USER NAME	
DESIGNED	
DRAWN	
CHECKED	
DATE	

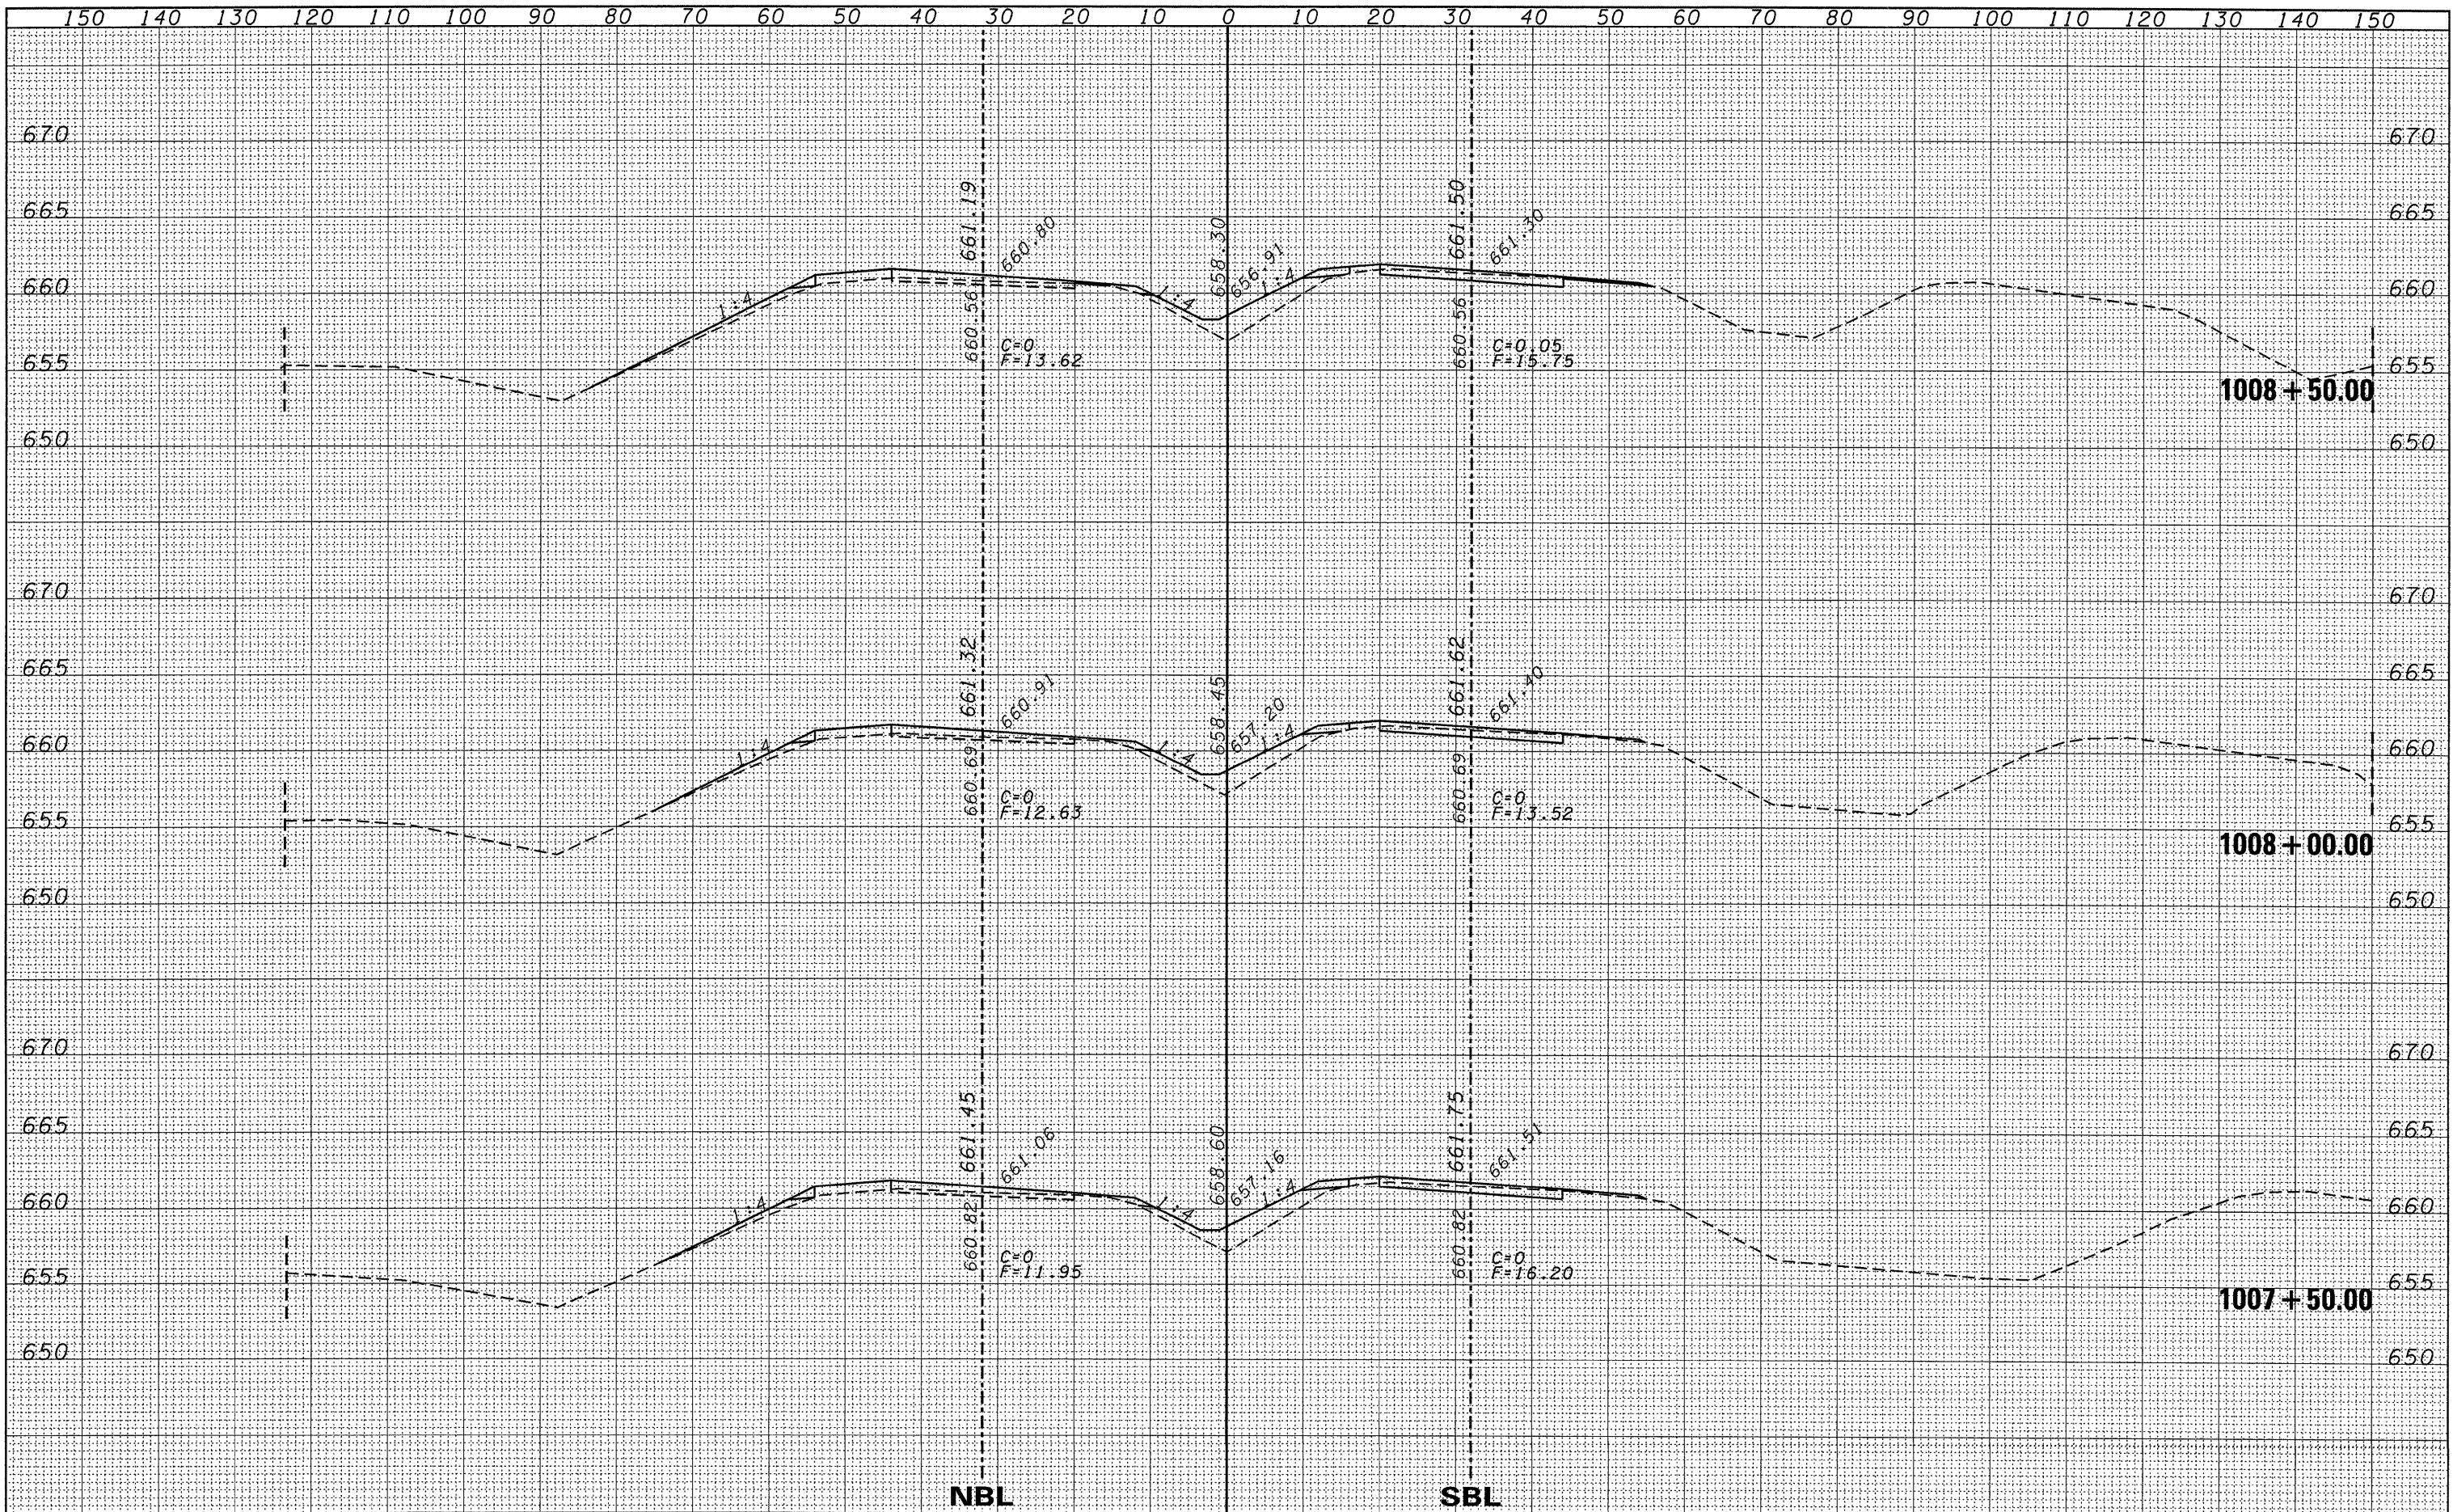

FILE NAME =	USER NAME = duncanbd	DESIGNED -	REVISED -	STATE OF ILLINOIS DEPARTMENT OF TRANSPORTATION				CROSS SECTIONS				F.A.I. RTE.	SECTION	COUNTY	TOTAL SHEETS	SHEET NO.
ci:\pw_work\PW1007\DUNCANBD\dms30392\ep05105-sht-xsec.dgn		DRAWN -	REVISED -					SCALE: 5V:10H	SHEET NO. 66 OF 169 SHEETS	STA. 1007+50.00 TO STA. 1008+50.00	57	(38-1,2)RS-2 & I	IROQUOIS	263	134	
PLOT SCALE = 1/8" = 10' / IN.		CHECKED -	REVISED -					CONTRACT NO. 66981				ILLINOIS FED. AID PROJECT				
PLOT DATE = Oct 21, 2009 - 07:16:29 AM		DATE -	REVISED -													