


|              |          |
|--------------|----------|
| DATE         |          |
| BY           |          |
| FINAL SURVEY | SURVEYED |
| NOTE BOOK    | PLOTTED  |
| NO.          | TEMPLATE |
|              | AREAS    |
|              | CHECKED  |

|                 |          |
|-----------------|----------|
| DATE            |          |
| BY              |          |
| ORIGINAL SURVEY | SURVEYED |
| NOTE BOOK       | PLOTTED  |
| NO.             | TEMPLATE |
|                 | AREAS    |
|                 | CHECKED  |

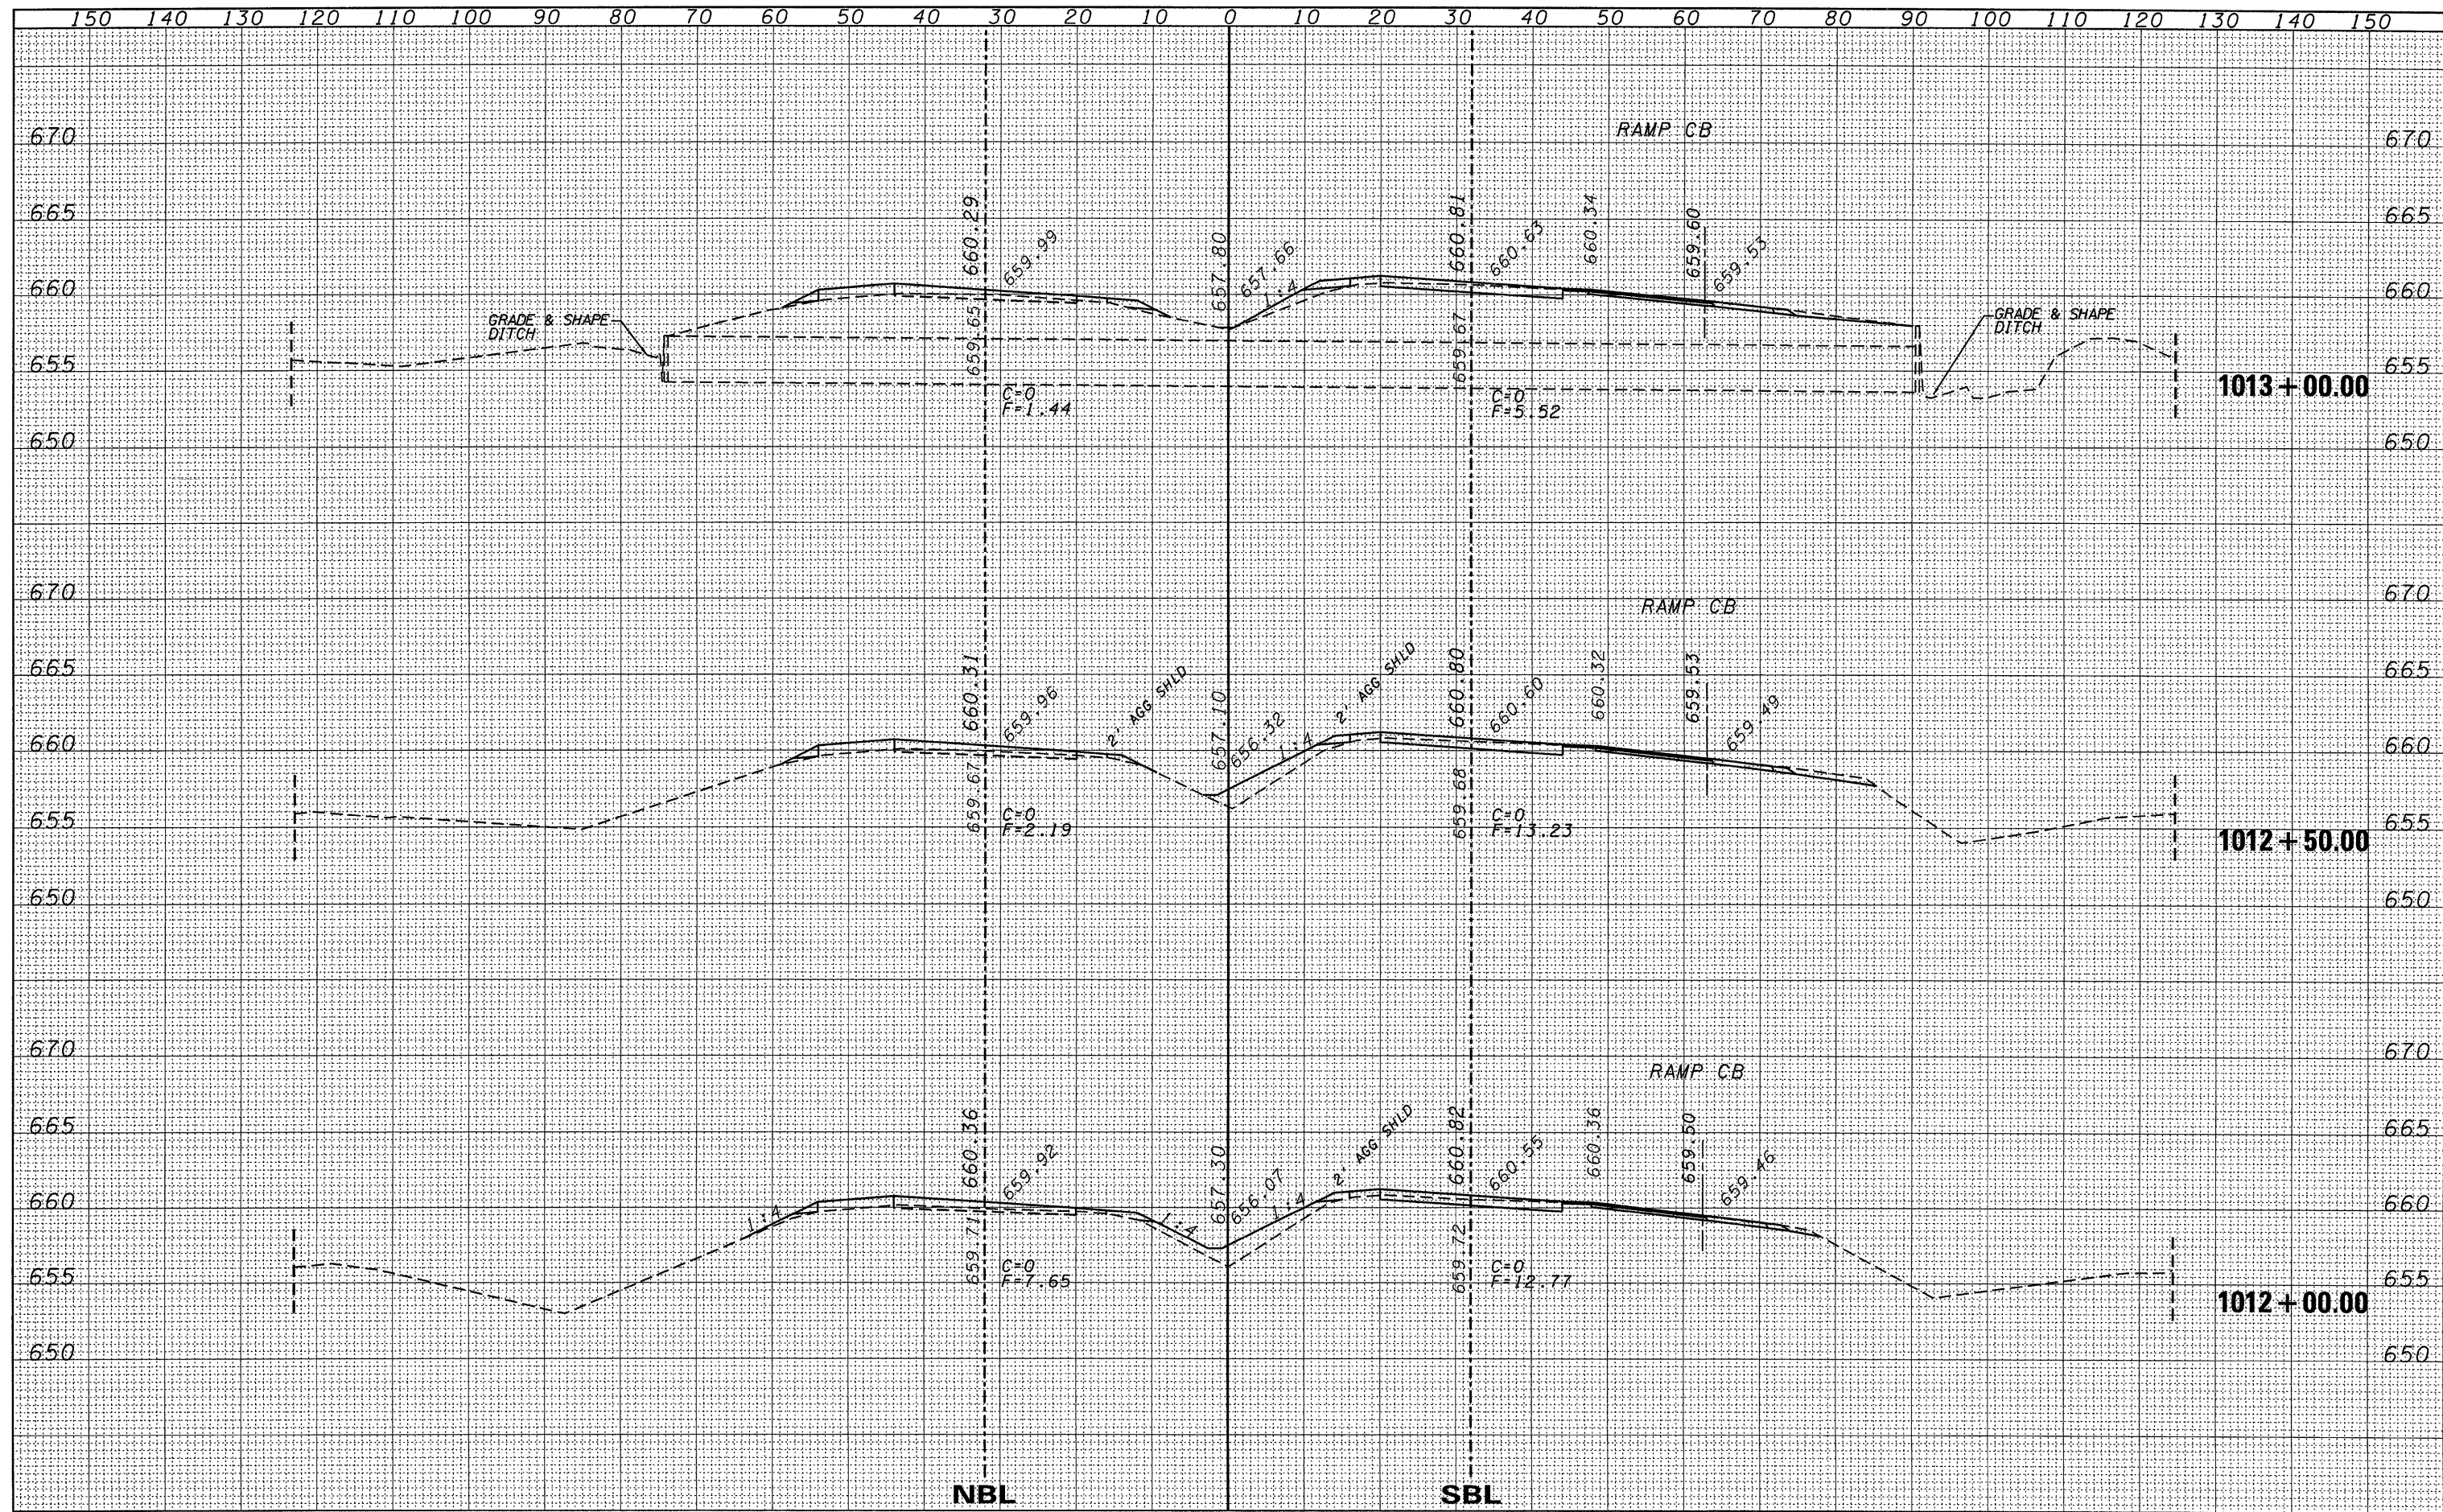

|  |                      |            |           |   |  |                            |                  |                                    |         |                    |              |           |
|--|----------------------|------------|-----------|---|--|----------------------------|------------------|------------------------------------|---------|--------------------|--------------|-----------|
| FILE NAME =  | USER NAME = duncanbd | DESIGNED - | REVISED - | STATE OF ILLINOIS<br>DEPARTMENT OF TRANSPORTATION |  | CROSS SECTIONS             |                  | F.A.I. RTE.                        | SECTION | COUNTY             | TOTAL SHEETS | SHEET NO. |
| c:\pwork\PWIDOT\DUNCANBD\dms30392\ep05105-1\1-xsec.dgn |                      | DRAWN -    | REVISED - |   |  | 57                         | (38-1,2)RS-2 & I | IROQUOIS                           | 263     | 137                |              |           |
|  |                      | CHECKED -  | REVISED - | SCALE: 5V:10H                                     |  | SHEET NO. 69 OF 169 SHEETS |                  | STA. 1012+00.00 TO STA. 1013+00.00 |         | CONTRACT NO. 66981 |              |           |
|  |                      | DATE -     | REVISED - |   |  |                            |                  | ILLINOIS FED. AID PROJECT          |         |                    |              |           |