


BY	DATE
SURVEYED	
PLOTTED	
TEMPLATE	
AREAS	
CHECKED	
FINAL SURVEY	
NOTE BOOK	
NO.	

BY	DATE
SURVEYED	
PLOTTED	
TEMPLATE	
AREAS	
CHECKED	
ORIGINAL SURVEY	
NOTE BOOK	
NO.	

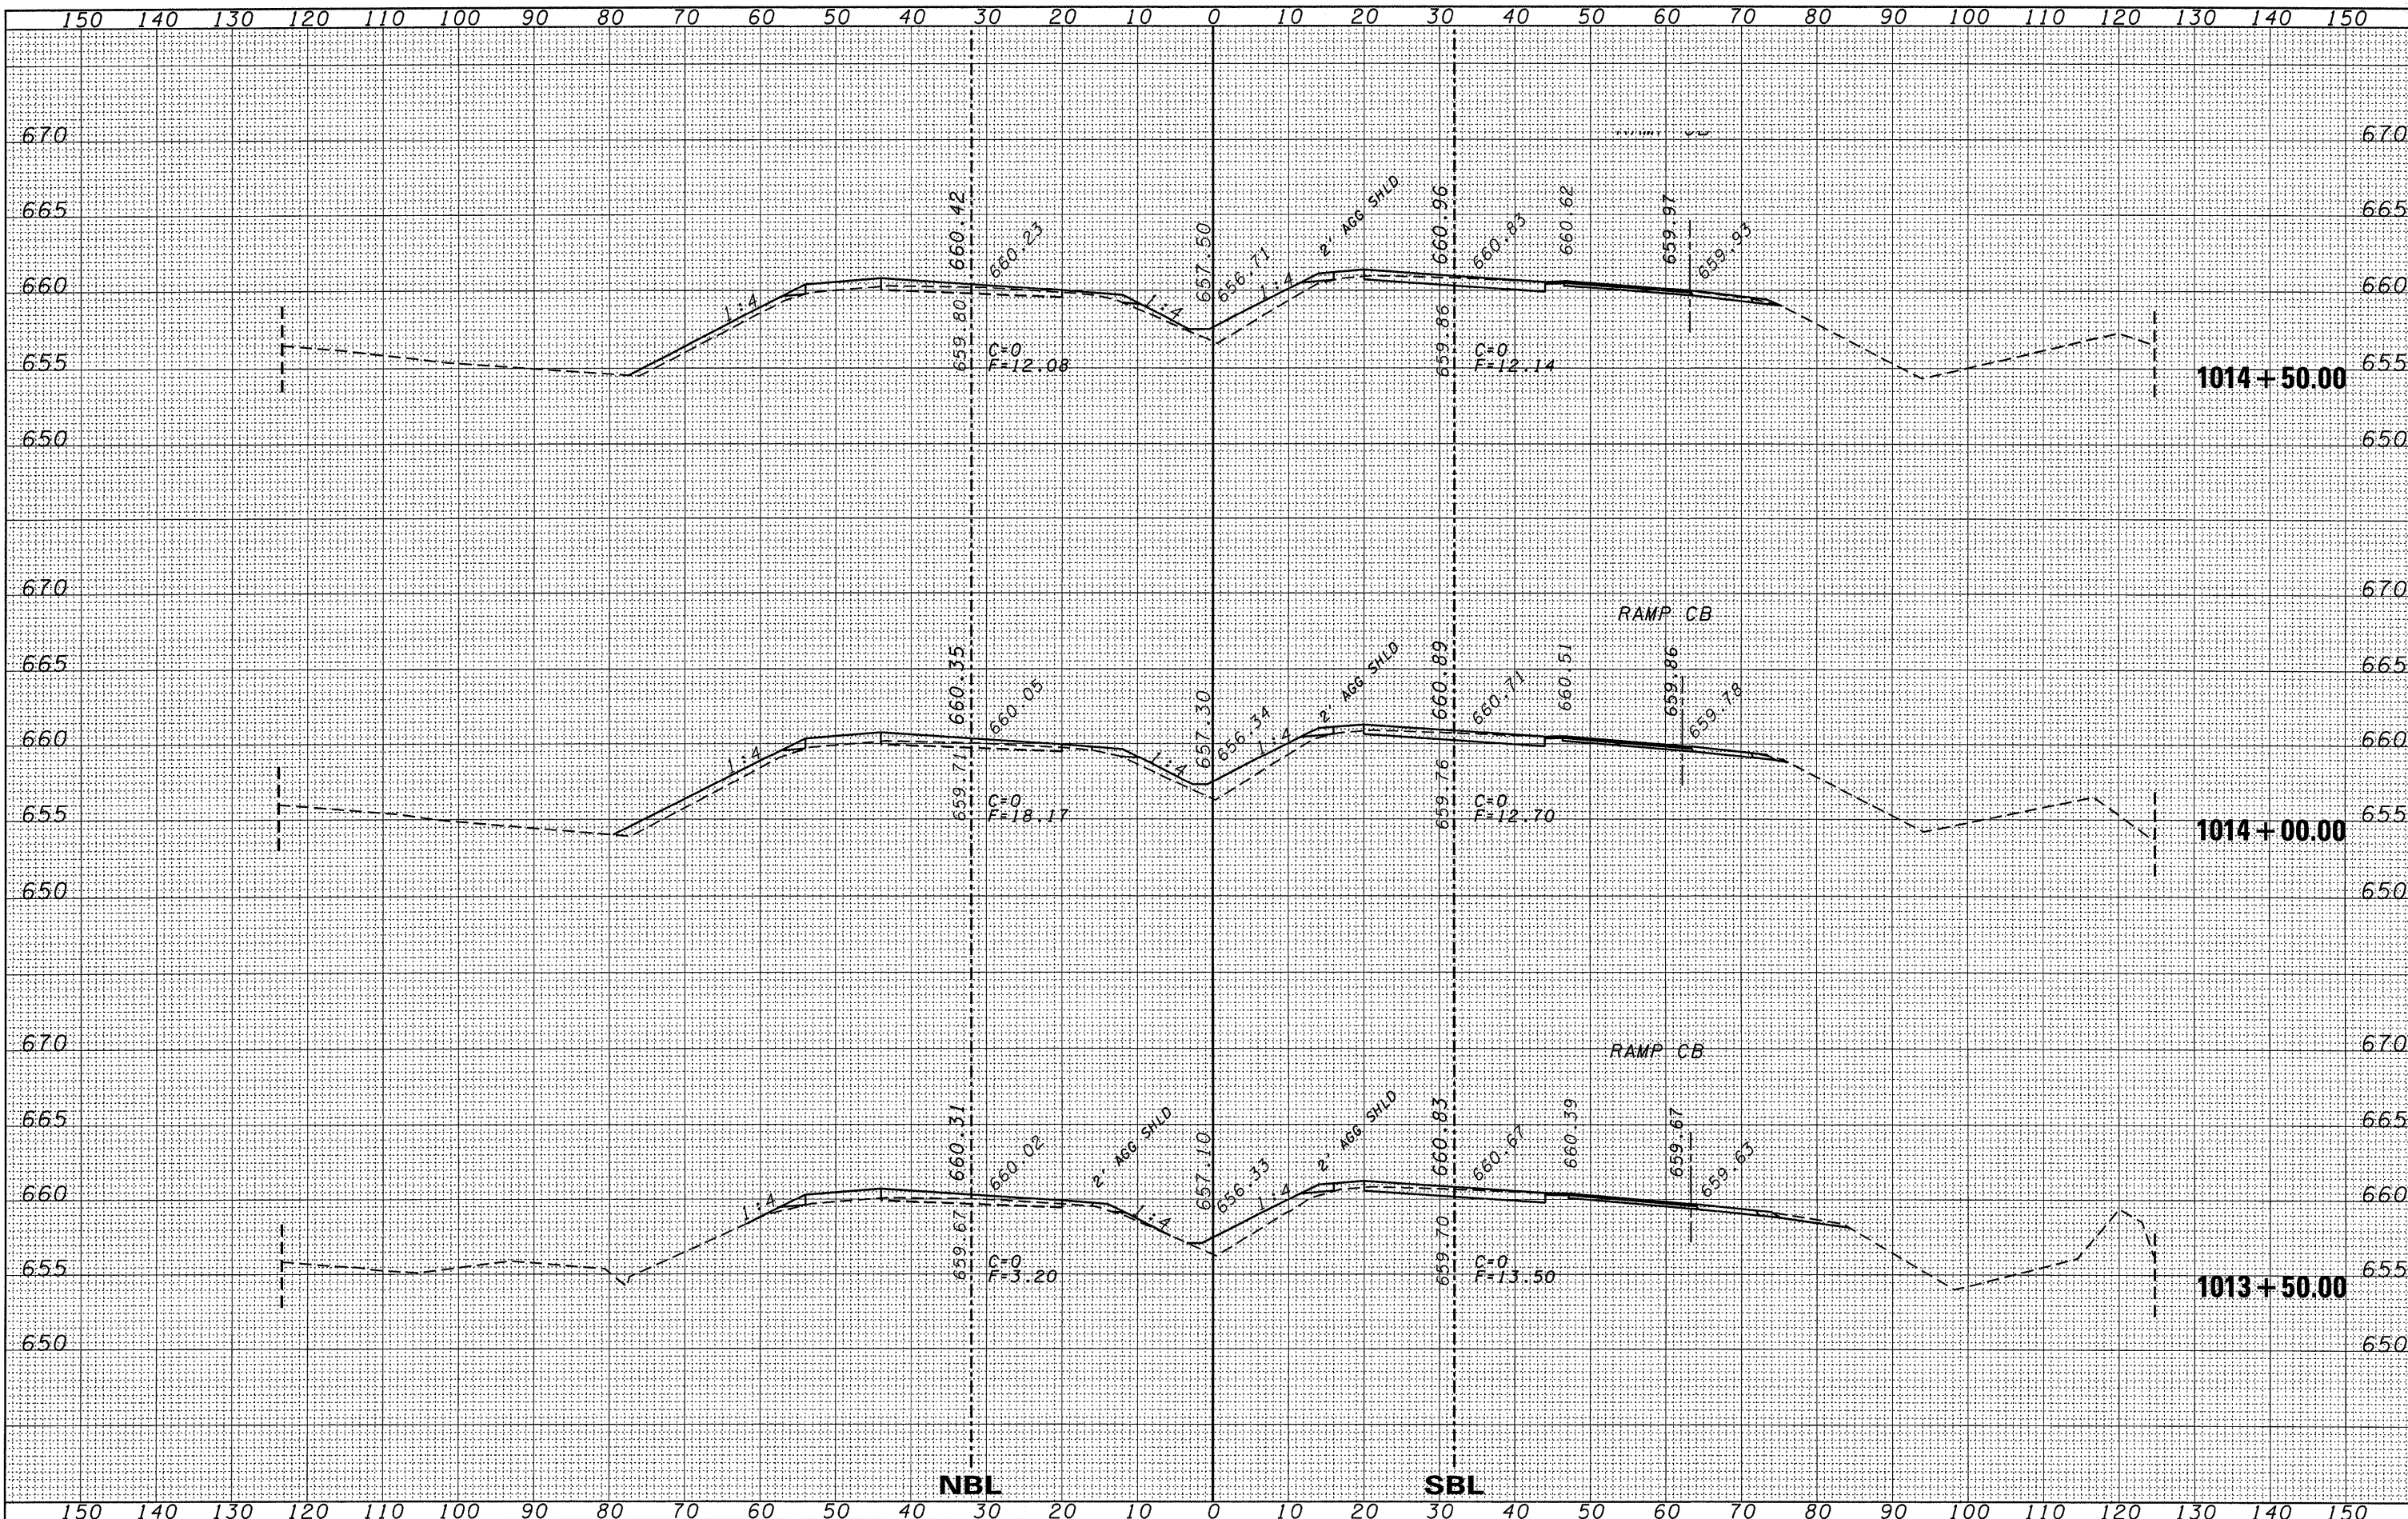

NBL SBL

FILE NAME = c:\pwr\work\PWIDOT\DUNCANBD\dms30392\ep05105-5\st-xsec.dgn

USER NAME = duncanbd  
 DESIGNED -  
 DRAWN -  
 CHECKED -  
 DATE -

DESIGNED -  
 REVISED -  
 CHECKED -  
 REVISIONS -

DESIGNED -  
 REVISED -  
 CHECKED -  
 REVISIONS -

STATE OF ILLINOIS  
 DEPARTMENT OF TRANSPORTATION

CROSS SECTIONS

SCALE: 5V:10H SHEET NO. 70 OF 169 SHEETS STA. 1013+50.00 TO STA. 1014+50.00

F.A.I. RTE. 57	SECTION (38-1,2)RS-2 & I	COUNTY IROQUOIS	TOTAL SHEETS 263	SHEET NO. 138
			CONTRACT NO. 66981	
ILLINOIS FED. AID PROJECT				