


| | |
|----------|--|
| DATE | |
| BY | |
| SURVEYED | |
| NOTED | |
| TEMPLATE | |
| AREAS | |
| CHECKED | |
| NO. | |

| | |
|----------|--|
| DATE | |
| BY | |
| SURVEYED | |
| NOTED | |
| TEMPLATE | |
| AREAS | |
| CHECKED | |
| NO. | |

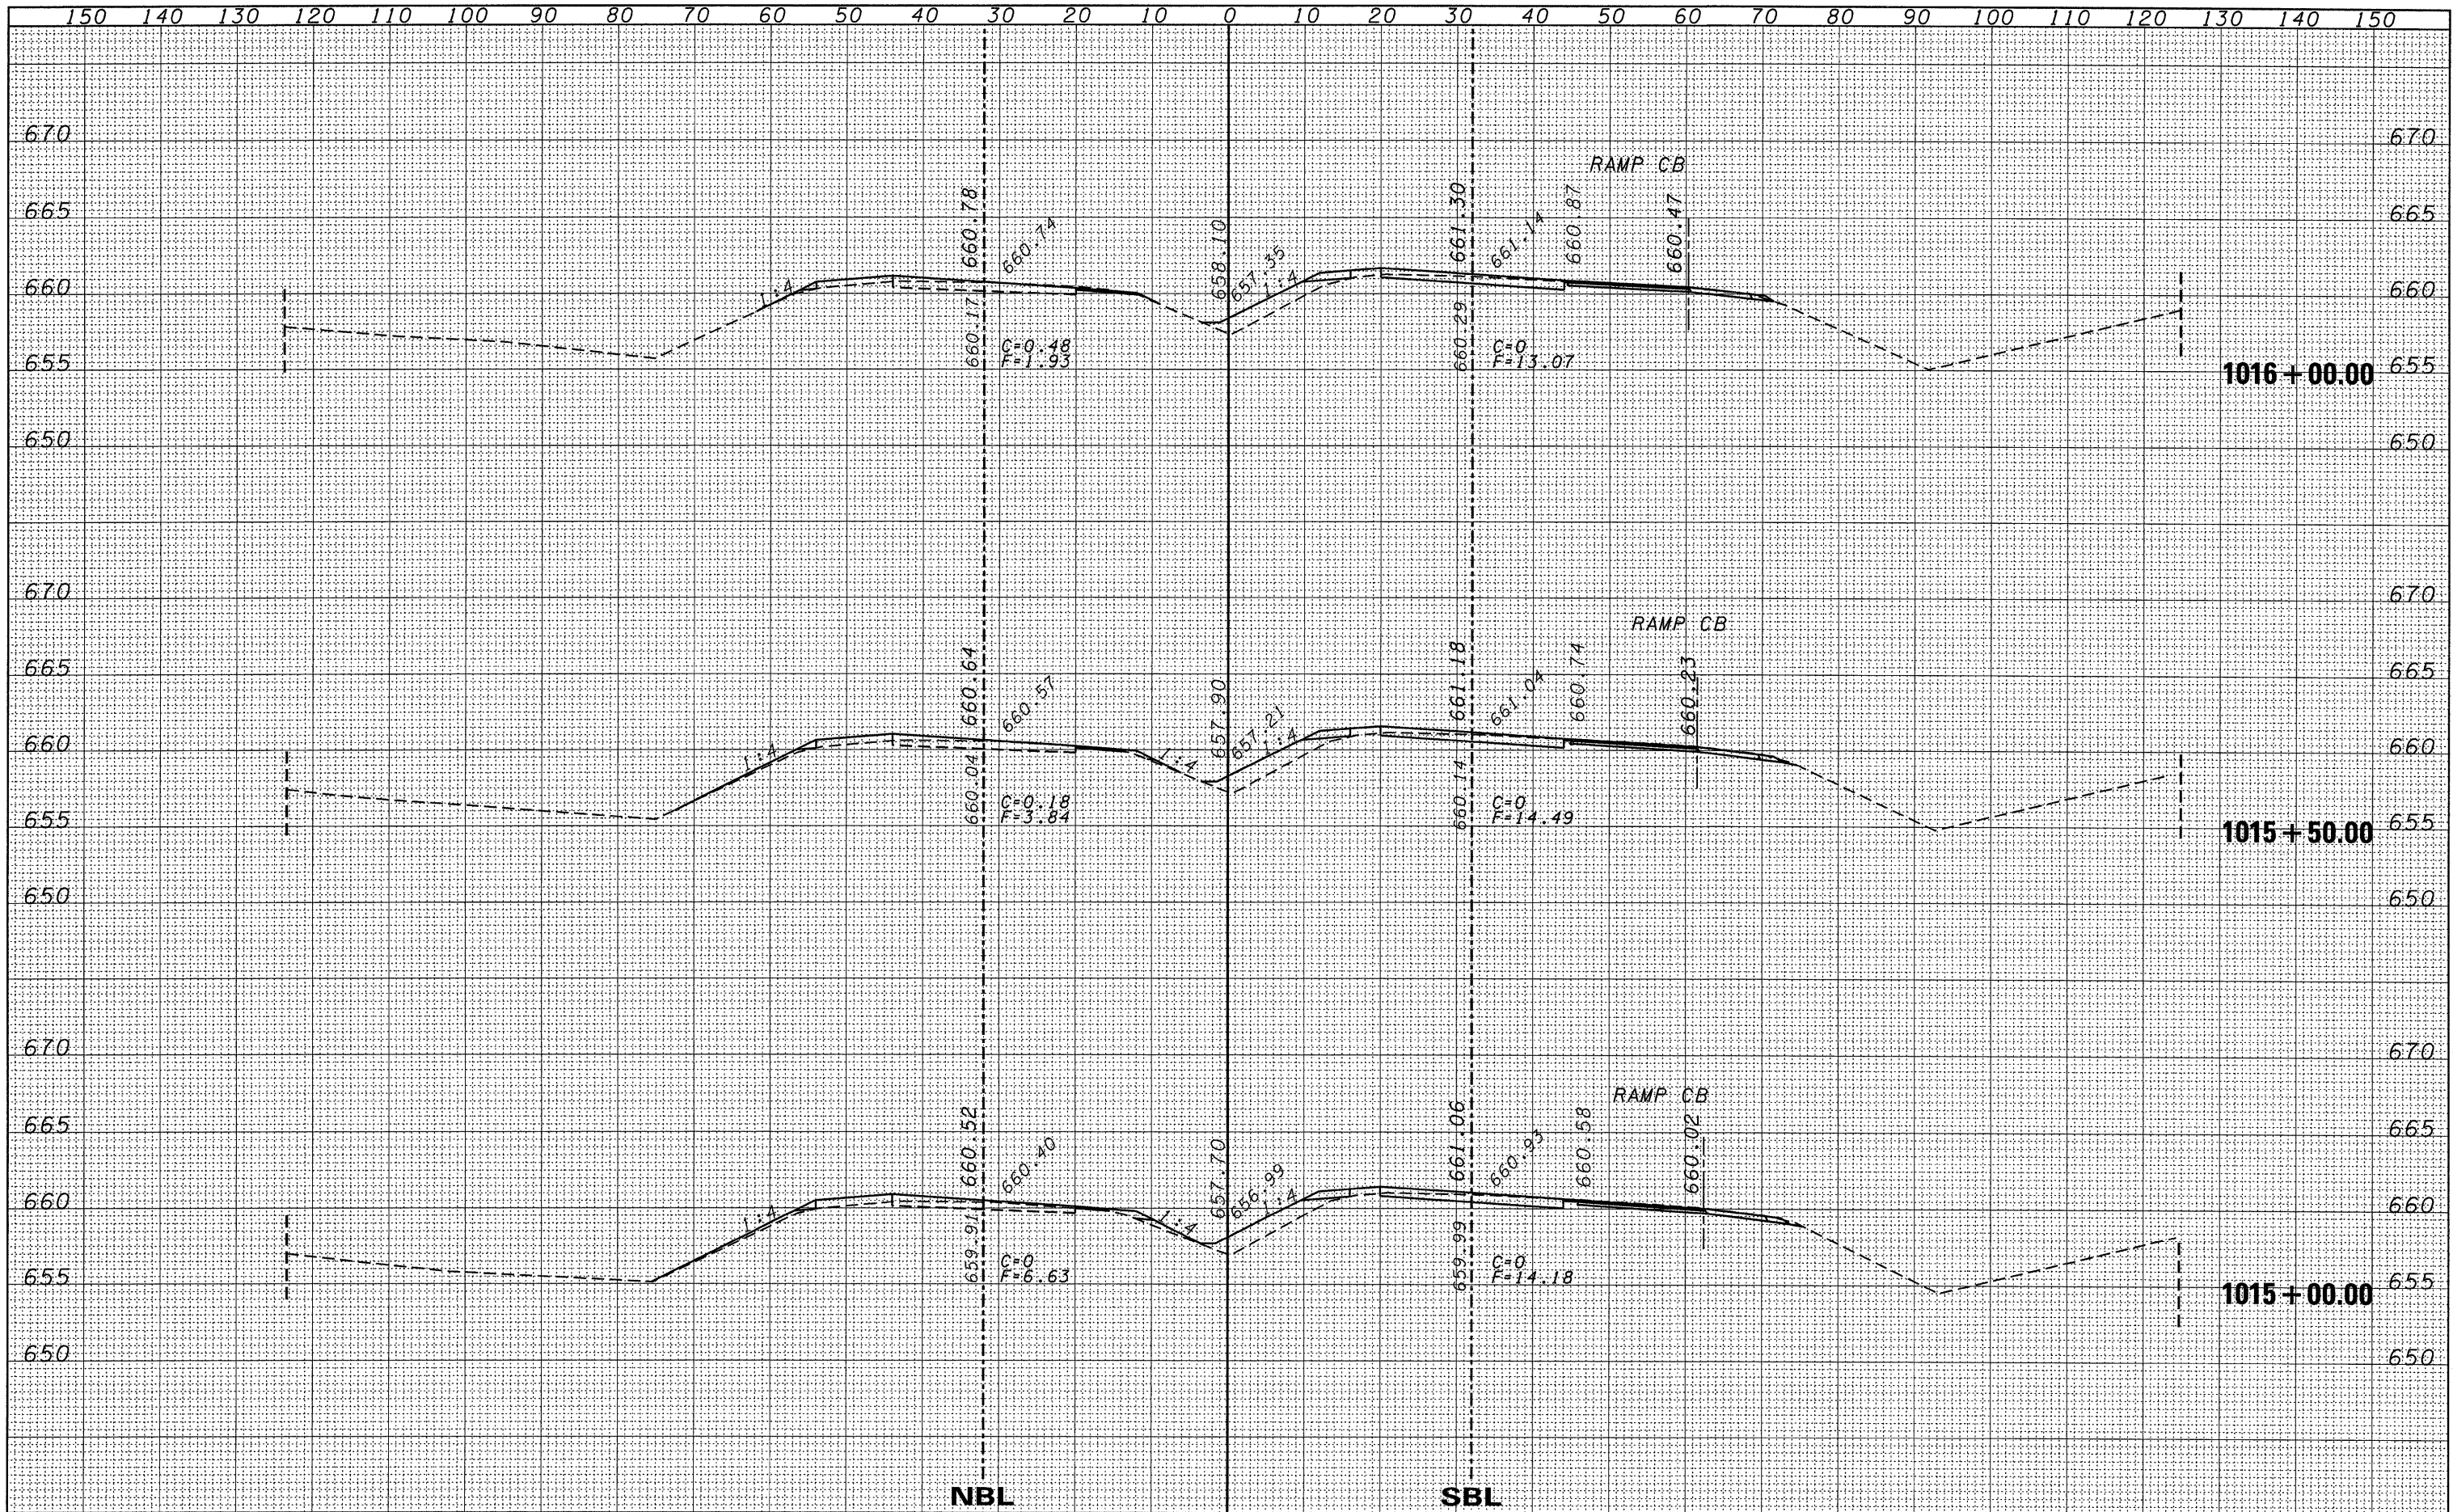

| | | | |
|--|----------------------|------------|-----------|
| FILE NAME = | USER NAME = duncanbd | DESIGNED - | REVISED - |
| c:\pwork\pwork\duncanbd\dms30392\ep05105-sh-xsec.dgn | | DRAWN - | REVISED - |
| | | CHECKED - | REVISED - |
| | | DATE - | REVISED - |
| | | | |

STATE OF ILLINOIS
DEPARTMENT OF TRANSPORTATION

| CROSS SECTIONS | | | |
|----------------|----------------------------|------------------------------------|--|
| SCALE: 5V:10H | SHEET NO. 71 OF 169 SHEETS | STA. 1015+00.00 TO STA. 1016+00.00 | |

| F.A.I. RTE. | SECTION | COUNTY | TOTAL SHEETS | SHEET NO. |
|---------------------------|------------------|-----------|--------------|-----------|
| 57 | (38-1,2)RS-2 & I | IRROQUOIS | 263 | 139 |
| CONTRACT NO. 66981 | | | | |
| ILLINOIS FED. AID PROJECT | | | | |