


FINAL SURVEY NO.	DATE
SURVEYED	
PLOTTED	
TEMPLATE	
NOTE BOOK	
AREAS	
CHECKED	

ORIGINAL SURVEY NO.	DATE
SURVEYED	
PLOTTED	
TEMPLATE	
NOTE BOOK	
AREAS	
CHECKED	

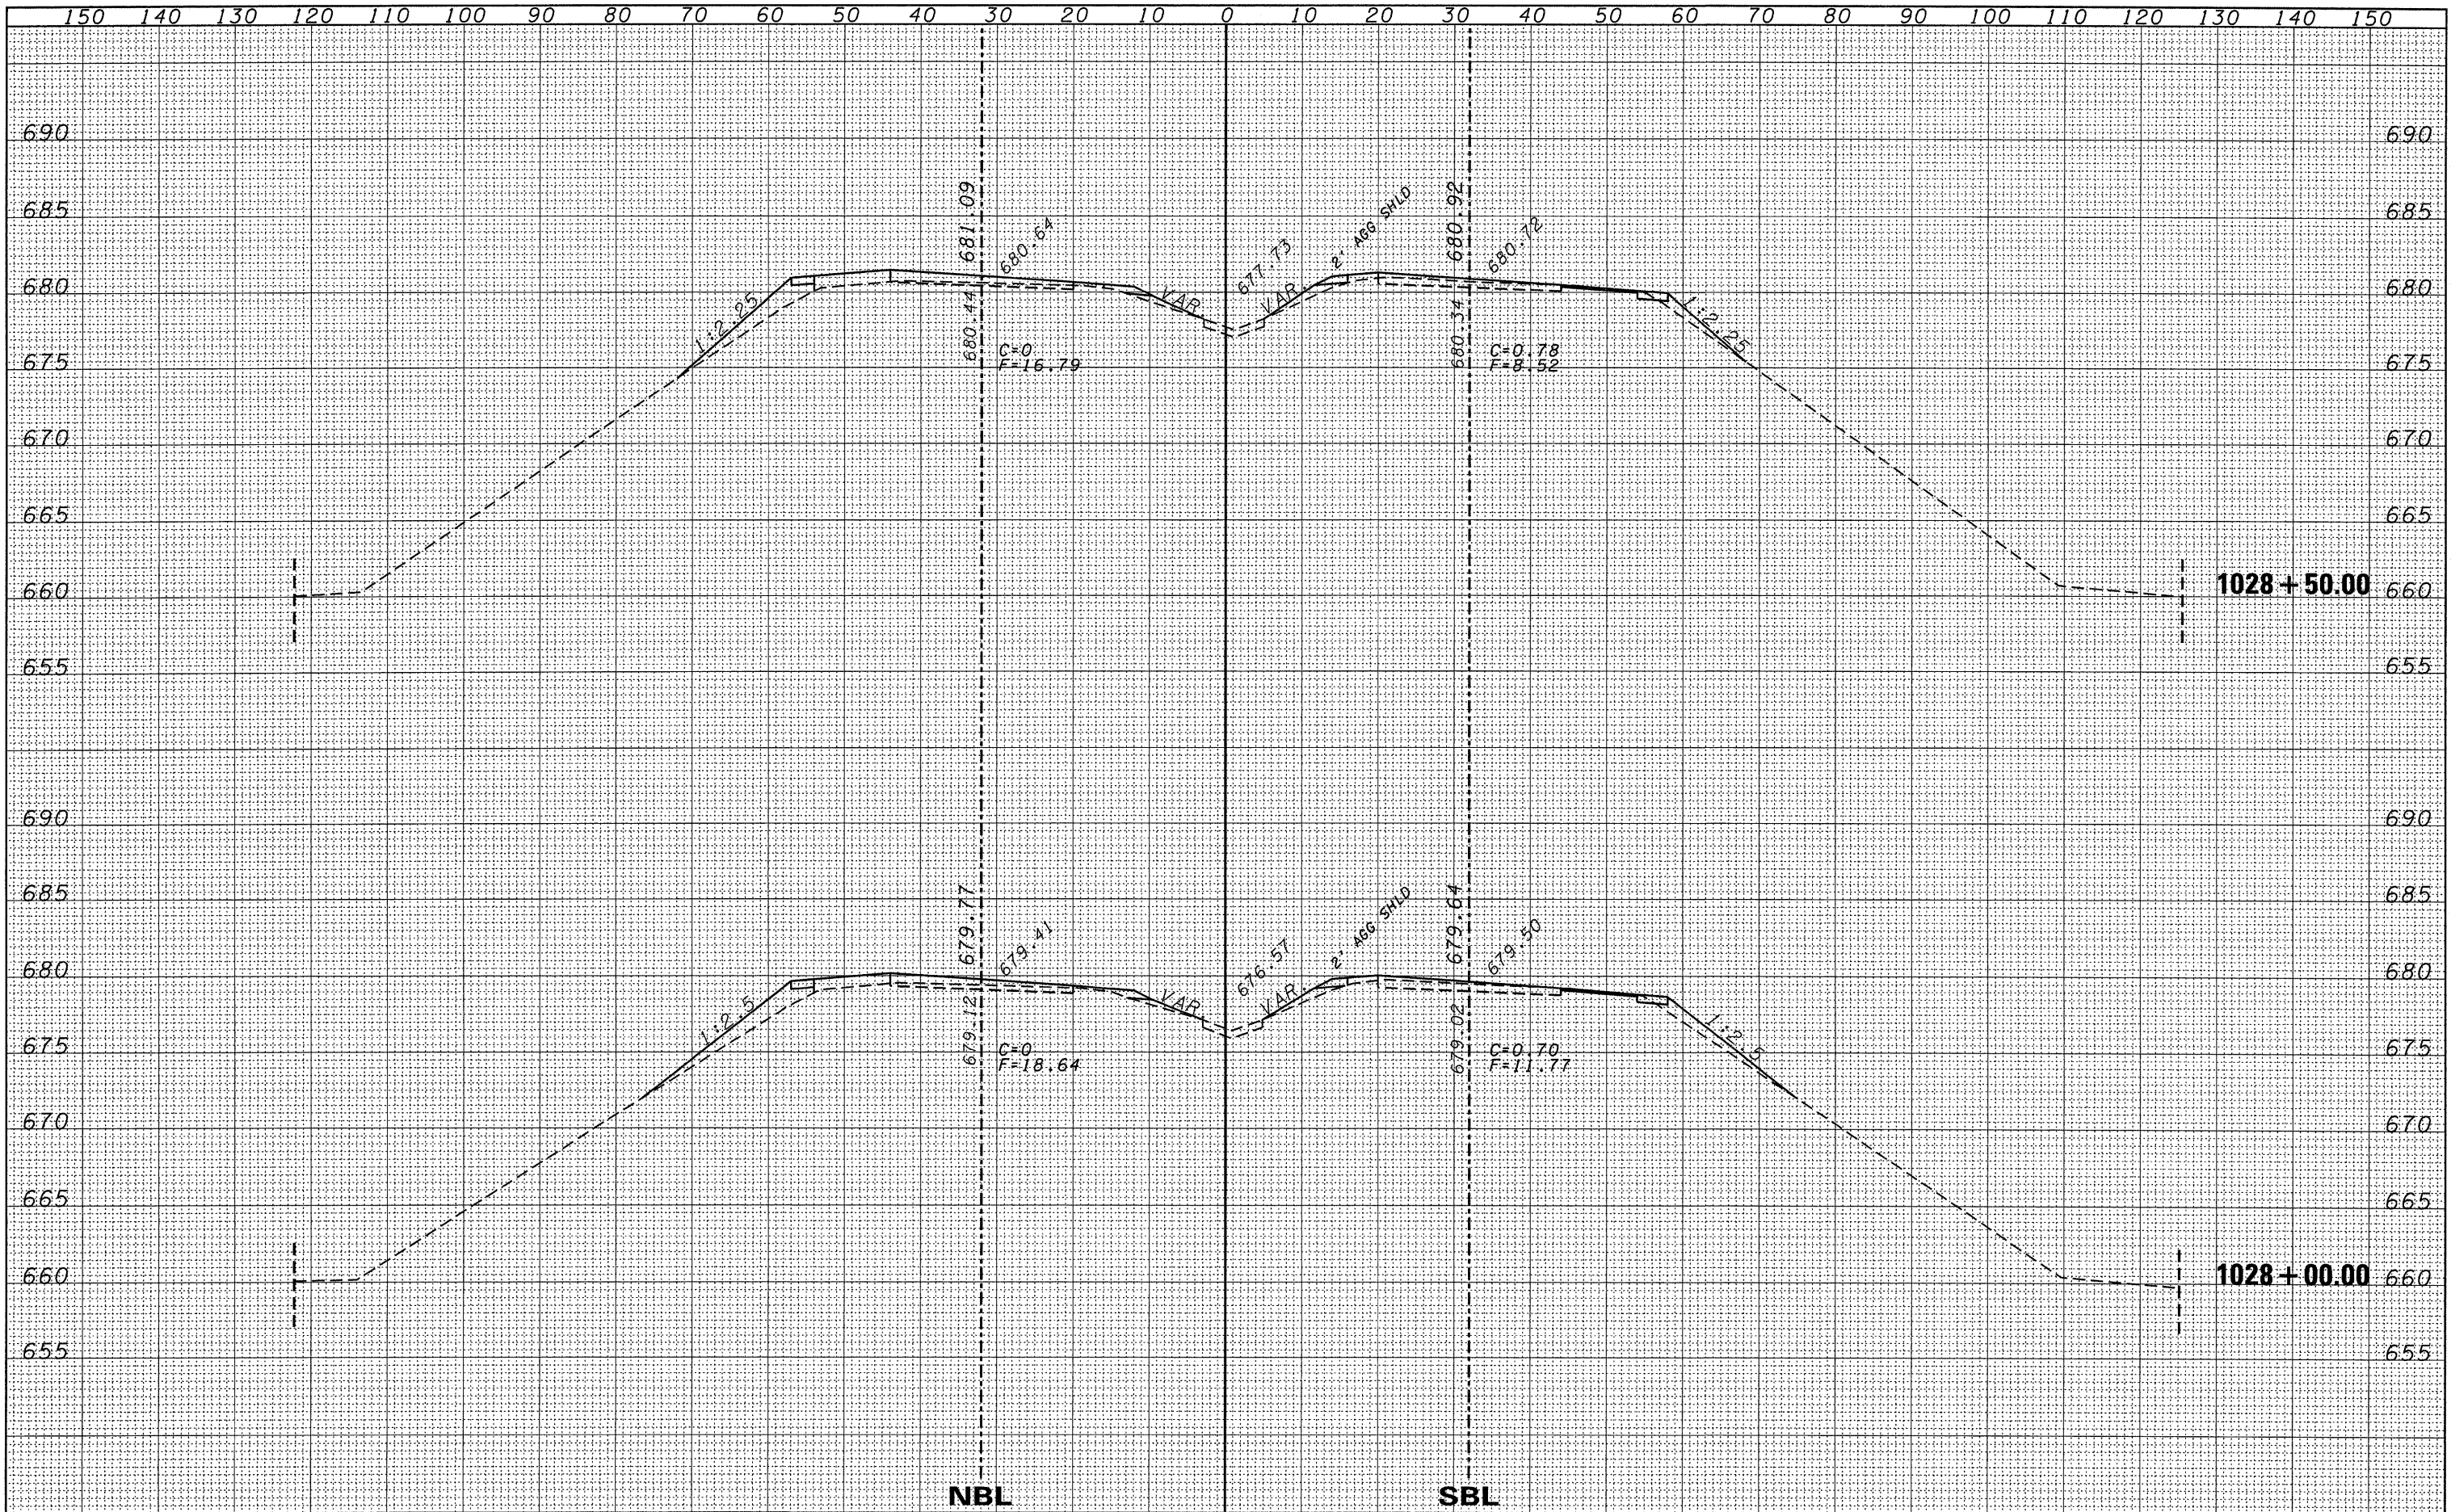

FILE NAME =	USER NAME = duncanbd	DESIGNED -	REVISED -	STATE OF ILLINOIS DEPARTMENT OF TRANSPORTATION	CROSS SECTIONS			F.A.I. RTE.	SECTION	COUNTY	TOTAL SHEETS	SHEET NO.
c:\pwork\pwork\duncanbd\dms30392\ep05105-shc-xsec.dgn		DRAWN -	REVISED -		57	(38-1,2)RS-2 & I	IROQUOIS	263	149			
PLLOT SCALE = 10.0000' / IN.		CHECKED -	REVISED -		SCALE: 5V:10H SHEET NO. 81 OF 169 SHEETS STA. 1028+00.00 TO STA. 1028+50.00				CONTRACT NO. 66981			
PLLOT DATE = Oct 20, 2009 - 05:19:08 PM		DATE -	REVISED -		ILLINOIS FED. AID PROJECT							