


FINAL SURVEY	DATE
SURVEY	
NOTED	
TEMPLATE	
AREAS	
CHECKED	

ORIGINAL SURVEY	DATE
SURVEY	
NOTED	
TEMPLATE	
AREAS	
CHECKED	

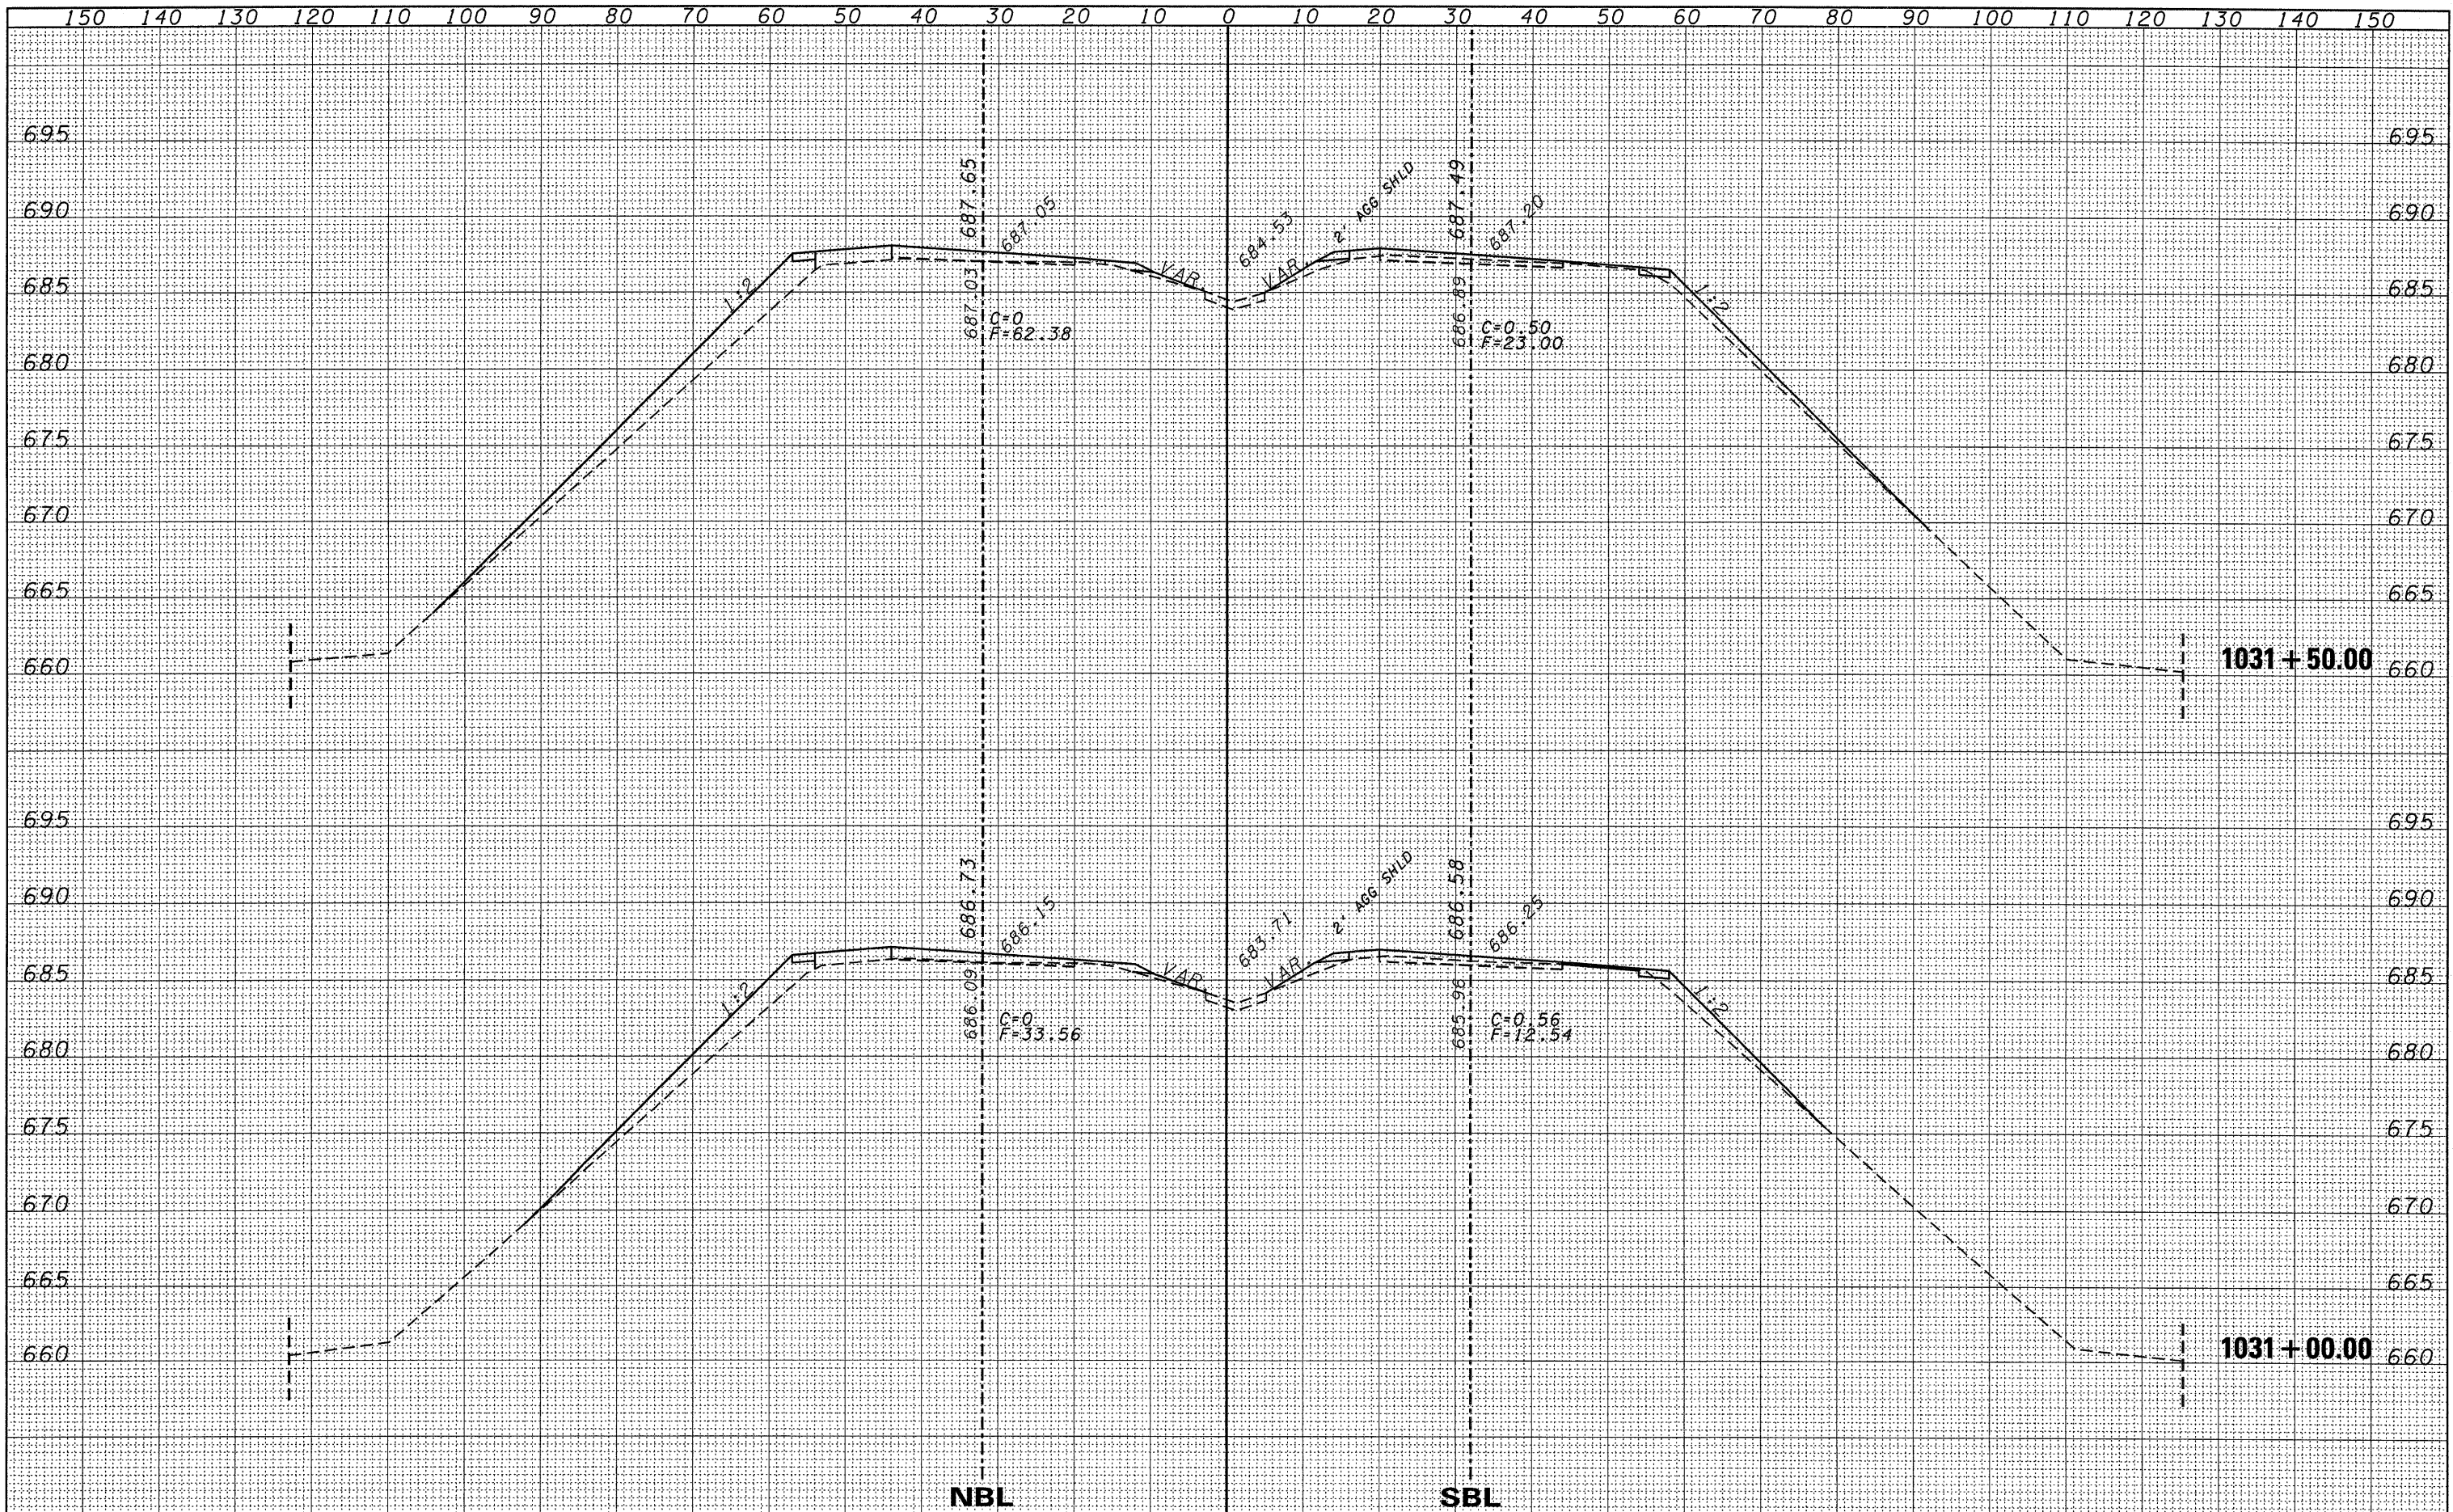

FILE NAME =	USER NAME = duncanbd	DESIGNED -	REVISED -	STATE OF ILLINOIS DEPARTMENT OF TRANSPORTATION		CROSS SECTIONS		F.A.I. RTE.	SECTION	COUNTY	TOTAL SHEETS	SHEET NO.
ct:\pw_work\pwsdot\duncanbd\dms30392\ep05105-sh-xsec.dgn	PLOT SCALE = 10.0000' / IN.	DRAWN -	REVISED -			57	(38-1,2)RS-2 & I	IROQUOIS	263	152		
	PLOT DATE = Oct 20, 2009 - 05:18:44 PM	CHECKED -	REVISED -	SCALE: 5V:10H		SHEET NO. 84 OF 169 SHEETS		STA. 1031+00.00 TO STA. 1031+50.00		CONTRACT NO. 66981		
		DATE -	REVISED -	ILLINOIS FED. AID PROJECT								