


FINAL SURVEY	SURVEYED	BY	DATE
NOTE BOOK NO.	TEMPLATE AREAS CHECKED		

ORIGINAL SURVEY	SURVEYED	BY	DATE
NOTE BOOK NO.	TEMPLATE AREAS CHECKED		

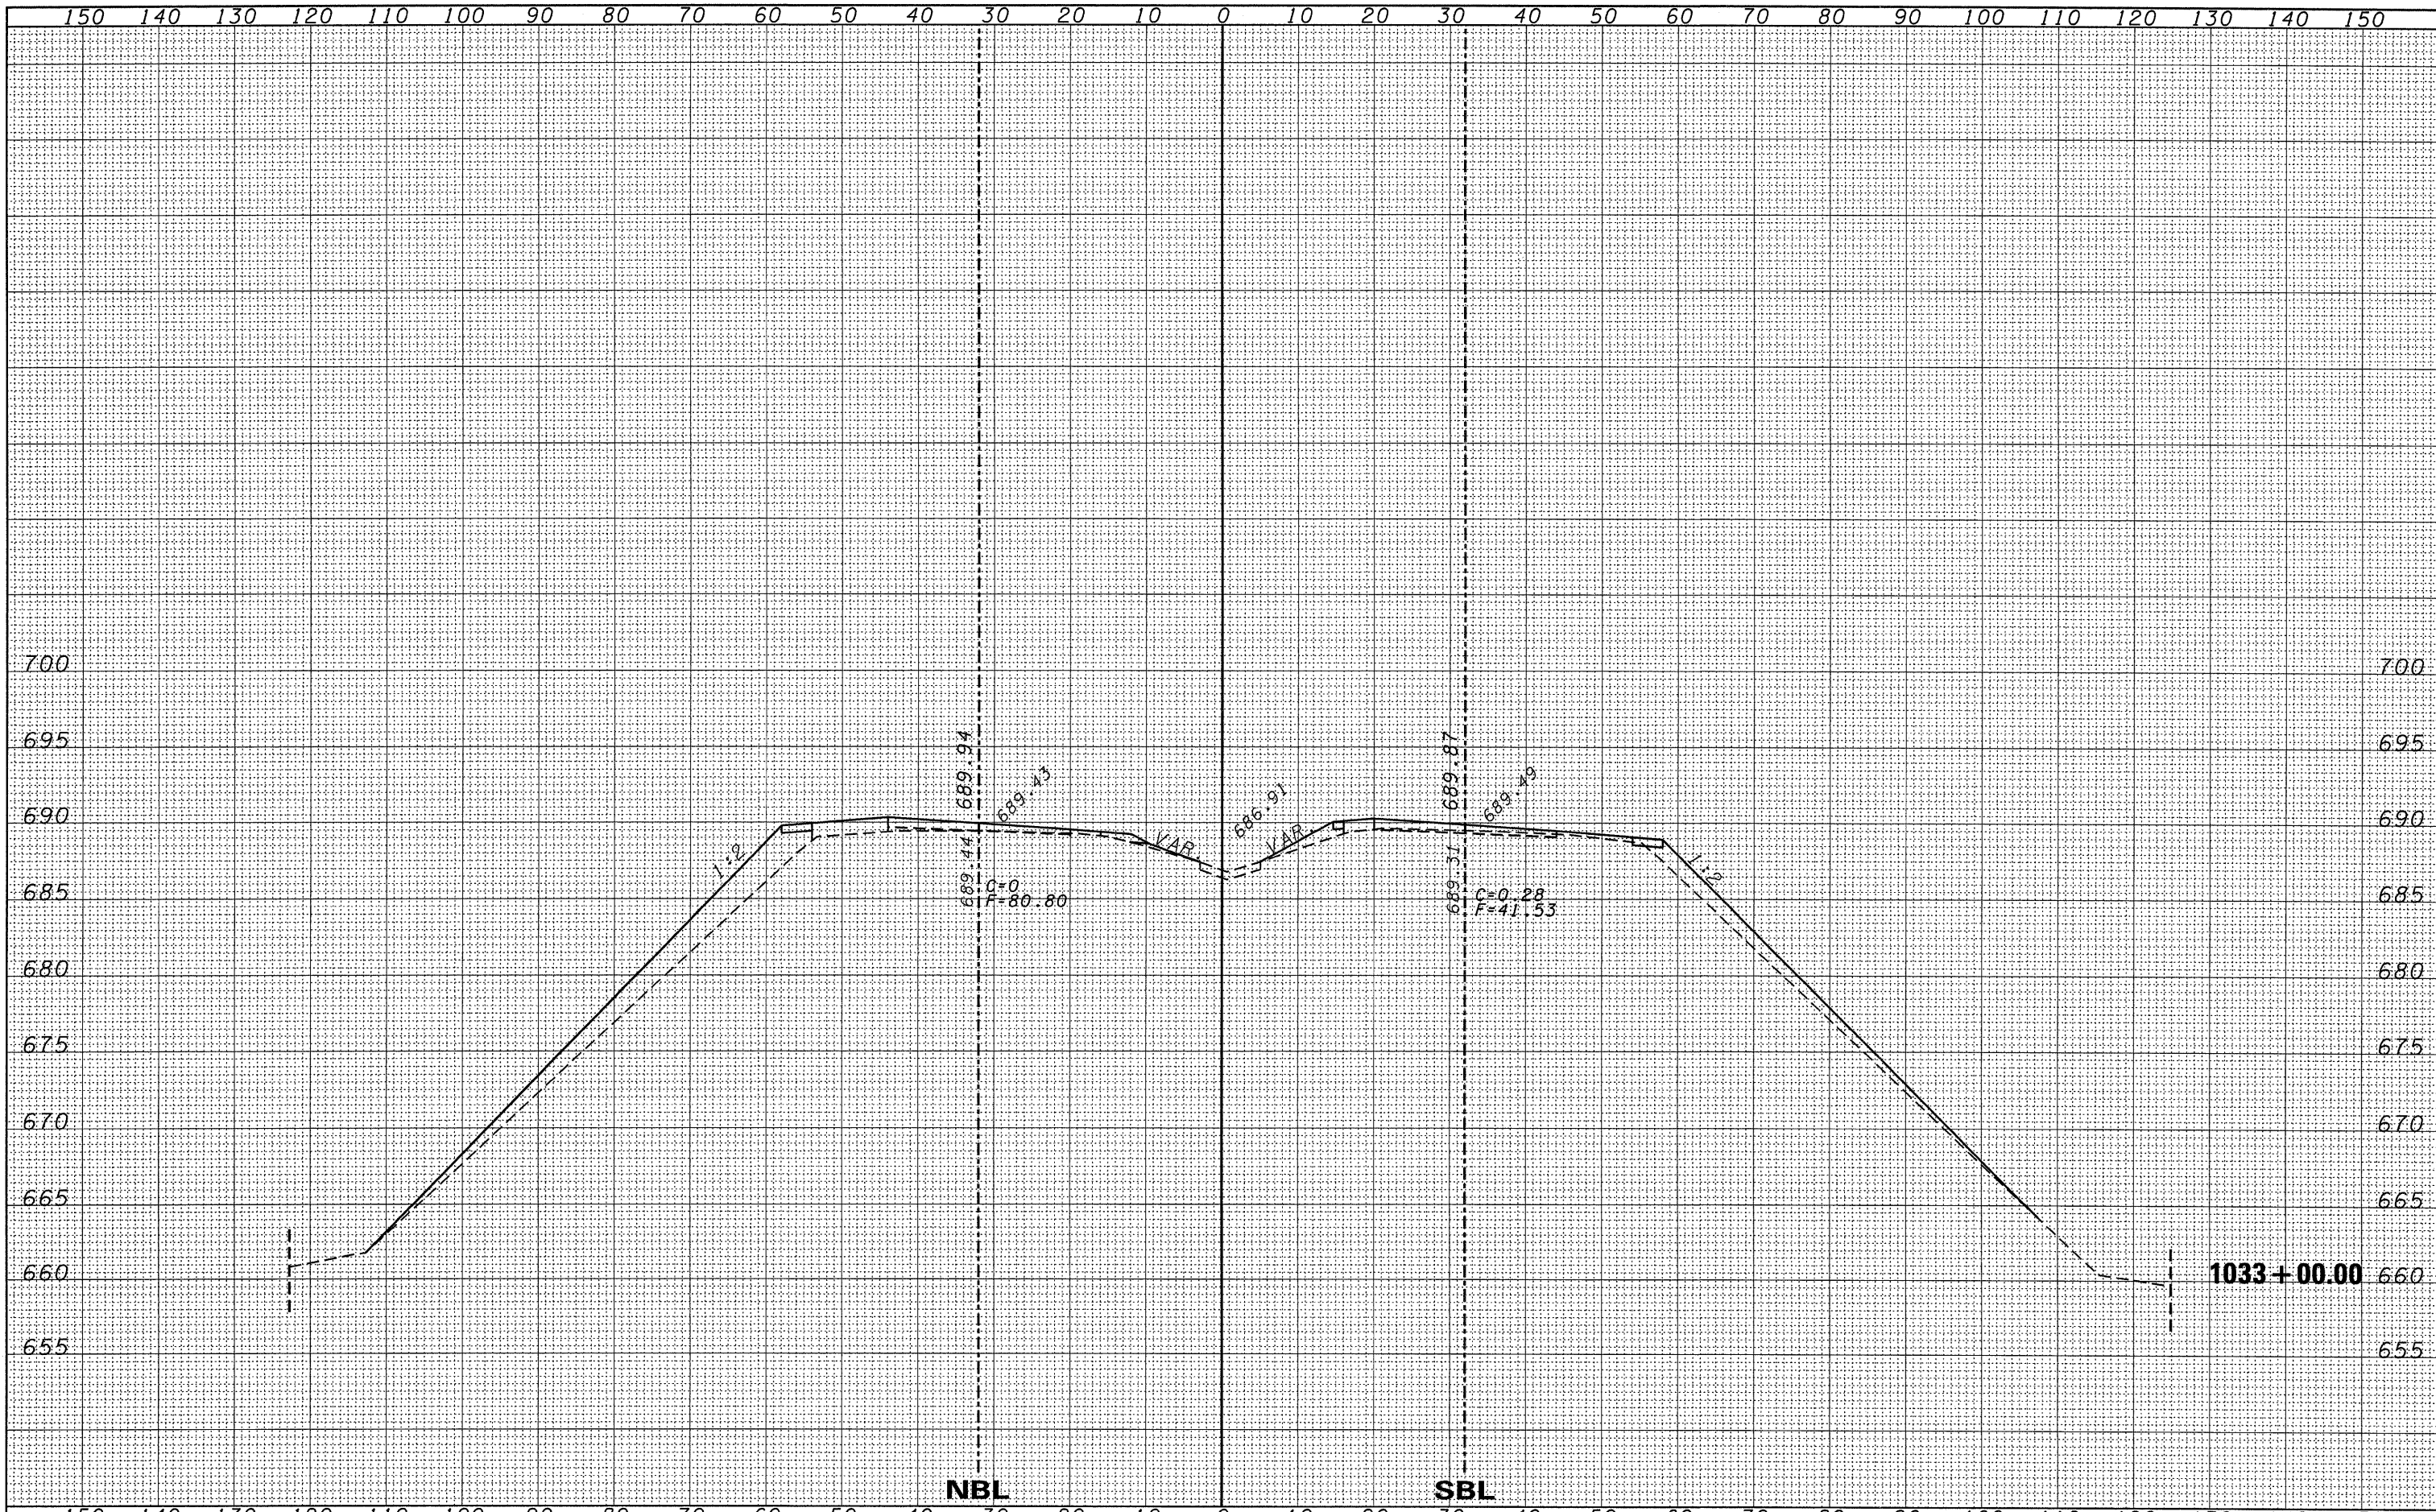

FILE NAME =	USER NAME = duncanbd	DESIGNED -	REVISED -	STATE OF ILLINOIS DEPARTMENT OF TRANSPORTATION	CROSS SECTIONS			F.A.I. RTE.	SECTION	COUNTY	TOTAL SHEETS	SHEET NO.	
ct:\pw_work\pwork\dot\duncanbd\dms30392\ep05105-sh-xsec.dgn	PLOT SCALE = 10.0000' / IN.	DRAWN -	REVISED -		57	(38-1,2)RS-2 & I	IROQUOIS	263	154				
PLOT DATE = Oct 20, 2009 - 05:18:29 PM	DATE -	CHECKED -	REVISED -		SCALE: 5V:10H			SHEET NO. 86 OF 169 SHEETS		STA. 1033+00.00 TO STA. 1033+00.00		CONTRACT NO. 66981	
		DATE -	REVISED -		ILLINOIS FED. AID PROJECT								