


FINAL SURVEY NO.	DATE
DESIGNED	
PLOTTED	
NOTE BOOK NO.	
AREAS CHECKED	

ORIGINAL SURVEY NO.	DATE
DESIGNED	
PLOTTED	
NOTE BOOK NO.	
AREAS CHECKED	

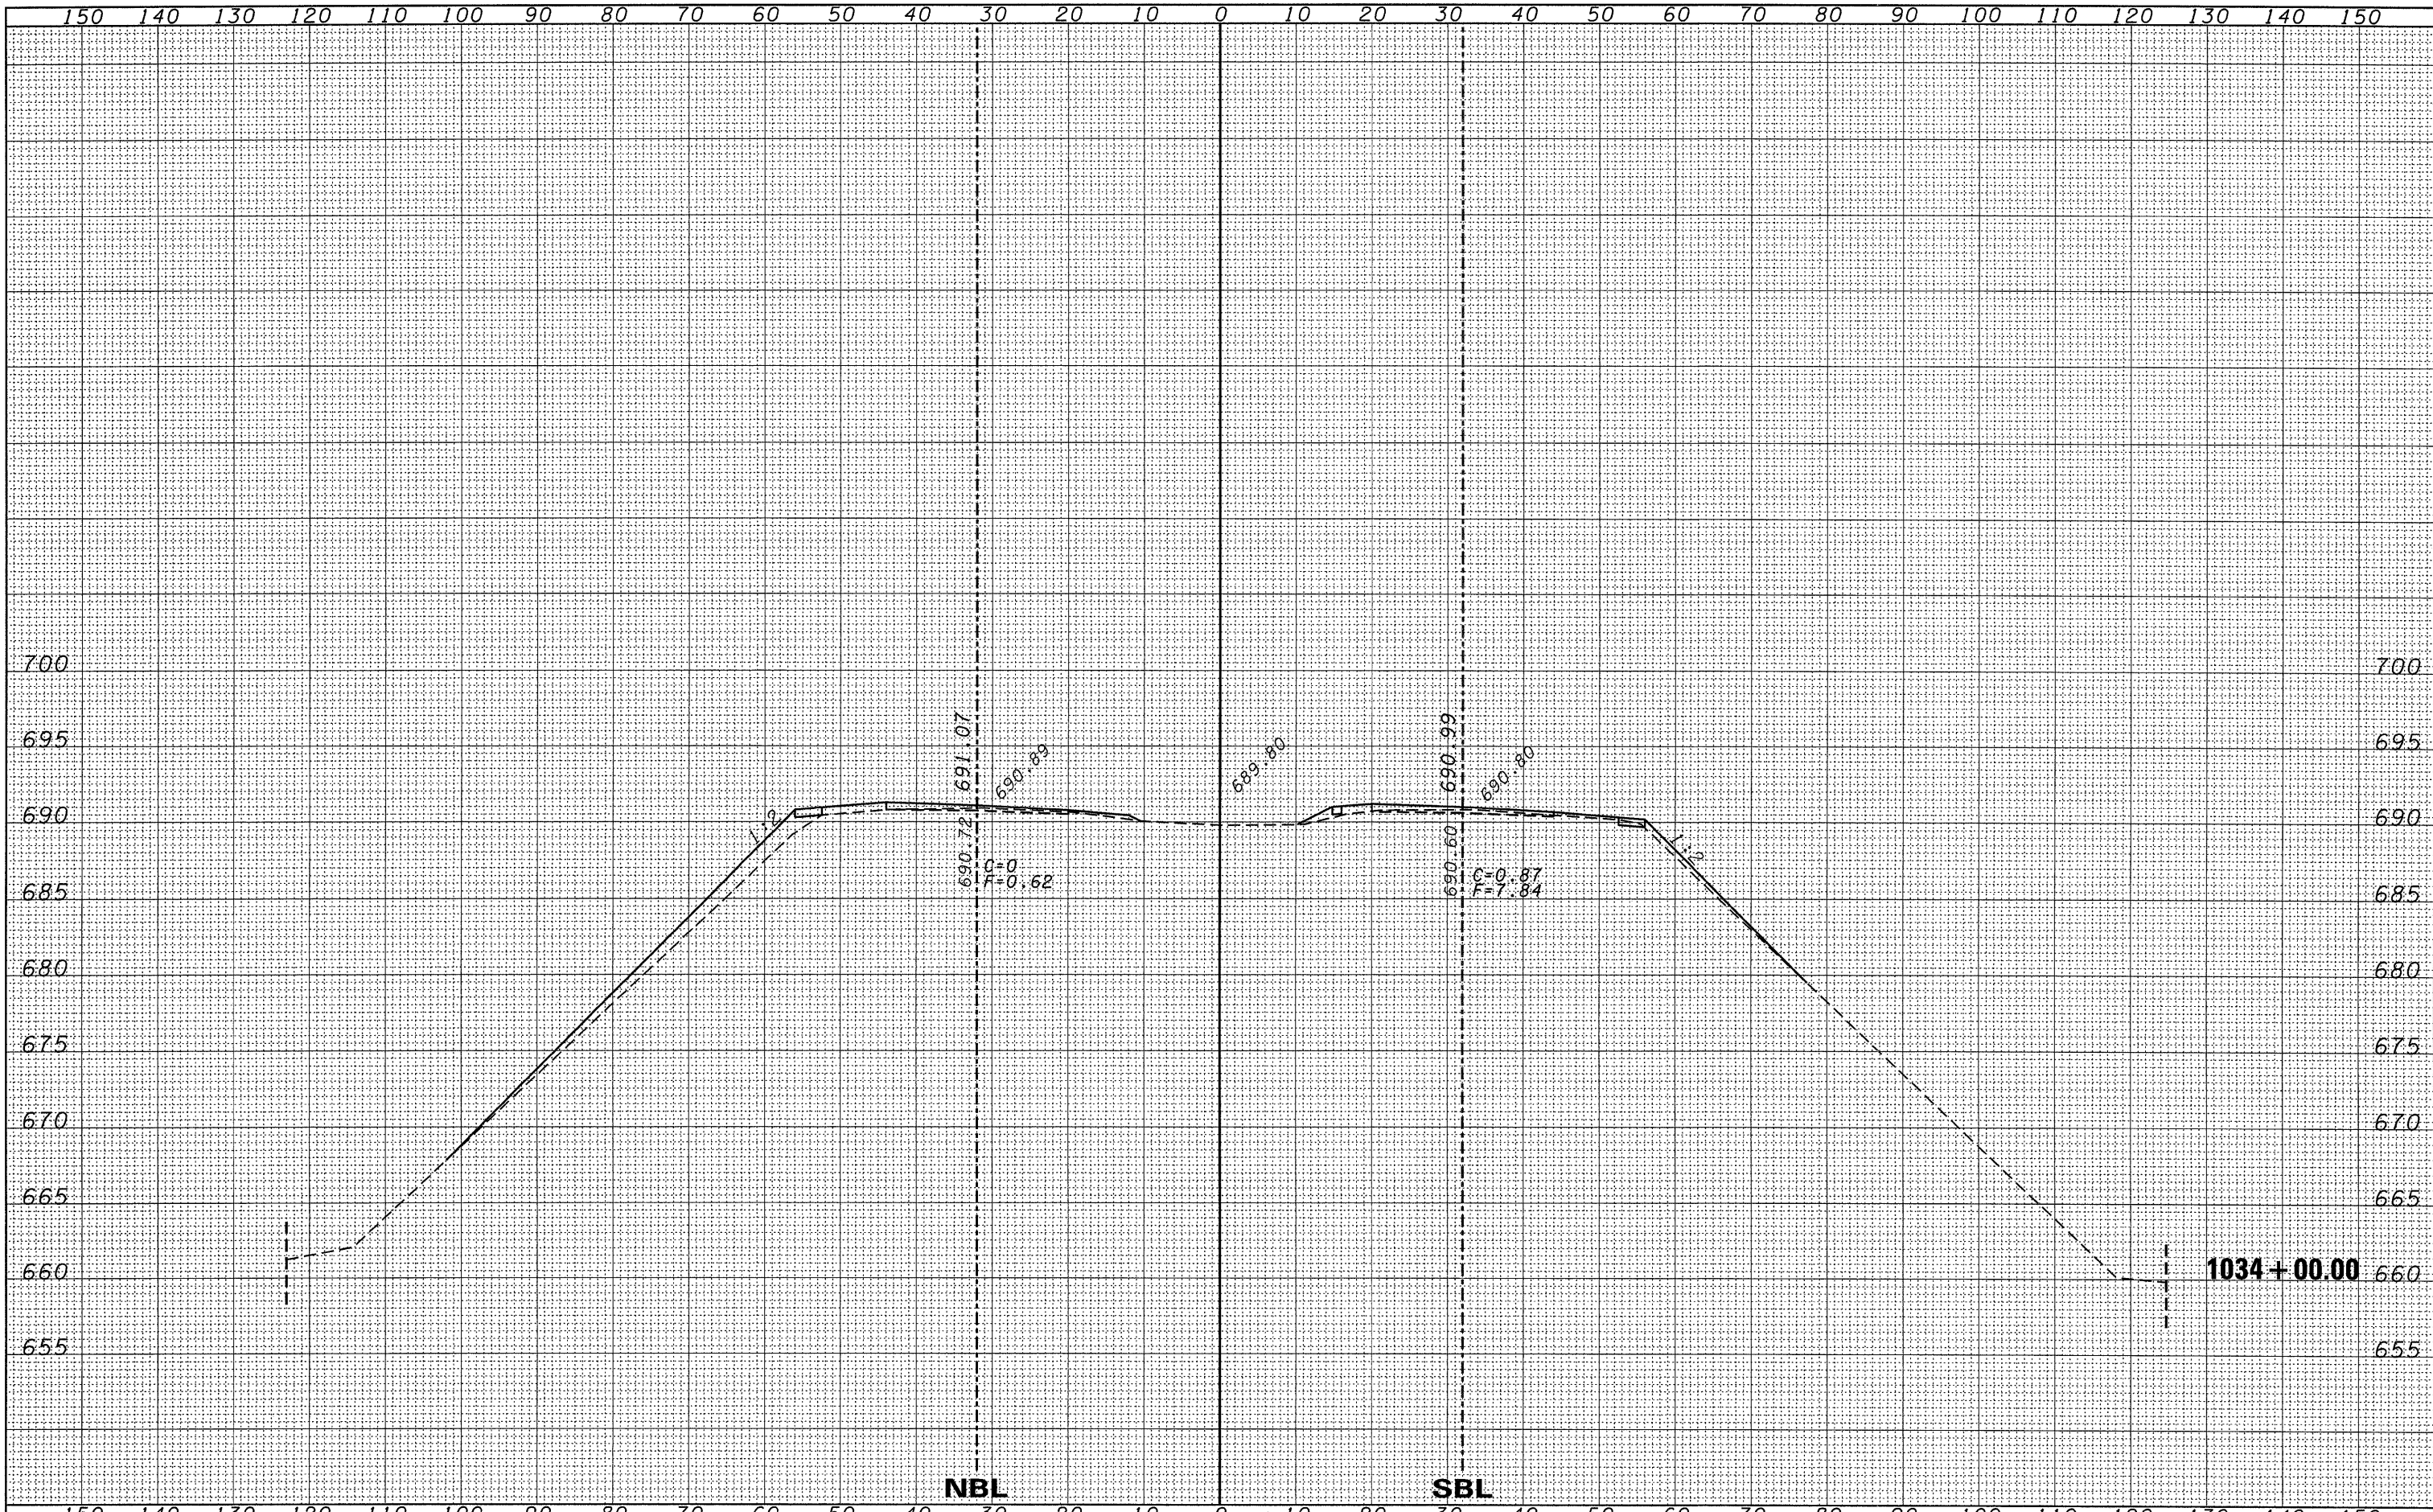

FILE NAME =	USER NAME = duncanbd	DESIGNED -	REVISED -	STATE OF ILLINOIS DEPARTMENT OF TRANSPORTATION		CROSS SECTIONS		F.A.I. RTE.	SECTION	COUNTY	TOTAL SHEETS	SHEET NO.
ci:\pw\work\pwidot\duncanbd\dms30392\ep05105-sh-xsec.dgn		DRAWN -	REVISED -			57	(38-1,2)RS-2 & I	IROQUOIS	263	156		
		CHECKED -	REVISED -			SCALE: 5V:10H	SHEET NO. 88 OF 169 SHEETS	STA. 1034+00.00 TO STA. 1034+00.00	CONTRACT NO. 66981			
		DATE -	REVISED -			ILLINOIS FED. AID PROJECT						