


FINAL SURVEY	SURVEYED	DATE
NOTE BOOK NO.	TEMPLATE AREAS CHECKED	

ORIGINAL SURVEY	SURVEYED	DATE
NOTE BOOK NO.	TEMPLATE AREAS CHECKED	

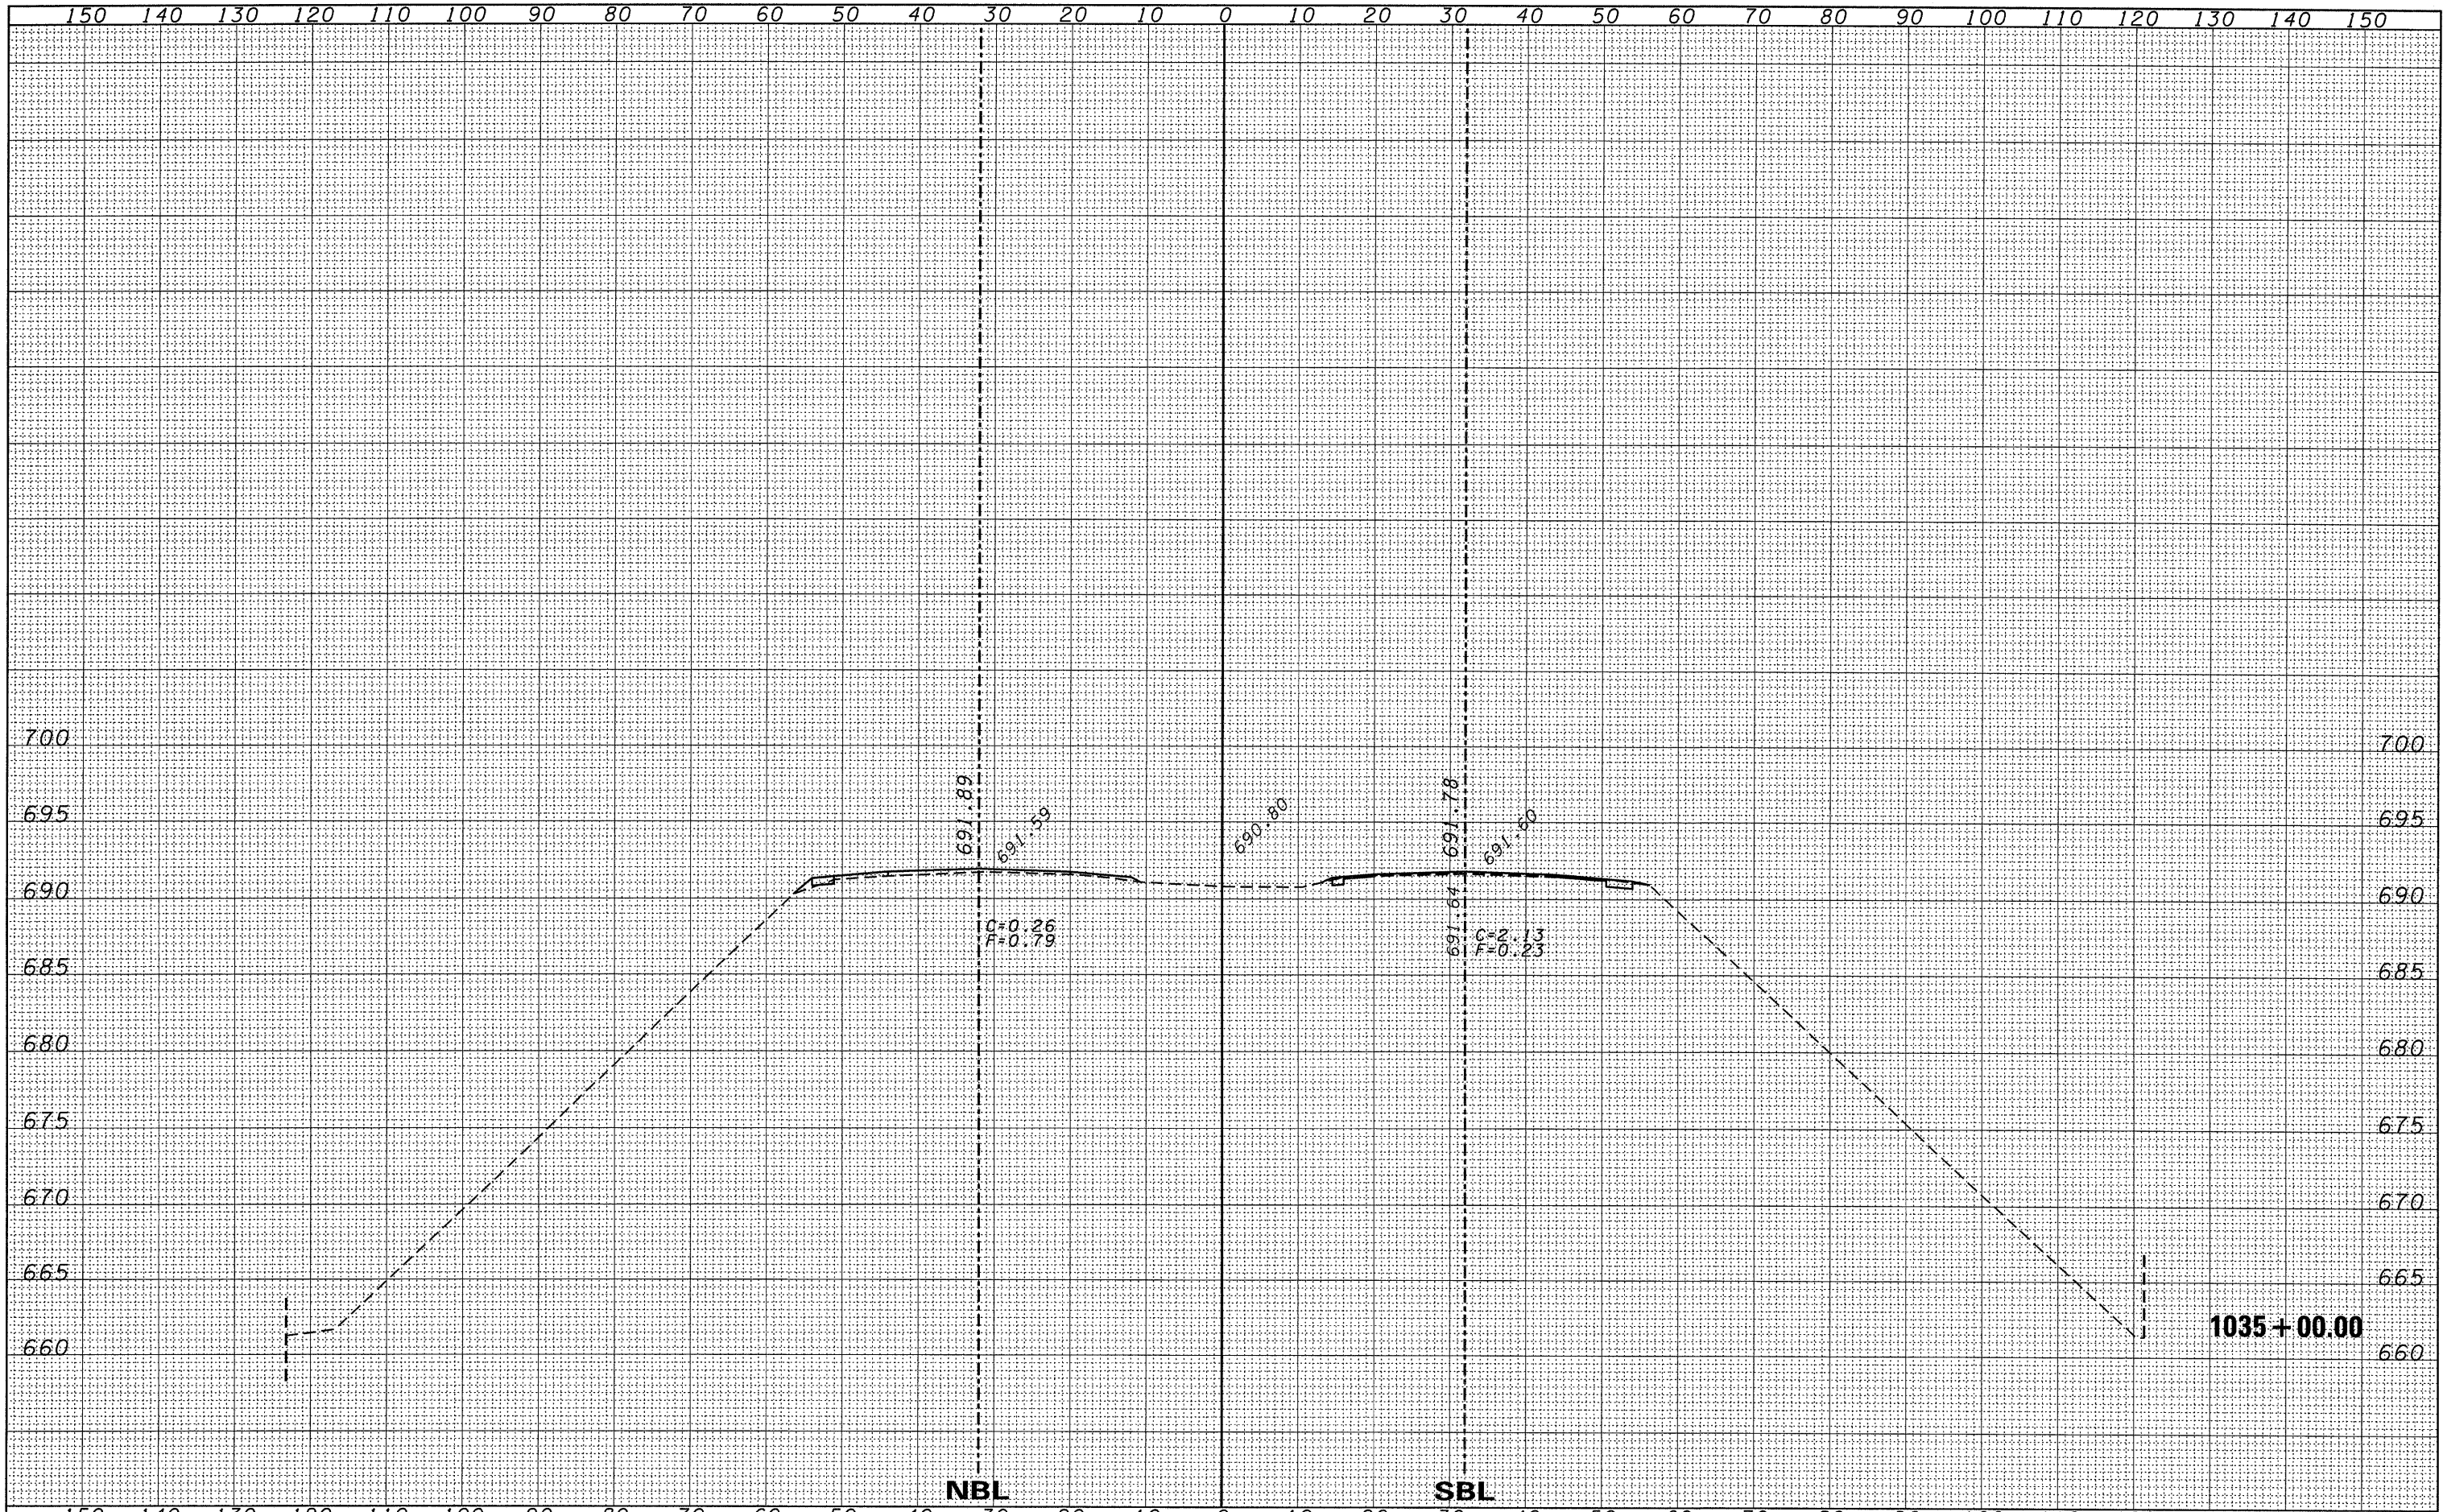

FILE NAME =	USER NAME = duncanbd	DESIGNED -	REVISED -	STATE OF ILLINOIS DEPARTMENT OF TRANSPORTATION				CROSS SECTIONS				F.A.I. RTE.	SECTION	COUNTY	TOTAL SHEETS	SHEET NO.
ci:\pr_work\pwidot\duncanbd\dms30392\ep05185-sh-xsec.dgn	PLOT SCALE = 18,0000' / IN.	DRAWN -	REVISED -									57	(38-1,2)RS-2 & I	IROQUOIS	263	158
	PLOT DATE = Oct 20, 2009 - 05:17:52 PM	CHECKED -	REVISED -	SCALE: 5V:10H				SHEET NO. 90 OF 169 SHEETS		STA. 1035+00.00 TO STA. 1035+00.00		CONTRACT NO. 66981				
												ILLINOIS FED. AID PROJECT				