


FINAL SURVEY NO.	DESIGNED	DATE
NOTE BOOK NO.	PLOTTED	
	TEMPLATE	
	AREAS CHECKED	

ORIGINAL SURVEY NO.	DESIGNED	DATE
NOTE BOOK NO.	PLOTTED	
	TEMPLATE	
	AREAS CHECKED	

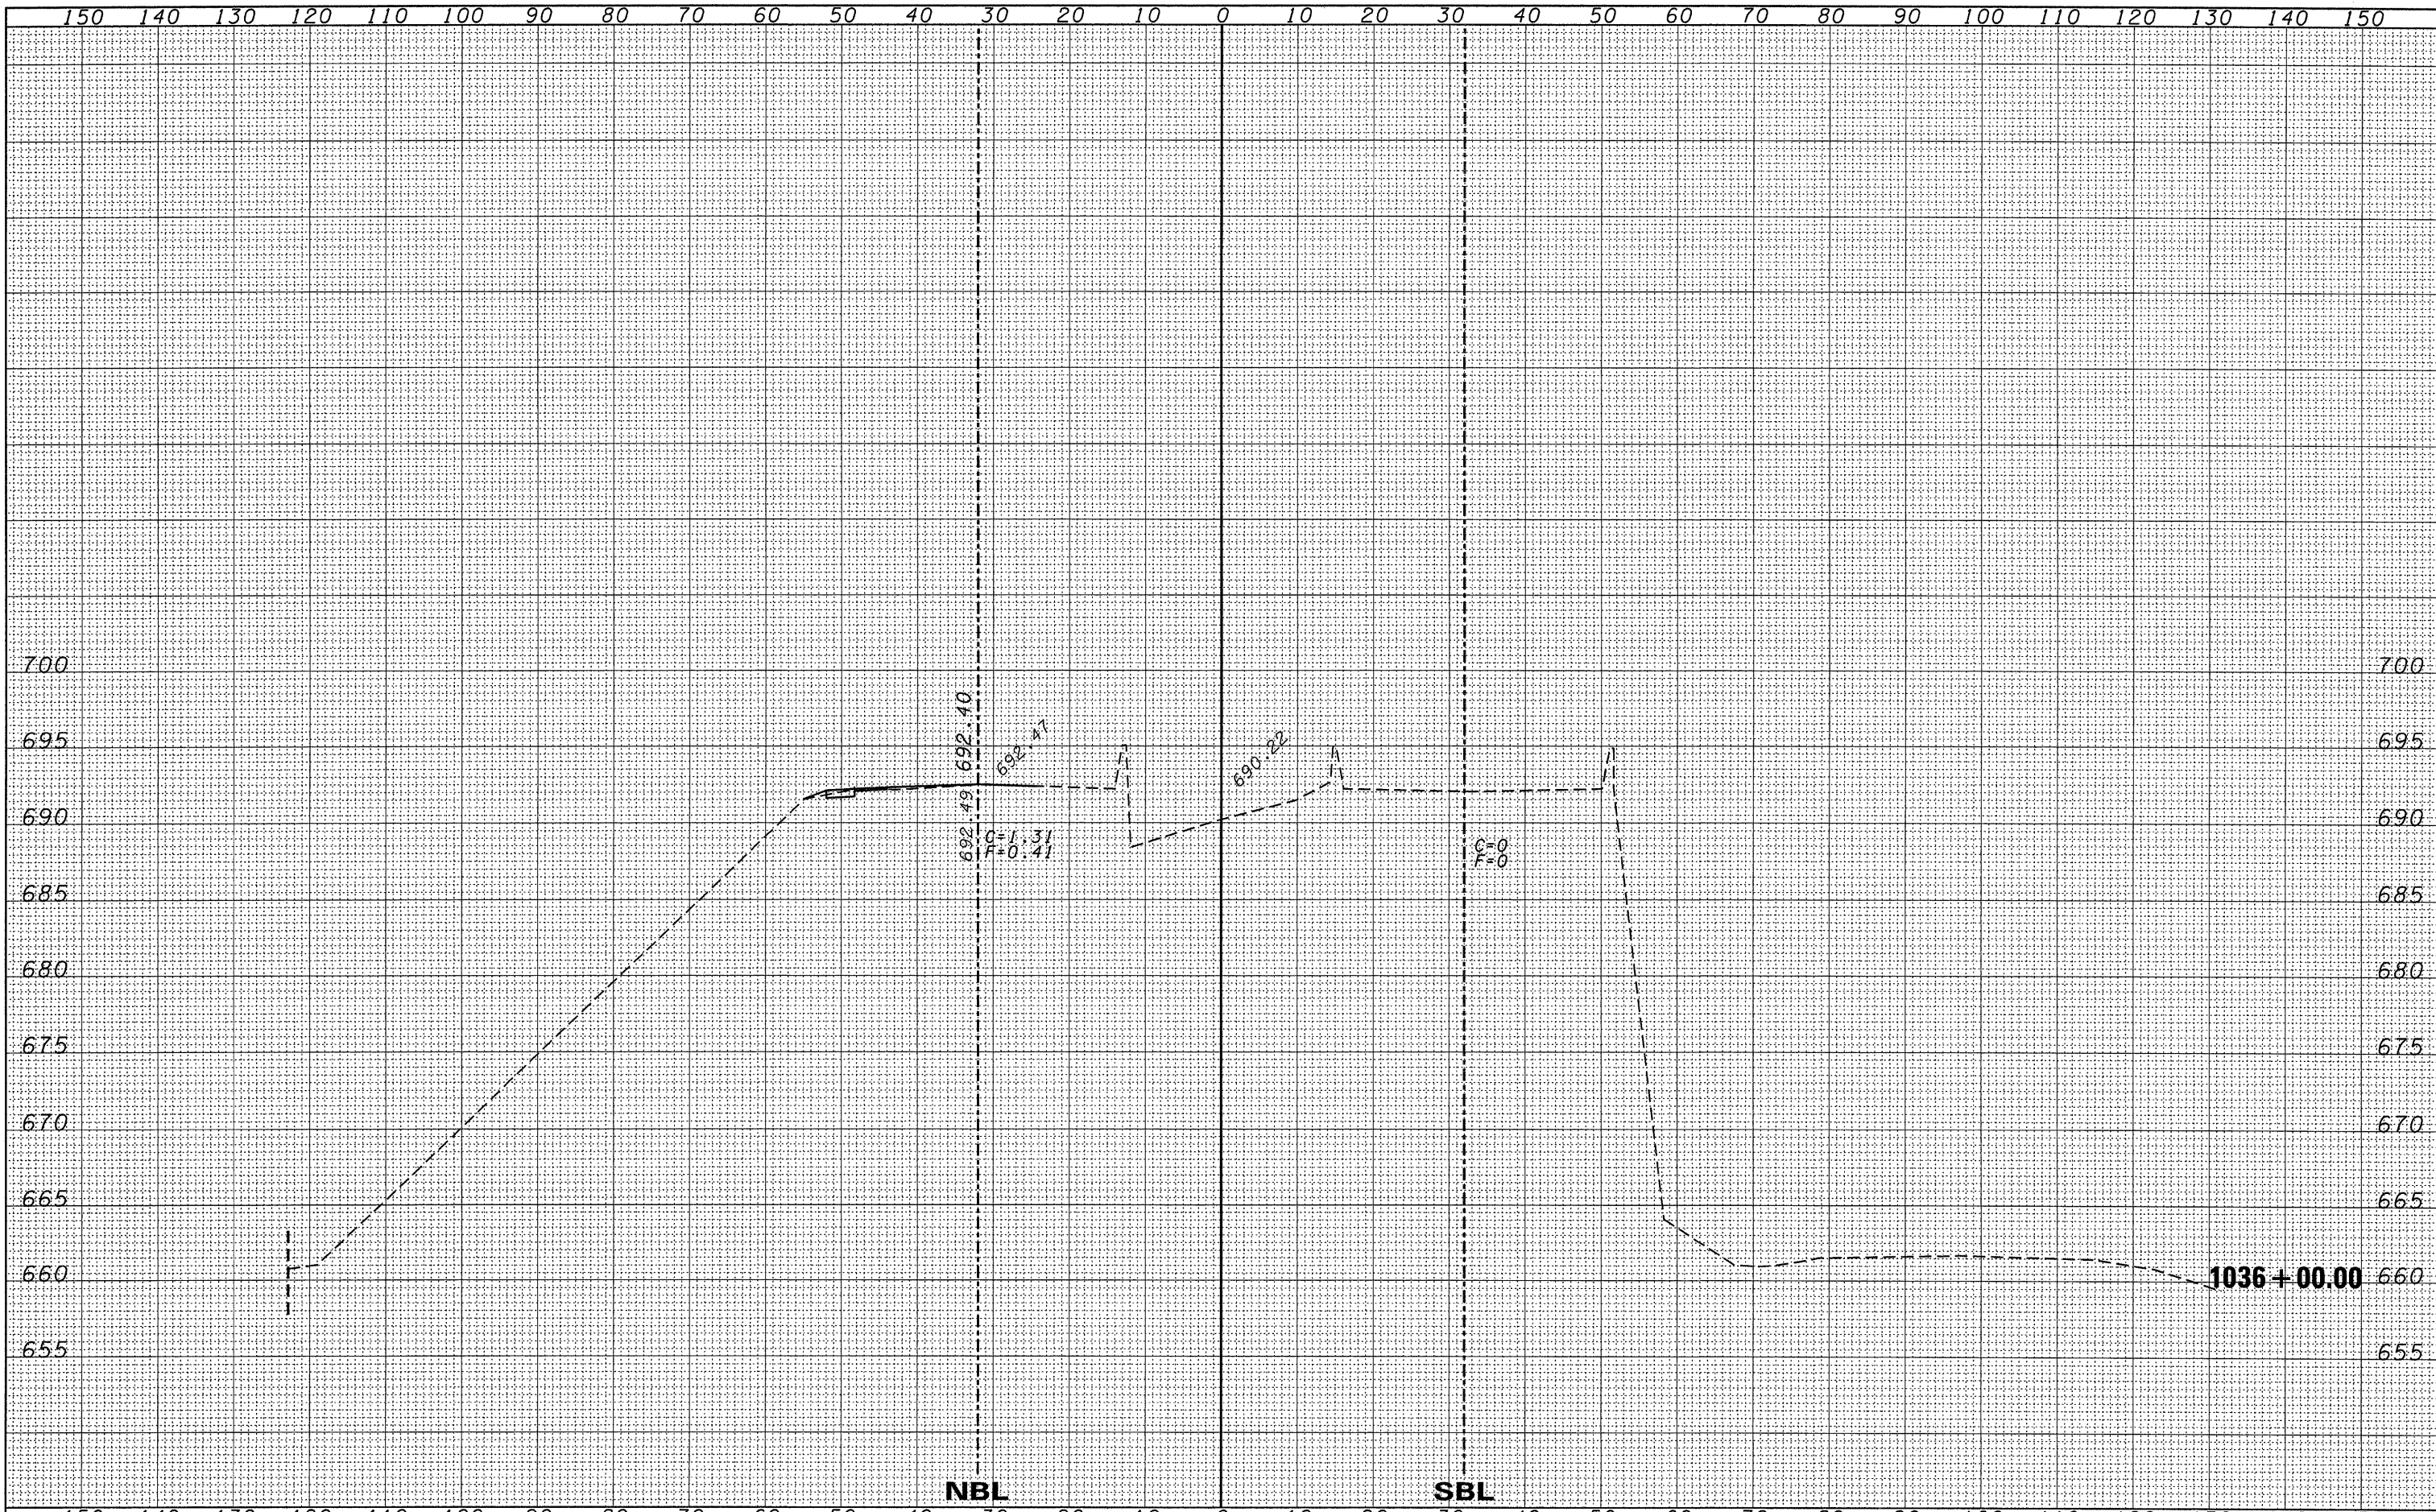

FILE NAME =	USER NAME = duncanbd	DESIGNED -	REVISED -	<b>STATE OF ILLINOIS</b> <b>DEPARTMENT OF TRANSPORTATION</b>		<b>CROSS SECTIONS</b>		F.A.I. RTE.	SECTION	COUNTY	TOTAL SHEETS	SHEET NO.
c:\pwork\pwork\duncanbd\dms30392\ep05105-sh-xsec.dgn	PLLOT SCALE = 10.0000' / IN.	DRAWN -	REVISED -					57	(38-1,2)RS-2 & I	IROQUOIS	263	160
	PLLOT DATE = Oct 20, 2009 - 05:17:37 PM	CHECKED -	REVISED -					CONTRACT NO. 66981				
		DATE -	REVISED -					ILLINOIS FED. AID PROJECT				
				SCALE: 5V:10H		SHEET NO. 92 OF 169 SHEETS		STA. 1036+00.00 TO STA. 1036+00.00				