


DATE	
BY	
DESIGNED	
DRAWN	
CHECKED	
DATE	
FILE NAME	
USER NAME	
DESIGNED	
DRAWN	
CHECKED	
DATE	

DATE	
BY	
DESIGNED	
DRAWN	
CHECKED	
DATE	
FILE NAME	
USER NAME	
DESIGNED	
DRAWN	
CHECKED	
DATE	

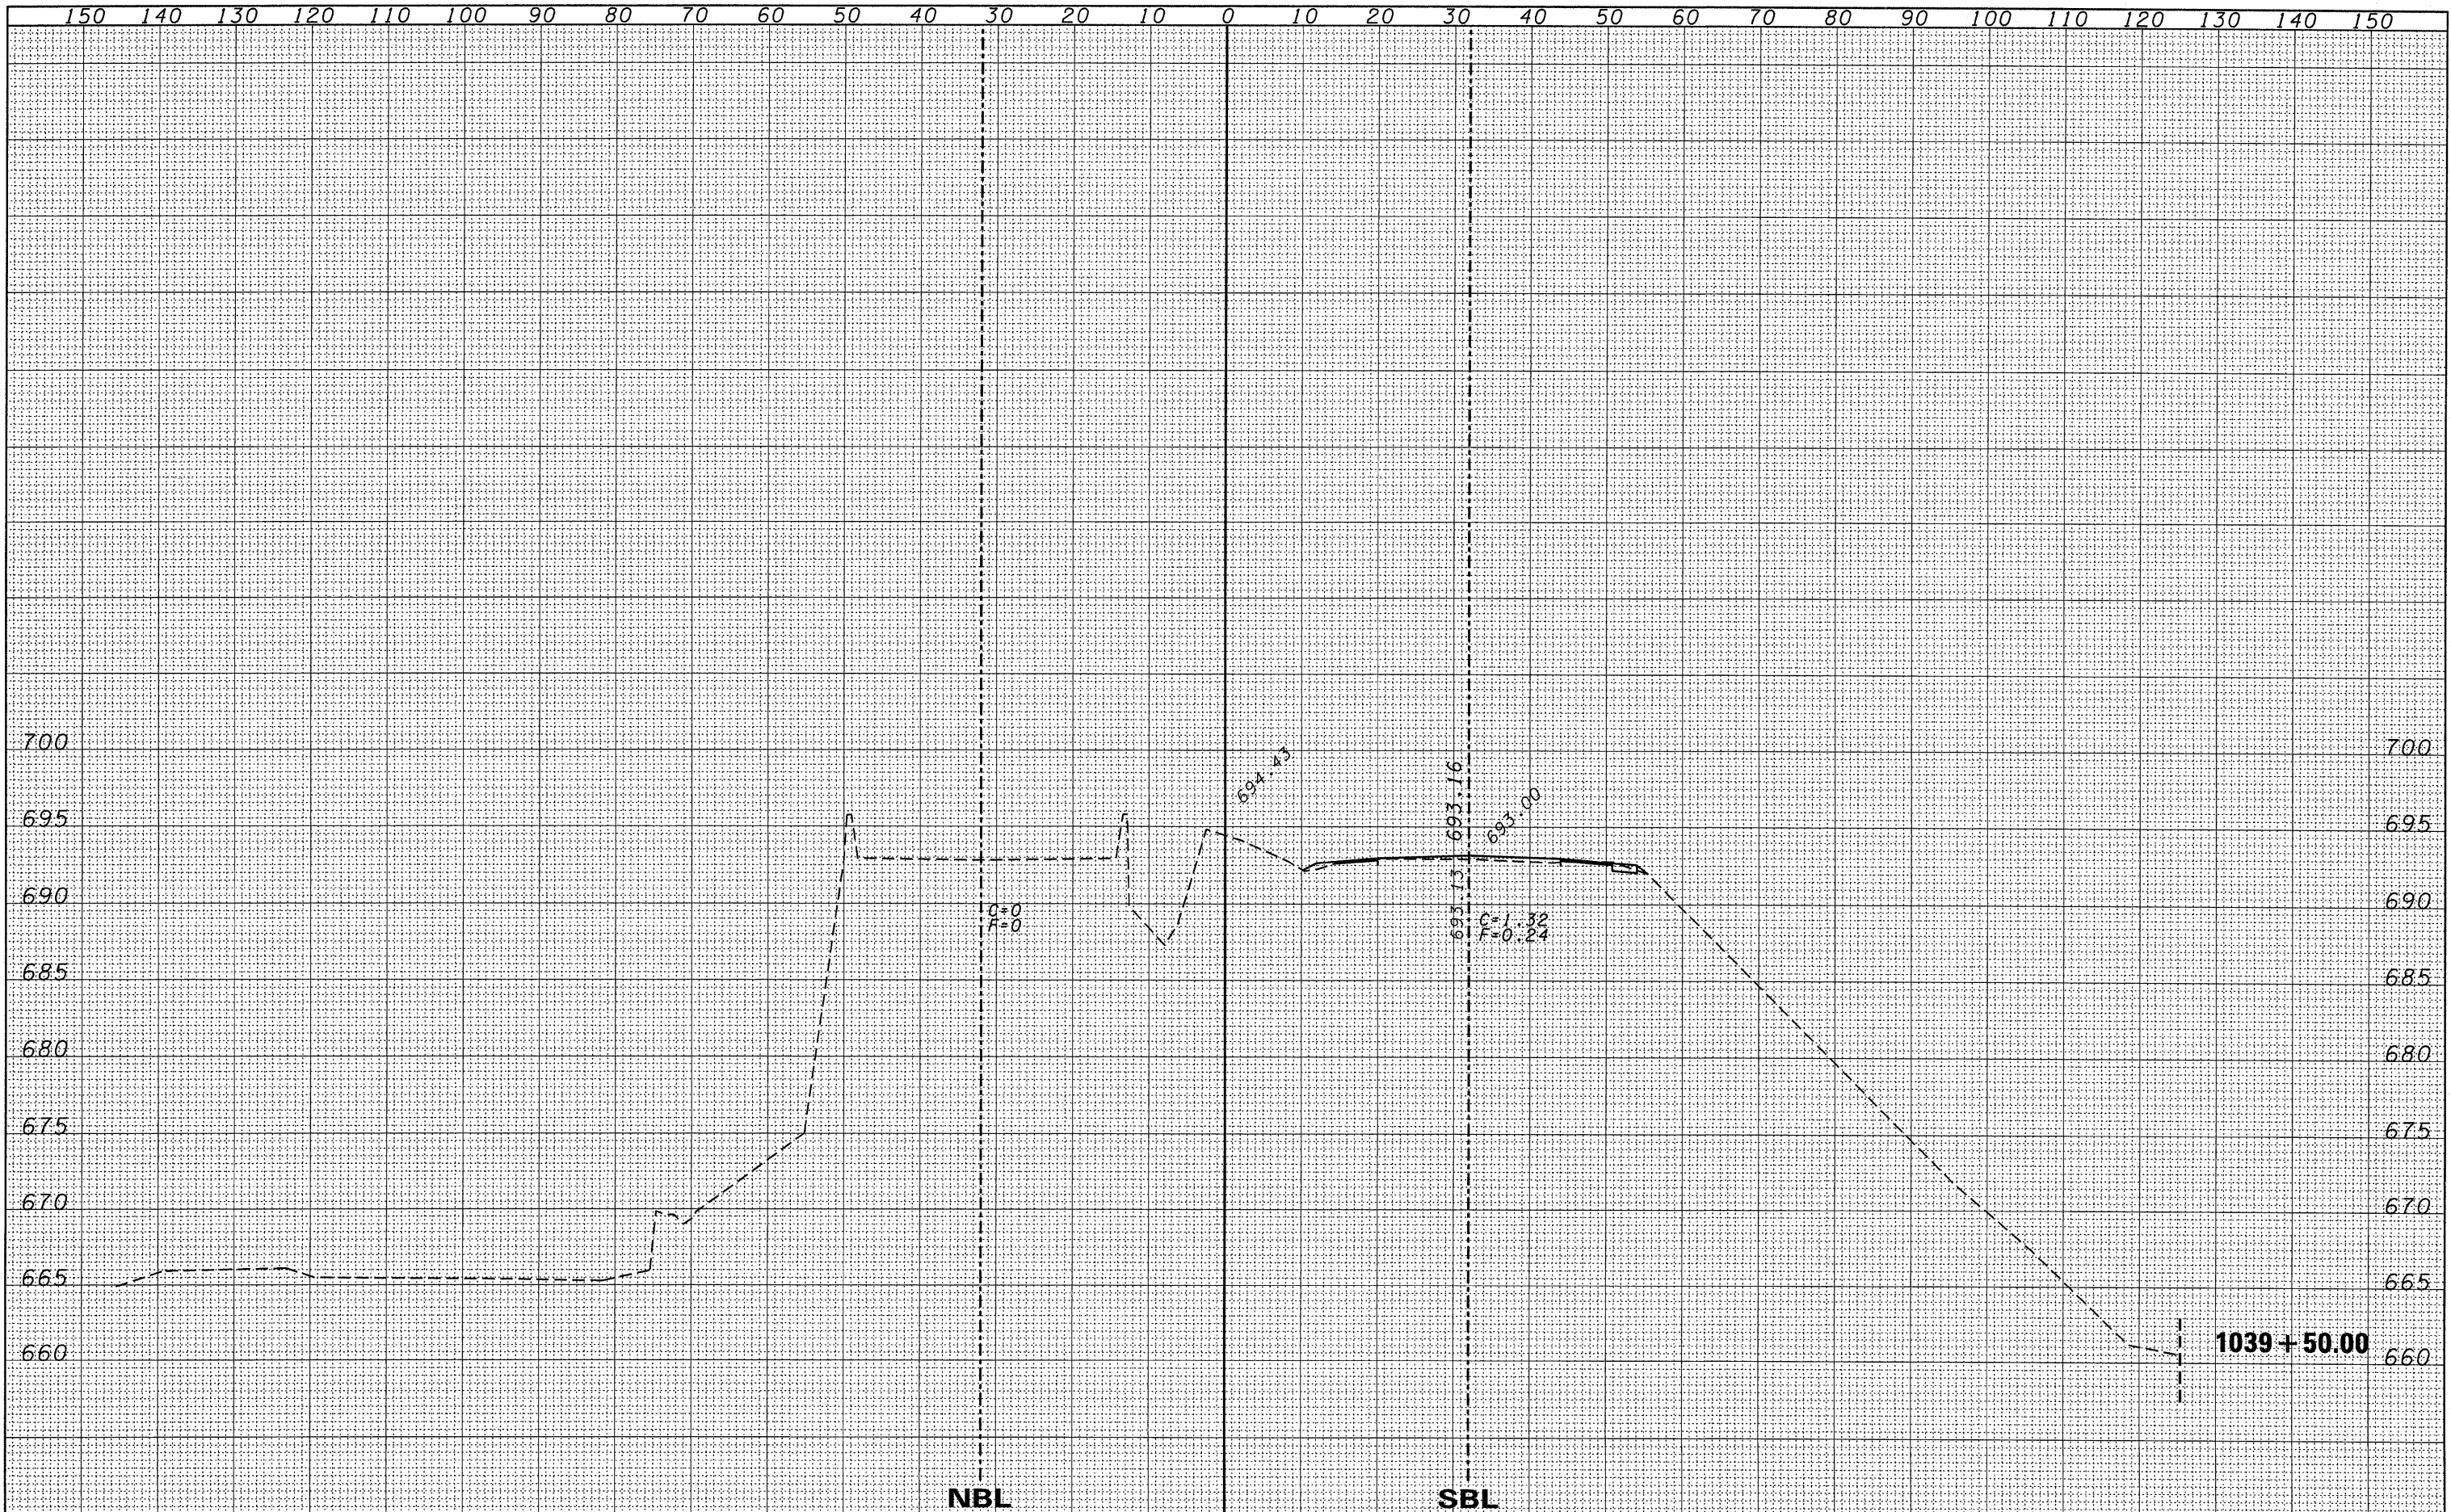

FILE NAME =	USER NAME = duncanbd	DESIGNED -	REVISED -	STATE OF ILLINOIS DEPARTMENT OF TRANSPORTATION		CROSS SECTIONS		F.A.I. RTE.	SECTION	COUNTY	TOTAL SHEETS	SHEET NO.
ci:\pw\work\pwidot\duncanbd\dms30392\ep05105-sh-xsec.dgn	DRAWN -	REVISED -	57					(38-1,2)RS-2 & I	IROQUOIS	263	161	
PLOT SCALE = 1/8" = 10.0000' / 1" IN.	CHECKED -	REVISED -	CONTRACT NO. 66981									
PLOT DATE = Oct 20, 2009 - 05:17:24 PM	DATE -	REVISED -	ILLINOIS FED. AID PROJECT									
				SCALE: 5V:10H		SHEET NO. 99 OF 169 SHEETS		STA. 1039+50.00 TO STA. 1039+50.00				