


FINAL SURVEY	SURVEYED	DATE
NOTE BOOK	PLOTTED	
NO.	TEMPLATE	
	AREAS	
	CHECKED	

ORIGINAL SURVEY	SURVEYED	DATE
NOTE BOOK	PLOTTED	
NO.	TEMPLATE	
	AREAS	
	CHECKED	

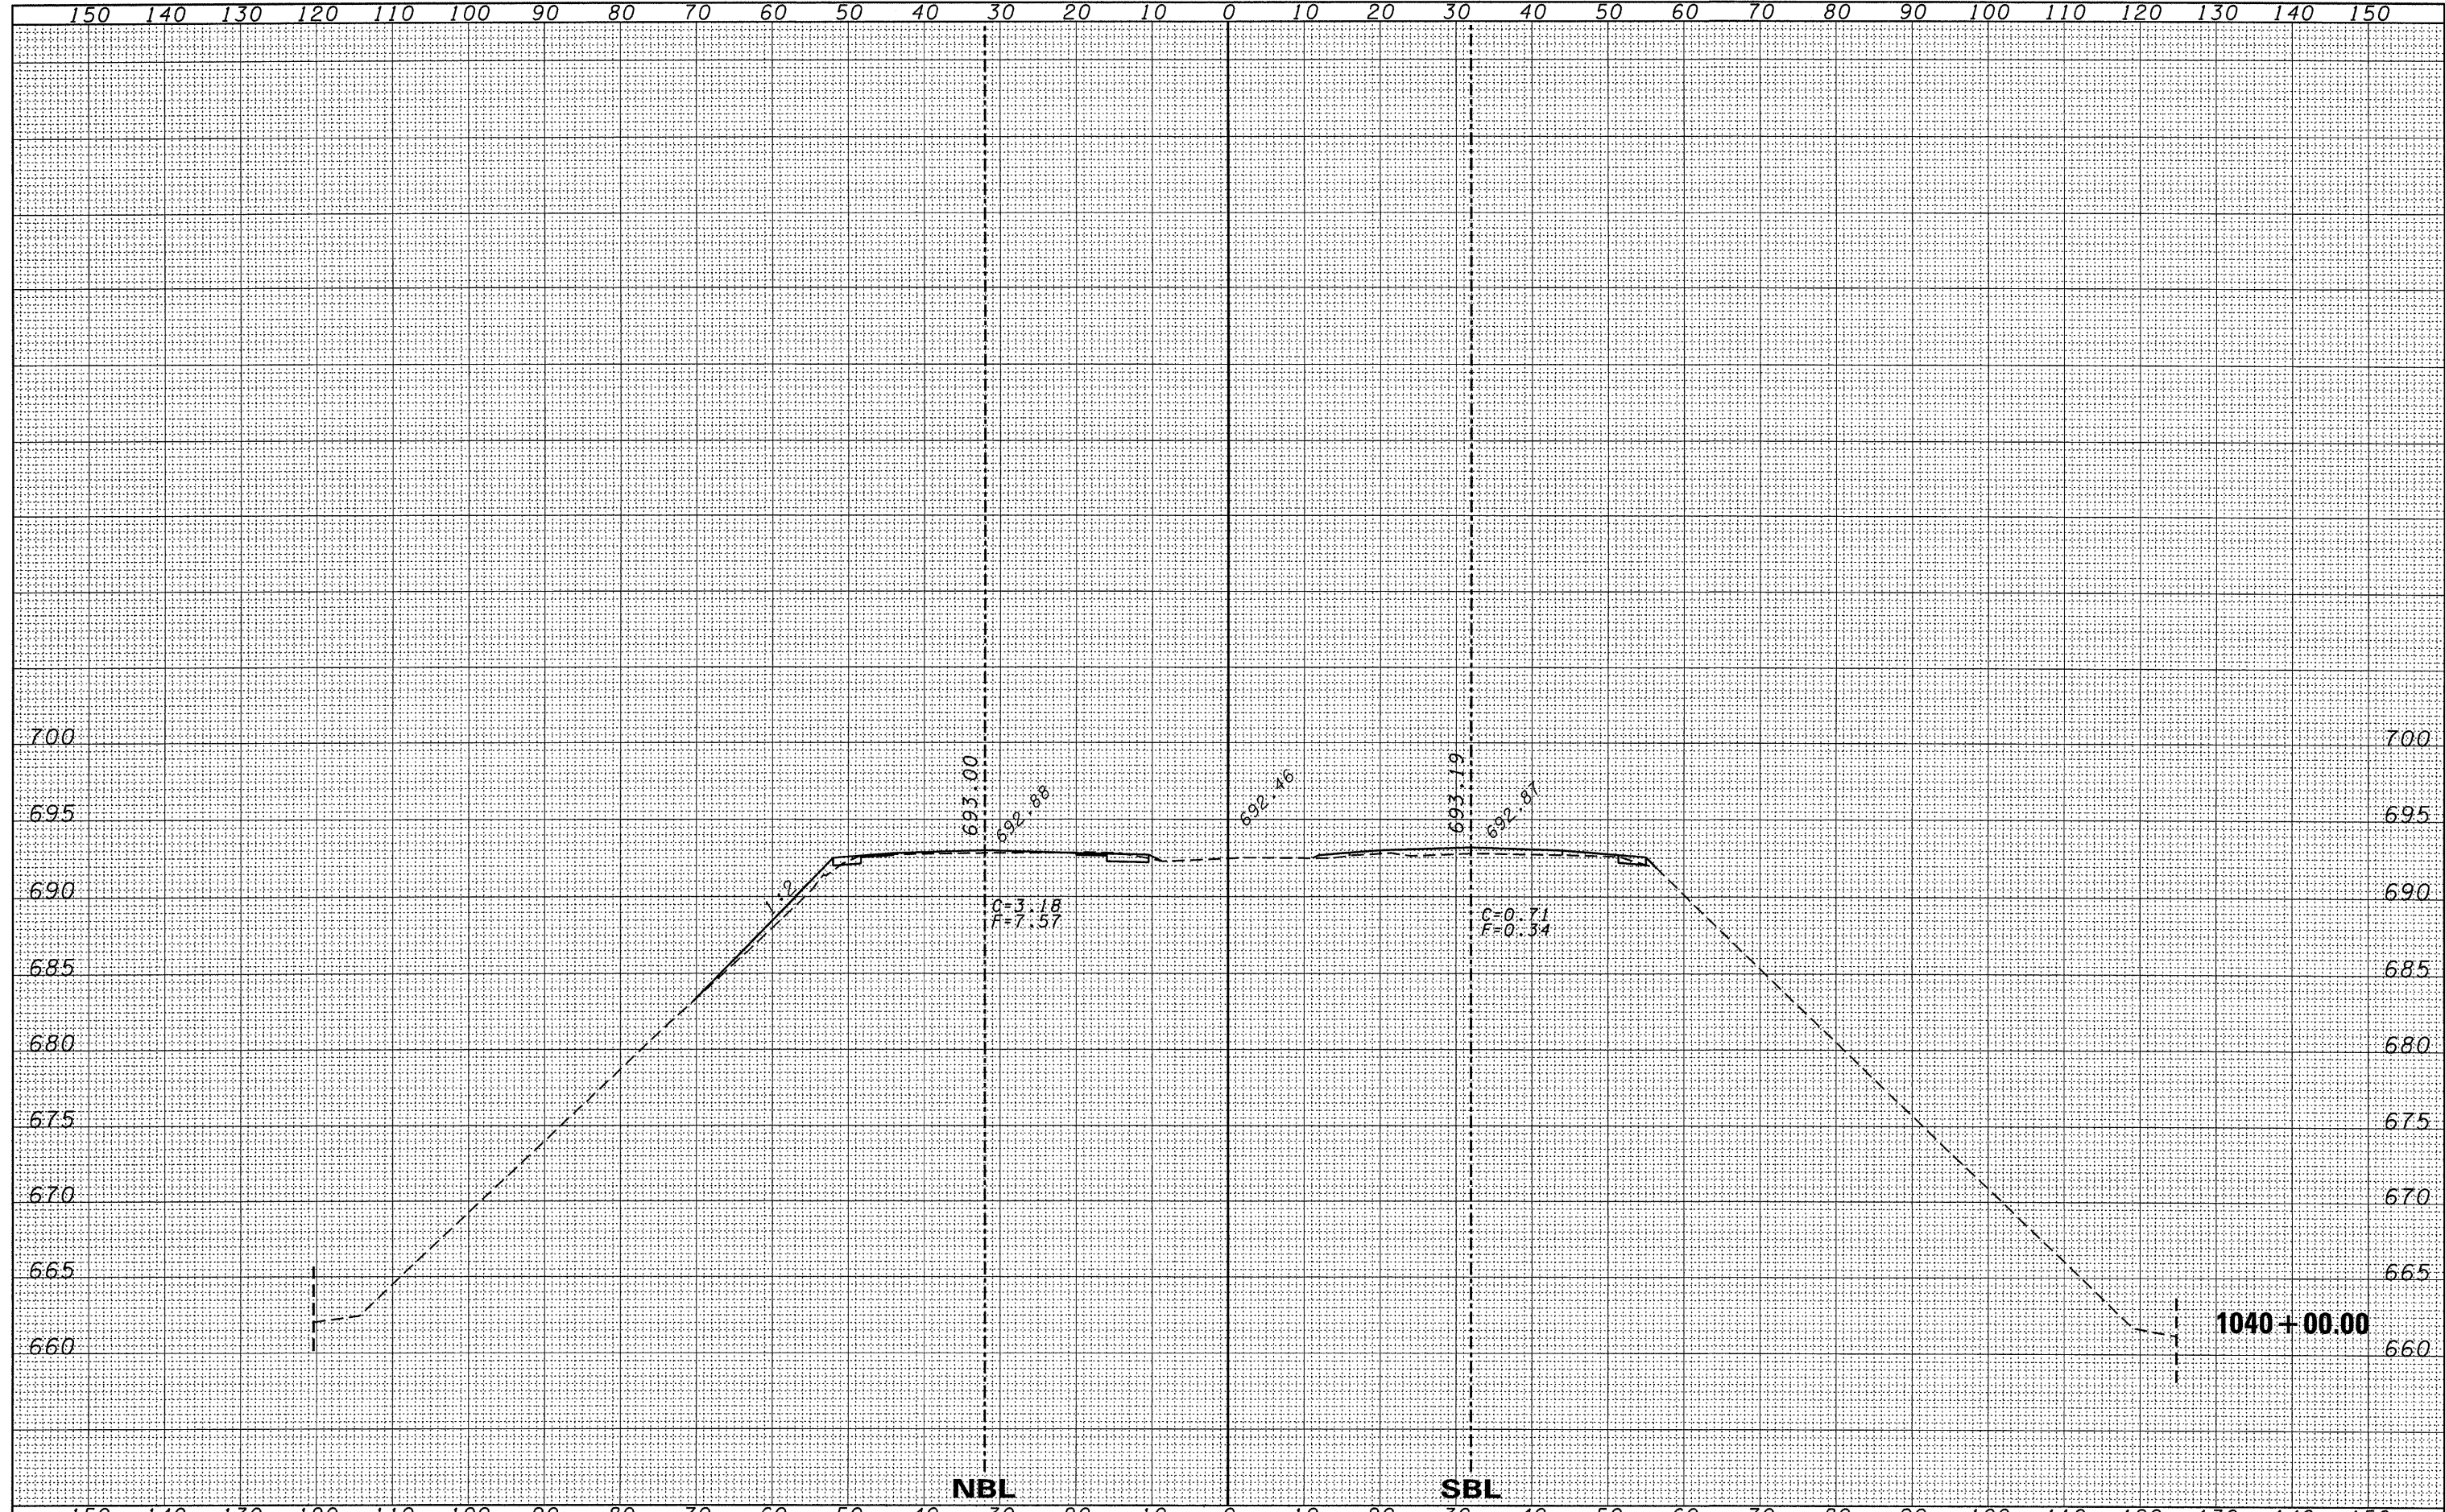

FILE NAME =	USER NAME = duncanbd	DESIGNED -	REVISED -	<b>STATE OF ILLINOIS</b> <b>DEPARTMENT OF TRANSPORTATION</b>	<b>CROSS SECTIONS</b>			F.A.I. RTE.	SECTION	COUNTY	TOTAL SHEETS	SHEET NO.
ca:\pwwork\pwwork\duncanbd\dms30392\ep05105-sh	asac.dgn	DRAWN -	REVISED -		57	(38-1,2)RS-2 & I	IROQUOIS	263	162			
PLOT SCALE = 10.0000' / IN.		CHECKED -	REVISED -		SCALE: 5V:10H			SHEET NO. 100 OF 169 SHEETS		STA. 1040+00.00 TO STA. 1040+00.00		
PLOT DATE = Oct 28, 2009 - 05:17:17 PM		DATE -	REVISED -					CONTRACT NO. 66981			ILLINOIS FED. AID PROJECT	