


FINAL SURVEY NO.	SURVEY DATE
NOTED	BY
PLOTTED	
TEMPLATE	
AREAS	
CHECKED	

ORIGINAL SURVEY NO.	SURVEY DATE
NOTED	BY
PLOTTED	
TEMPLATE	
AREAS	
CHECKED	

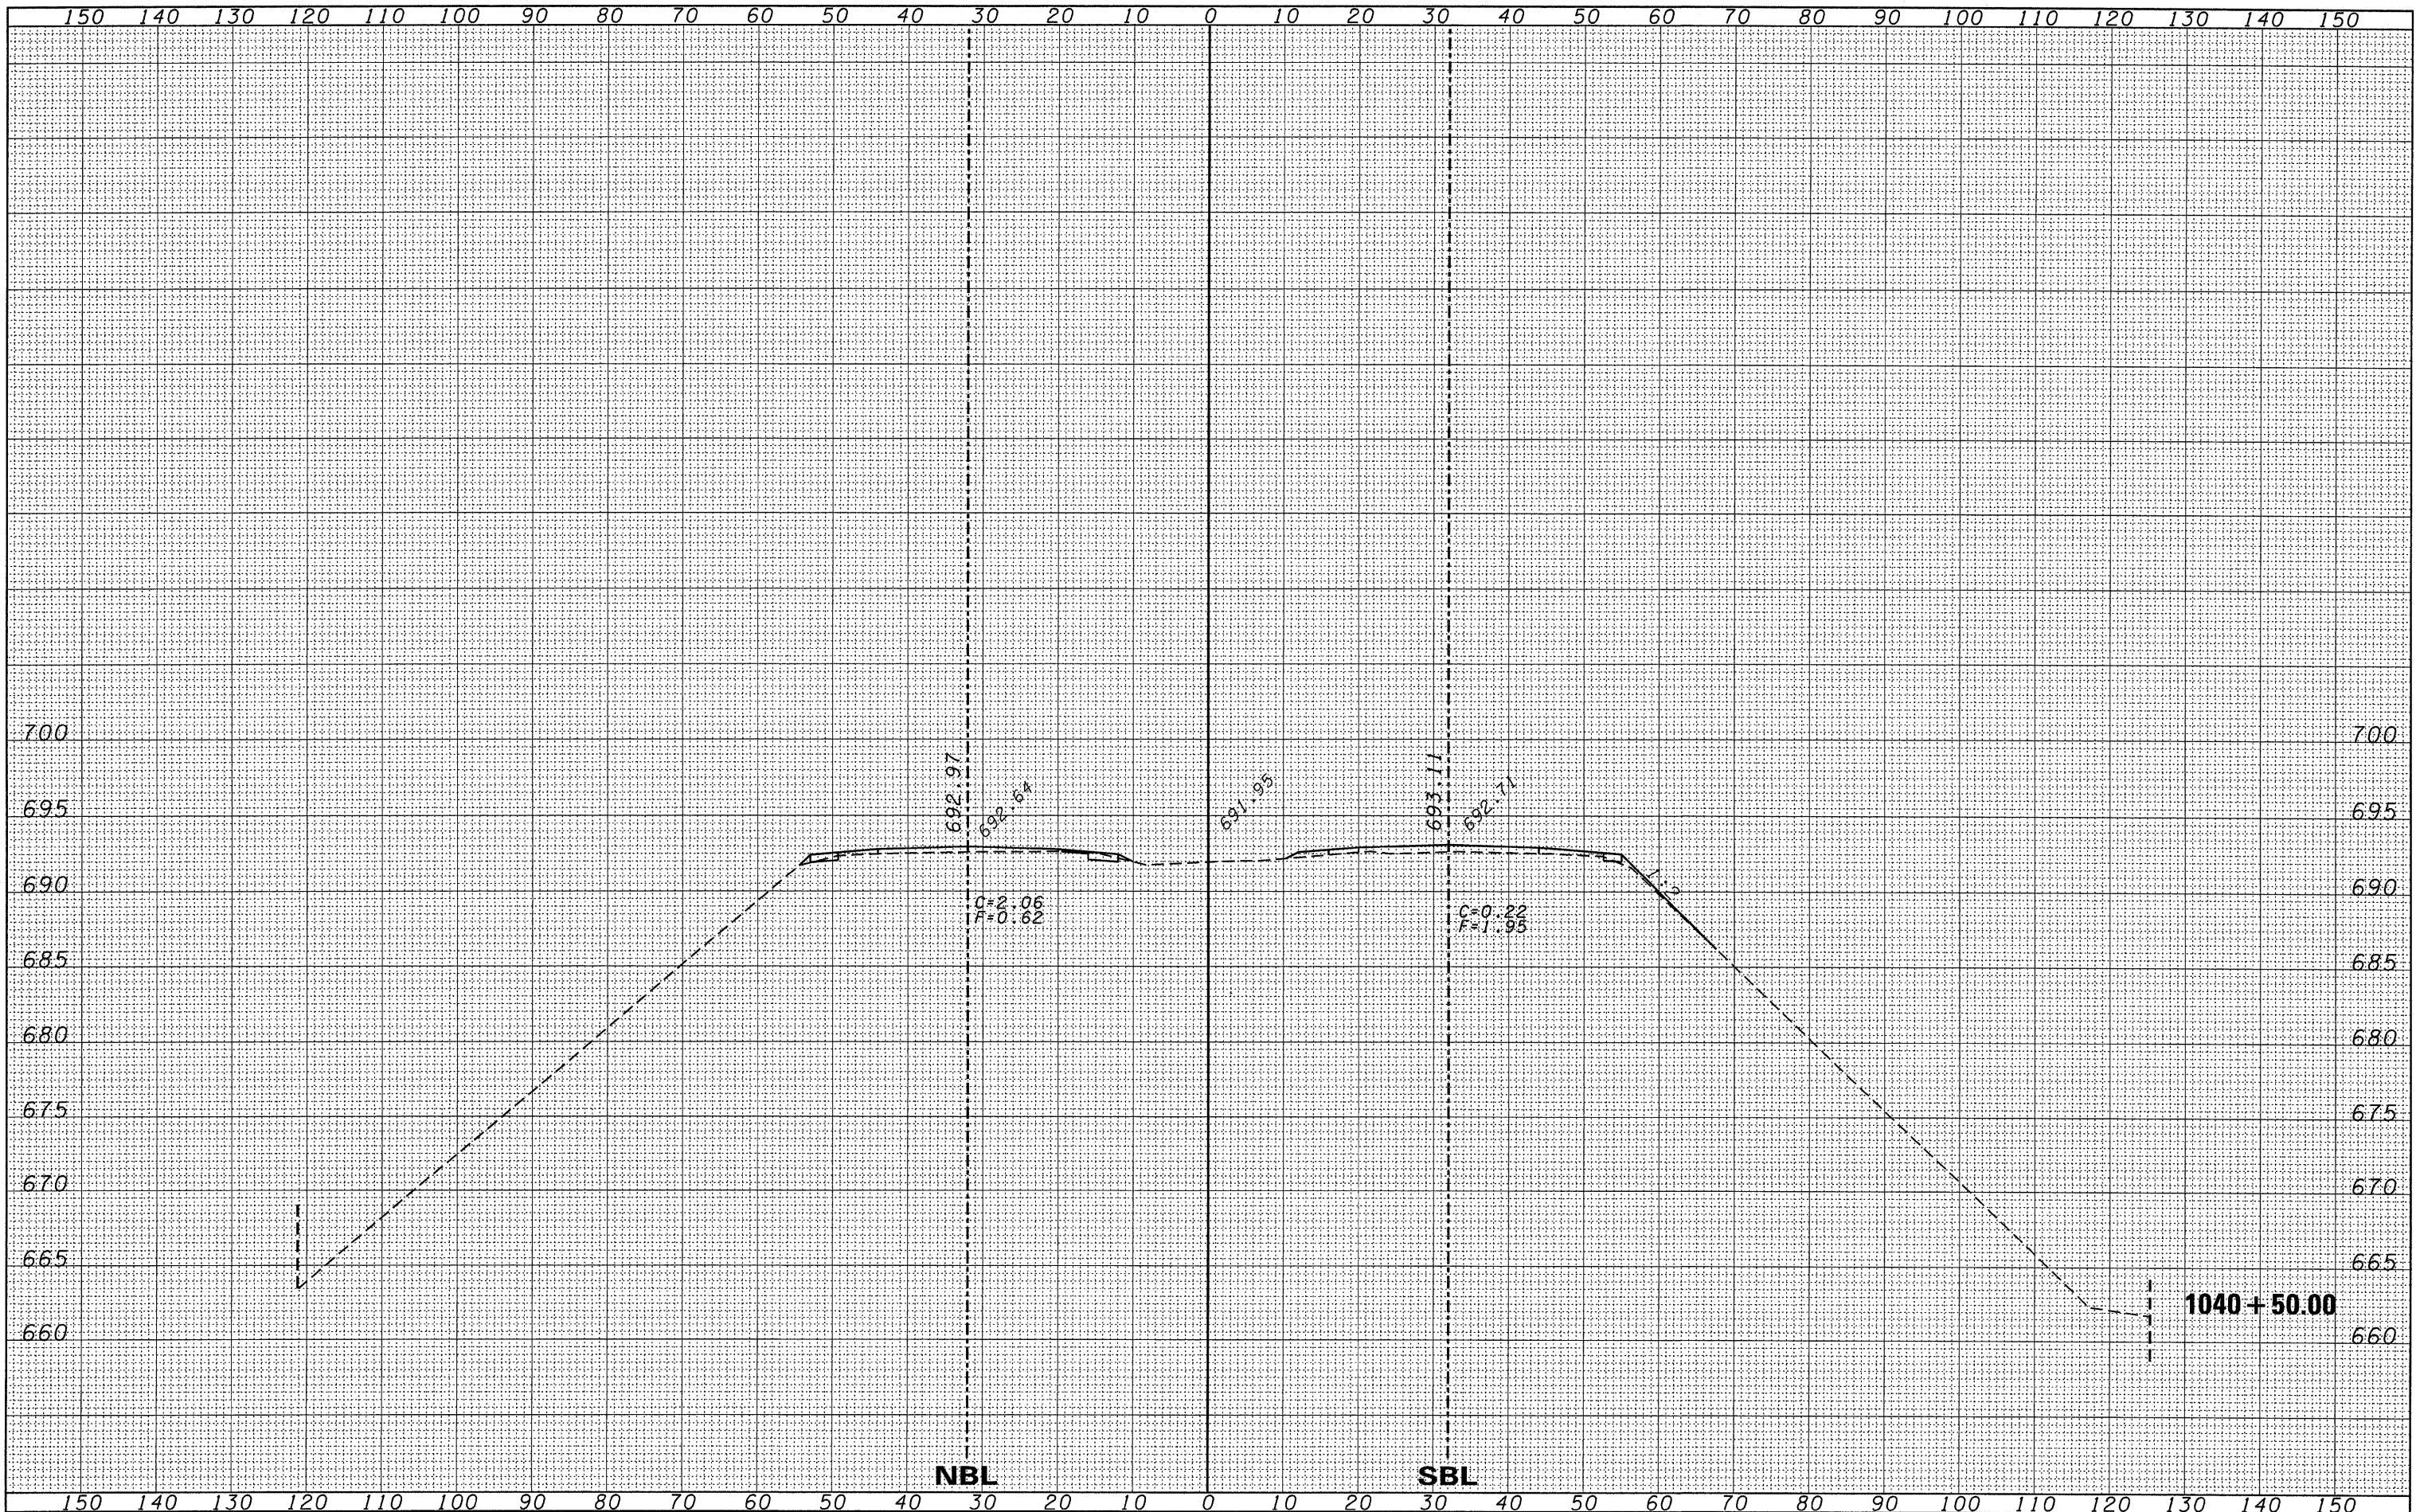

FILE NAME =
 c:\pwork\pwork\dwg\duncanbd\dms30392\ep05105-sh-xsec.dgn

USER NAME = duncanbd
 PLOT SCALE = 10.0000' / IN.
 PLOT DATE = Oct 20, 2009 - 05:08:43 PM

DESIGNED -
 DRAWN -
 CHECKED -
 DATE -

REVISED -
 REVISED -
 REVISED -
 REVISED -

STATE OF ILLINOIS
 DEPARTMENT OF TRANSPORTATION

CROSS SECTIONS

SCALE: 5V:10H SHEET NO. 101 OF 169 SHEETS STA. 1040+50.00 TO STA. 1040+50.00

F.A.I. RTE. 57	SECTION (38-1,2)RS-2 & 1	COUNTY IROQUOIS	TOTAL SHEETS 263	SHEET NO. 163
CONTRACT NO. 66981				
[ILLINOIS] FED. AID PROJECT				