


FINAL SURVEY	DATE
NO. _____	BY _____
NOTE BOOK	DESIGNED
NO. _____	DRAWN
AREAS CHECKED	CHECKED
	DATE

ORIGINAL SURVEY	DATE
NO. _____	BY _____
NOTE BOOK	DESIGNED
NO. _____	DRAWN
AREAS CHECKED	CHECKED
	DATE

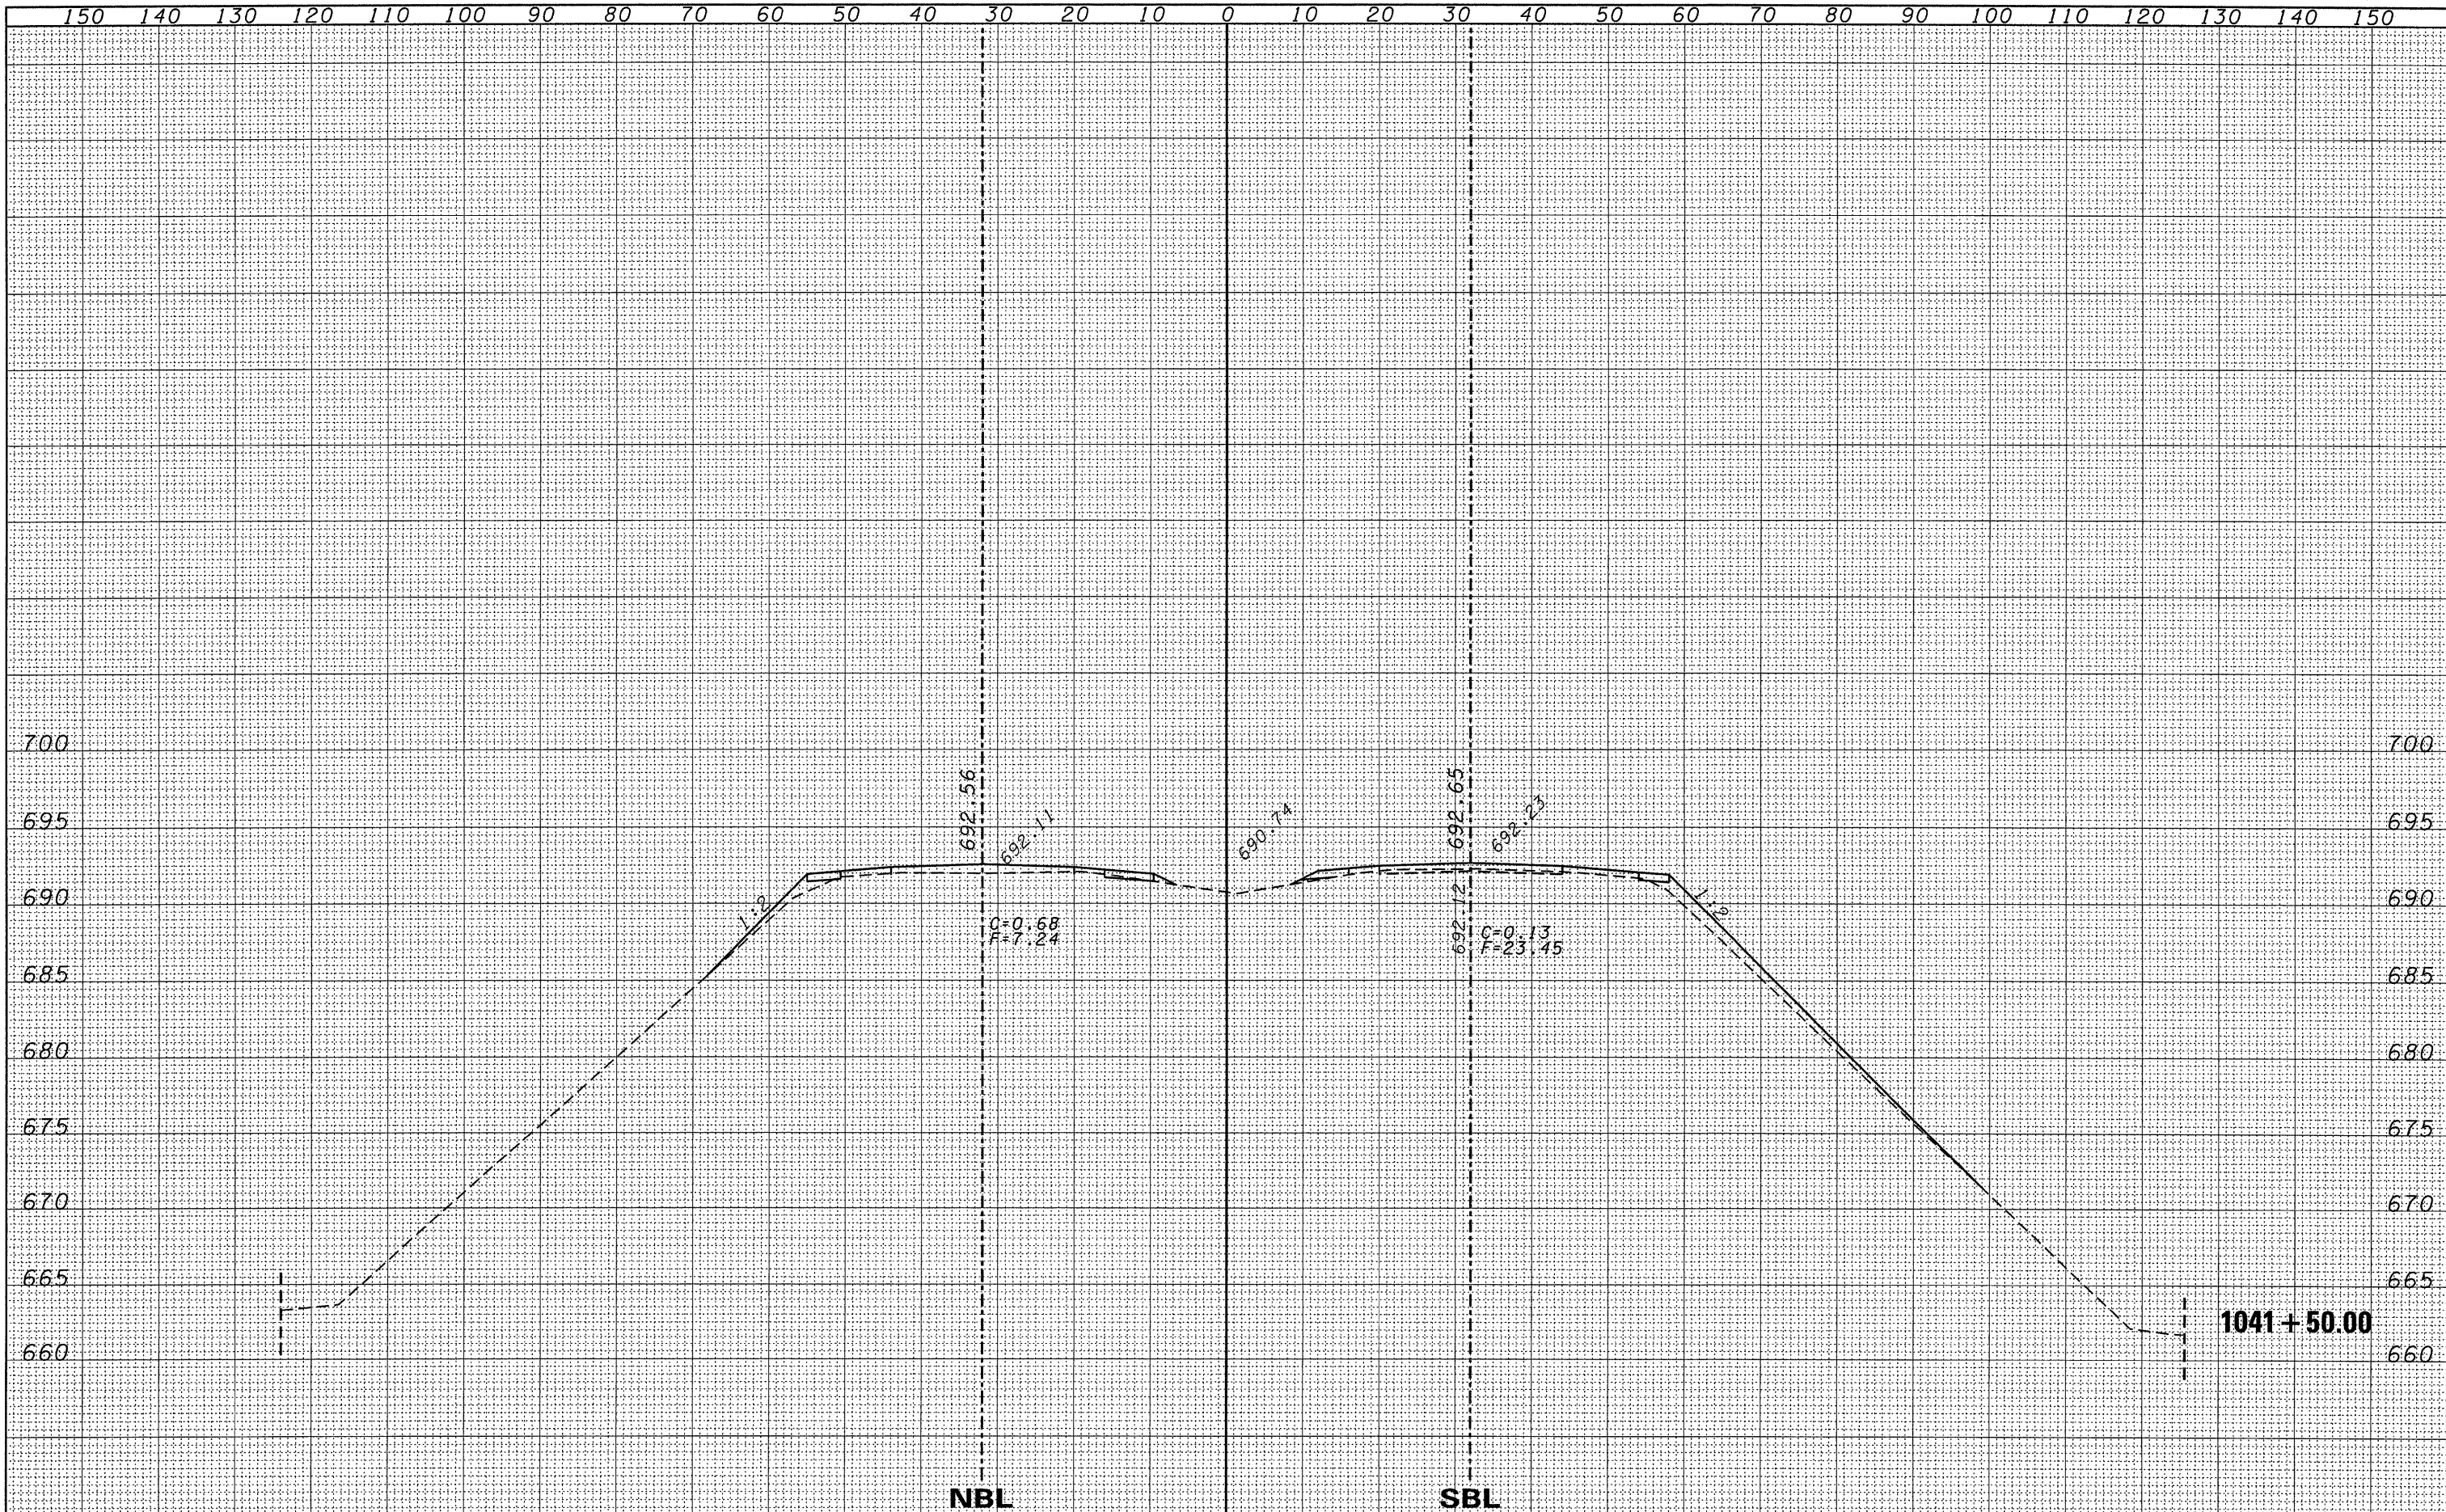

FILE NAME =	USER NAME = duncanbd	DESIGNED -	REVISED -	STATE OF ILLINOIS DEPARTMENT OF TRANSPORTATION		CROSS SECTIONS		F.A.I. RTE.	SECTION	COUNTY	TOTAL SHEETS	SHEET NO.
c:\pwork\pwork\duncanbd\dms30392\ep05105-sh-xsec.dgn	PLOT SCALE = 10.0000' / IN.	DRAWN -	REVISED -					57	(38-1,2)RS-2 & I	IROQUOIS	263	165
	PLOT DATE = Oct 20, 2009 - 05:08:27 PM	CHECKED -	REVISED -	SCALE: 5V:10H		SHEET NO. 103 OF 169 SHEETS		STA. 1041+50.00 TO STA. 1041+50.00		CONTRACT NO. 66981		
		DATE -	REVISED -	[ILLINOIS] FED. AID PROJECT								