


FINAL SURVEY	SURVEYED	DATE
NOTE BOOK	PLOTTED	BY
NO.	TEMPLATE	
	AREAS	
	CHECKED	

ORIGINAL SURVEY	SURVEYED	DATE
NOTE BOOK	PLOTTED	BY
NO.	TEMPLATE	
	AREAS	
	CHECKED	

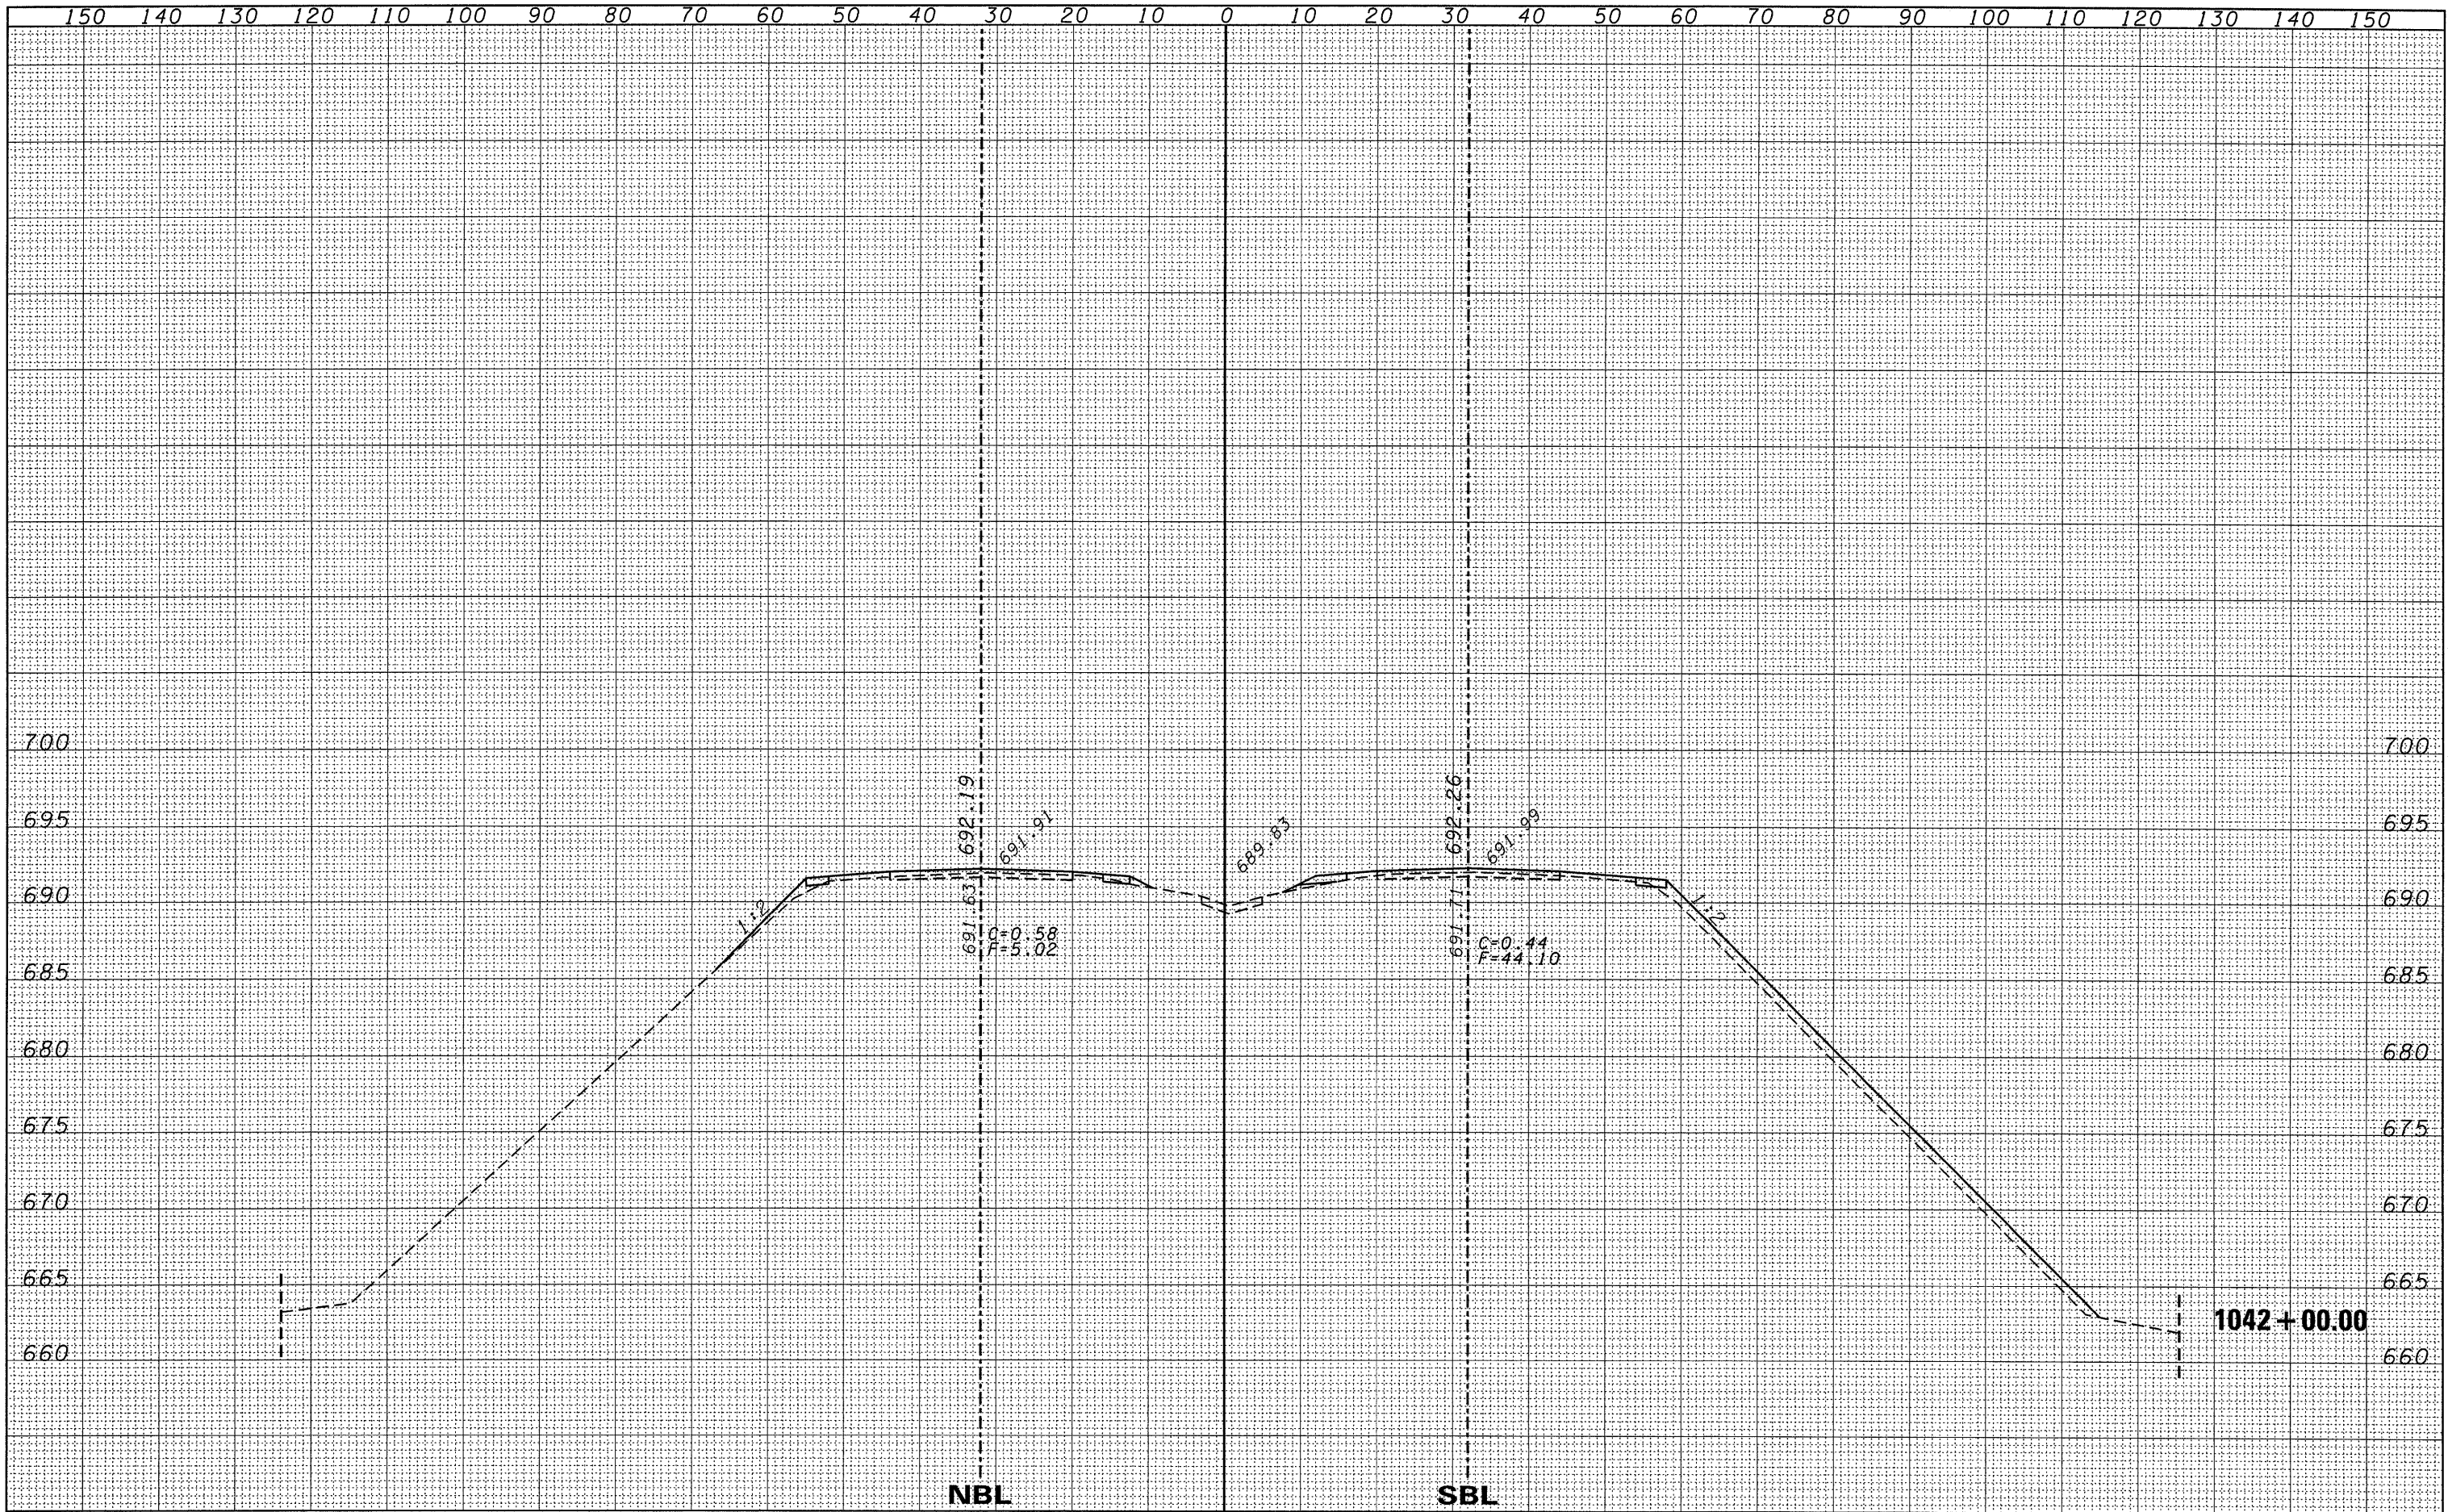

FILE NAME =	USER NAME = duncanbd	DESIGNED -	REVISED -	STATE OF ILLINOIS DEPARTMENT OF TRANSPORTATION	CROSS SECTIONS			F.A.I. RTE.	SECTION	COUNTY	TOTAL SHEETS	SHEET NO.
c:\pw\work\pwidot\duncanbd\dms30392\ep05105-ah-xsec.dgn		DRAWN -	REVISED -		57	(38-1,2)RS-2 & I	IRROOUIS	263	166			
PLOT SCALE = 10.0000' / IN.		CHECKED -	REVISED -		SCALE: 5V:10H			SHEET NO. 104 OF 169 SHEETS			STA. 1042+00.00 TO STA. 1042+00.00	
PLOT DATE = Oct 20, 2009 - 05:08:19 PM		DATE -	REVISED -		CONTRACT NO. 66981							
ILLINOIS FED. AID PROJECT												