


DATE	
BY	
DESIGNED	
PLOTTED	
TEMPLATE	
AREAS CHECKED	
NO.	
ORIGINAL SURVEY	
NOTE BOOK	
AREAS CHECKED	
NO.	

DATE	
BY	
DESIGNED	
PLOTTED	
TEMPLATE	
AREAS CHECKED	
NO.	
ORIGINAL SURVEY	
NOTE BOOK	
AREAS CHECKED	
NO.	

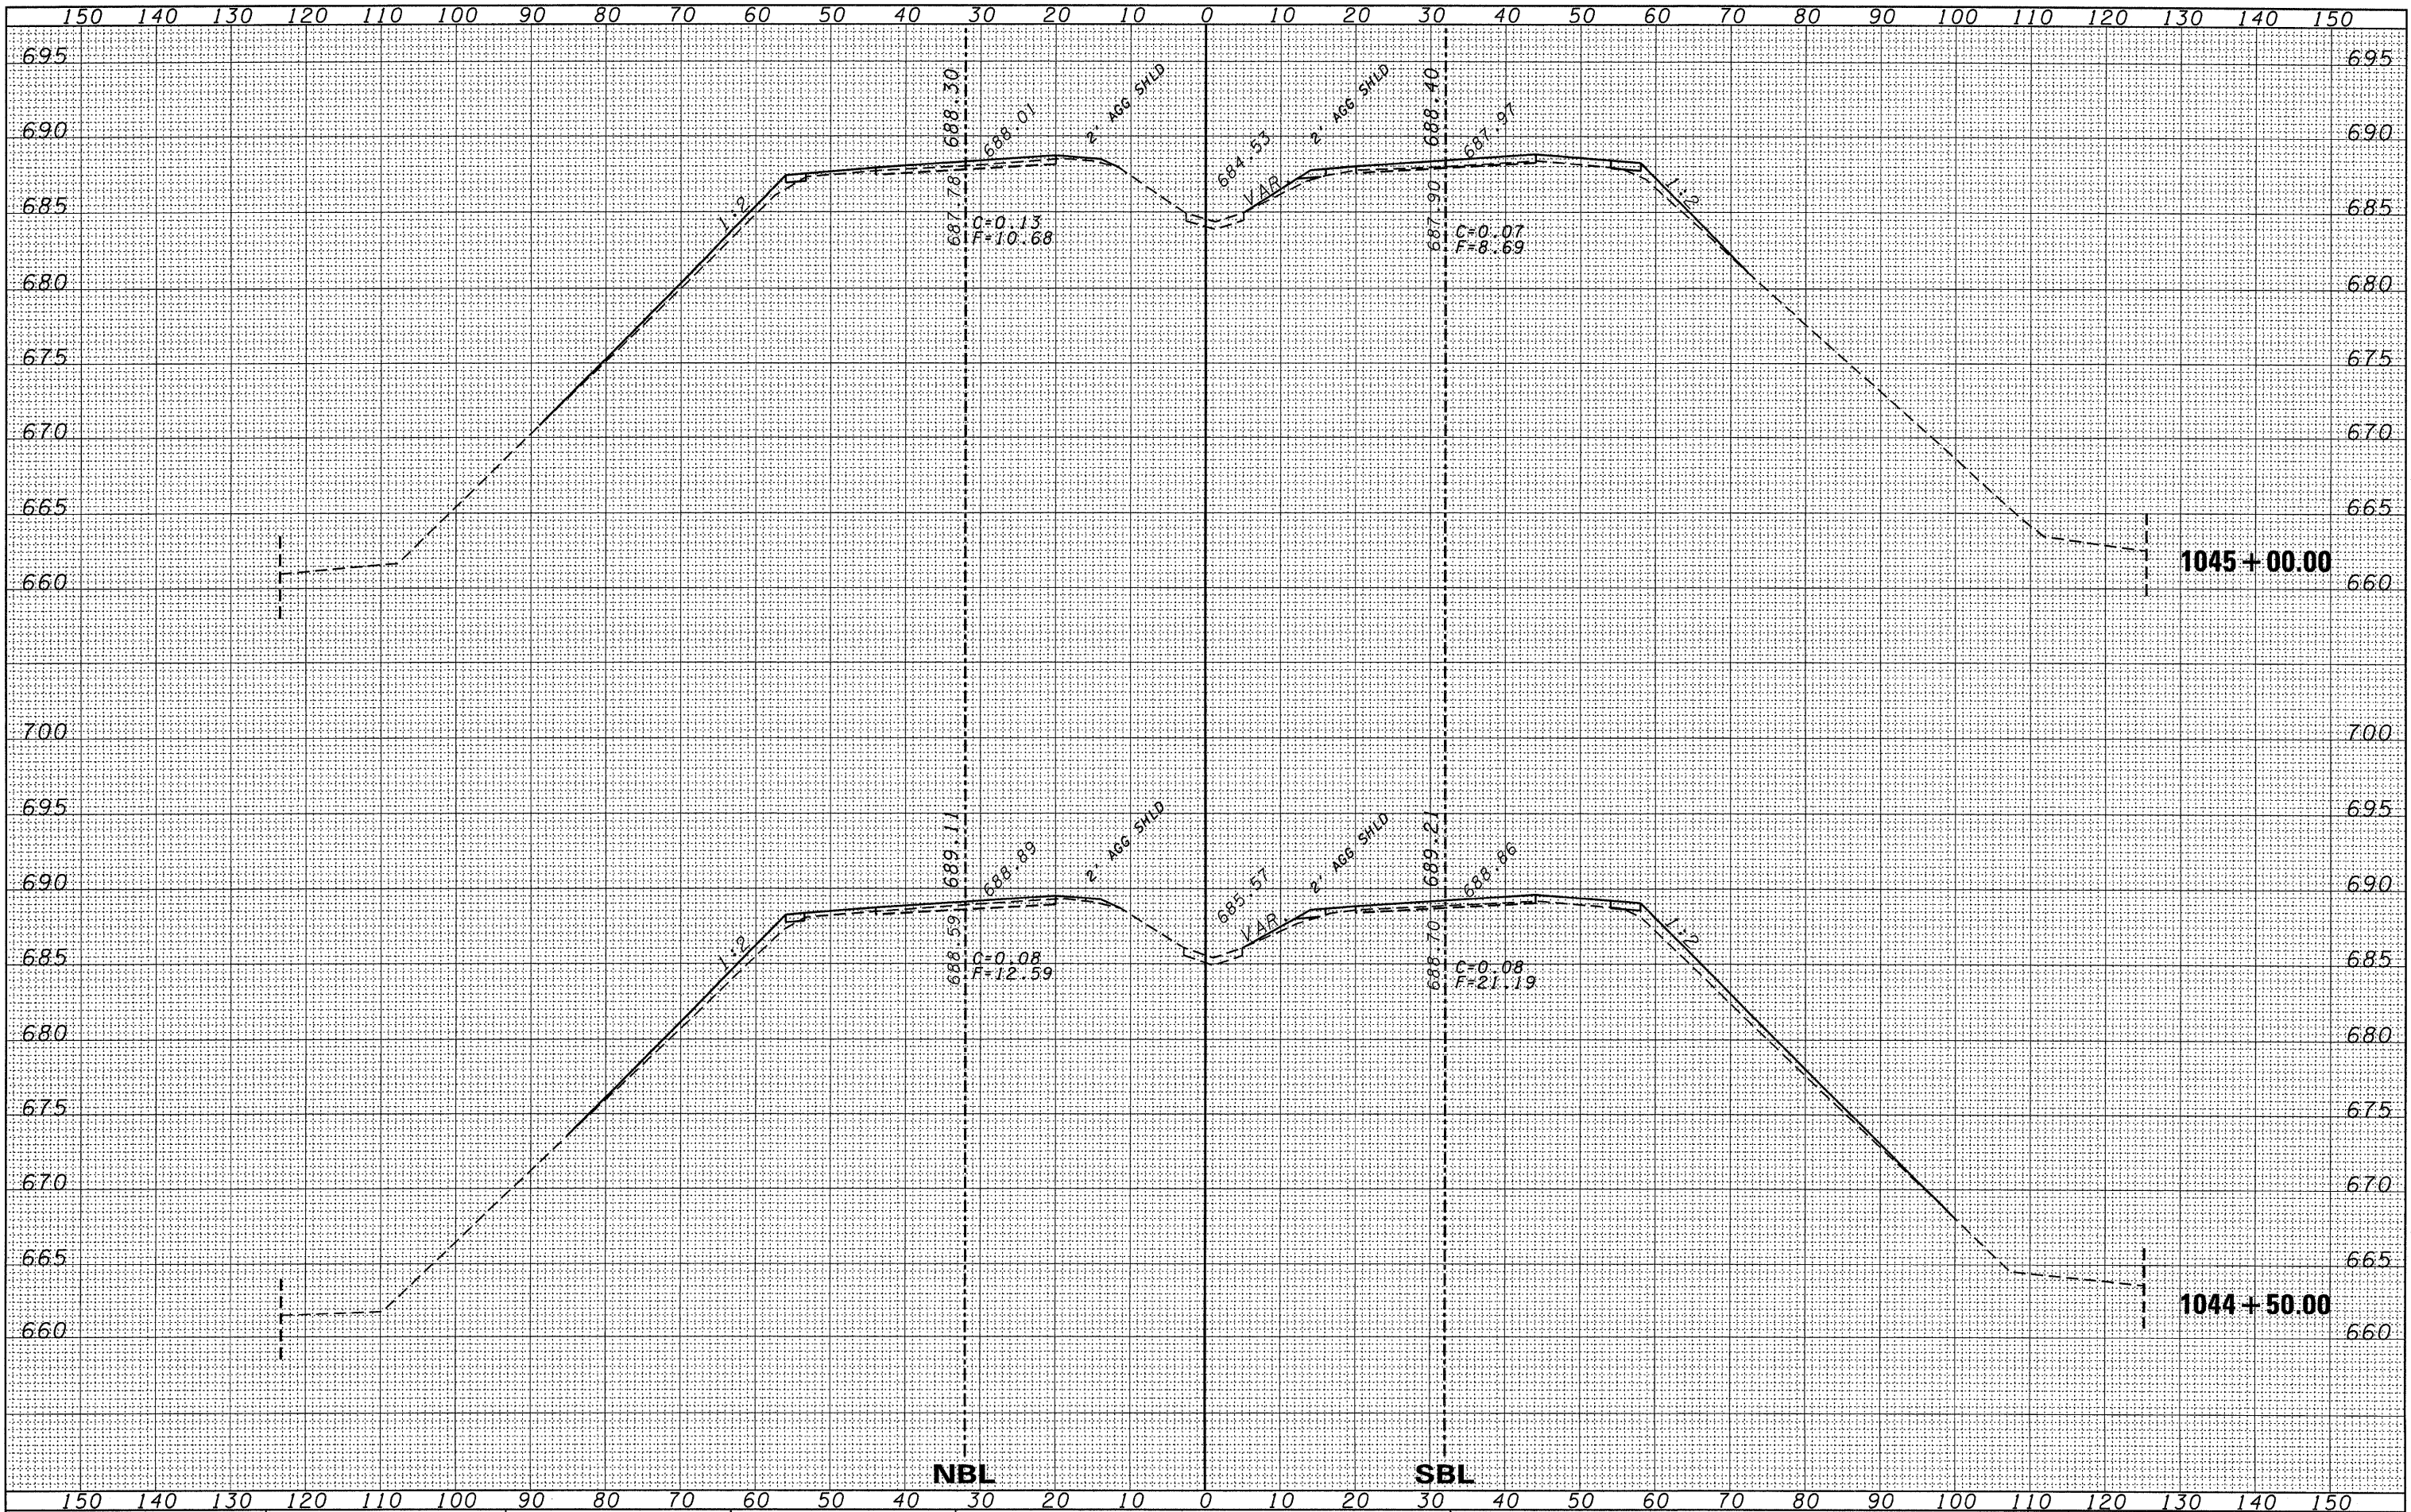

FILE NAME =	USER NAME = duncanbd	DESIGNED -	REVISED -	STATE OF ILLINOIS DEPARTMENT OF TRANSPORTATION	CROSS SECTIONS			F.A.I. RTE.	SECTION	COUNTY	TOTAL SHEETS	SHEET NO.
c:\pw\work\pwidot\duncanbd\dms30392\ep05105-sh-xsec.dgn	PLOT SCALE = 10.0000' / IN.	DRAWN -	REVISED -		SCALE: 5V:10H	SHEET NO. 109 OF 169 SHEETS	STA. 1044+50.00 TO STA. 1045+00.00	57	(38-1,2)RS-2 & I	IROQUOIS	263	171
	PLOT DATE = Oct 20, 2009 - 05:07:35 PM	CHECKED -	REVISED -					CONTRACT NO. 66981				
		DATE -	REVISED -					ILLINOIS FED. AID PROJECT				