


DATE	
BY	
CONVERTED	
NOTED	
PLOTTED	
TEMPLATE	
AREAS	
CHECKED	
NO.	
FINAL SURVEY	
NOTE BOOK	
NO.	

DATE	
BY	
CONVERTED	
NOTED	
PLOTTED	
TEMPLATE	
AREAS	
CHECKED	
NO.	
ORIGINAL SURVEY	
NOTE BOOK	
NO.	

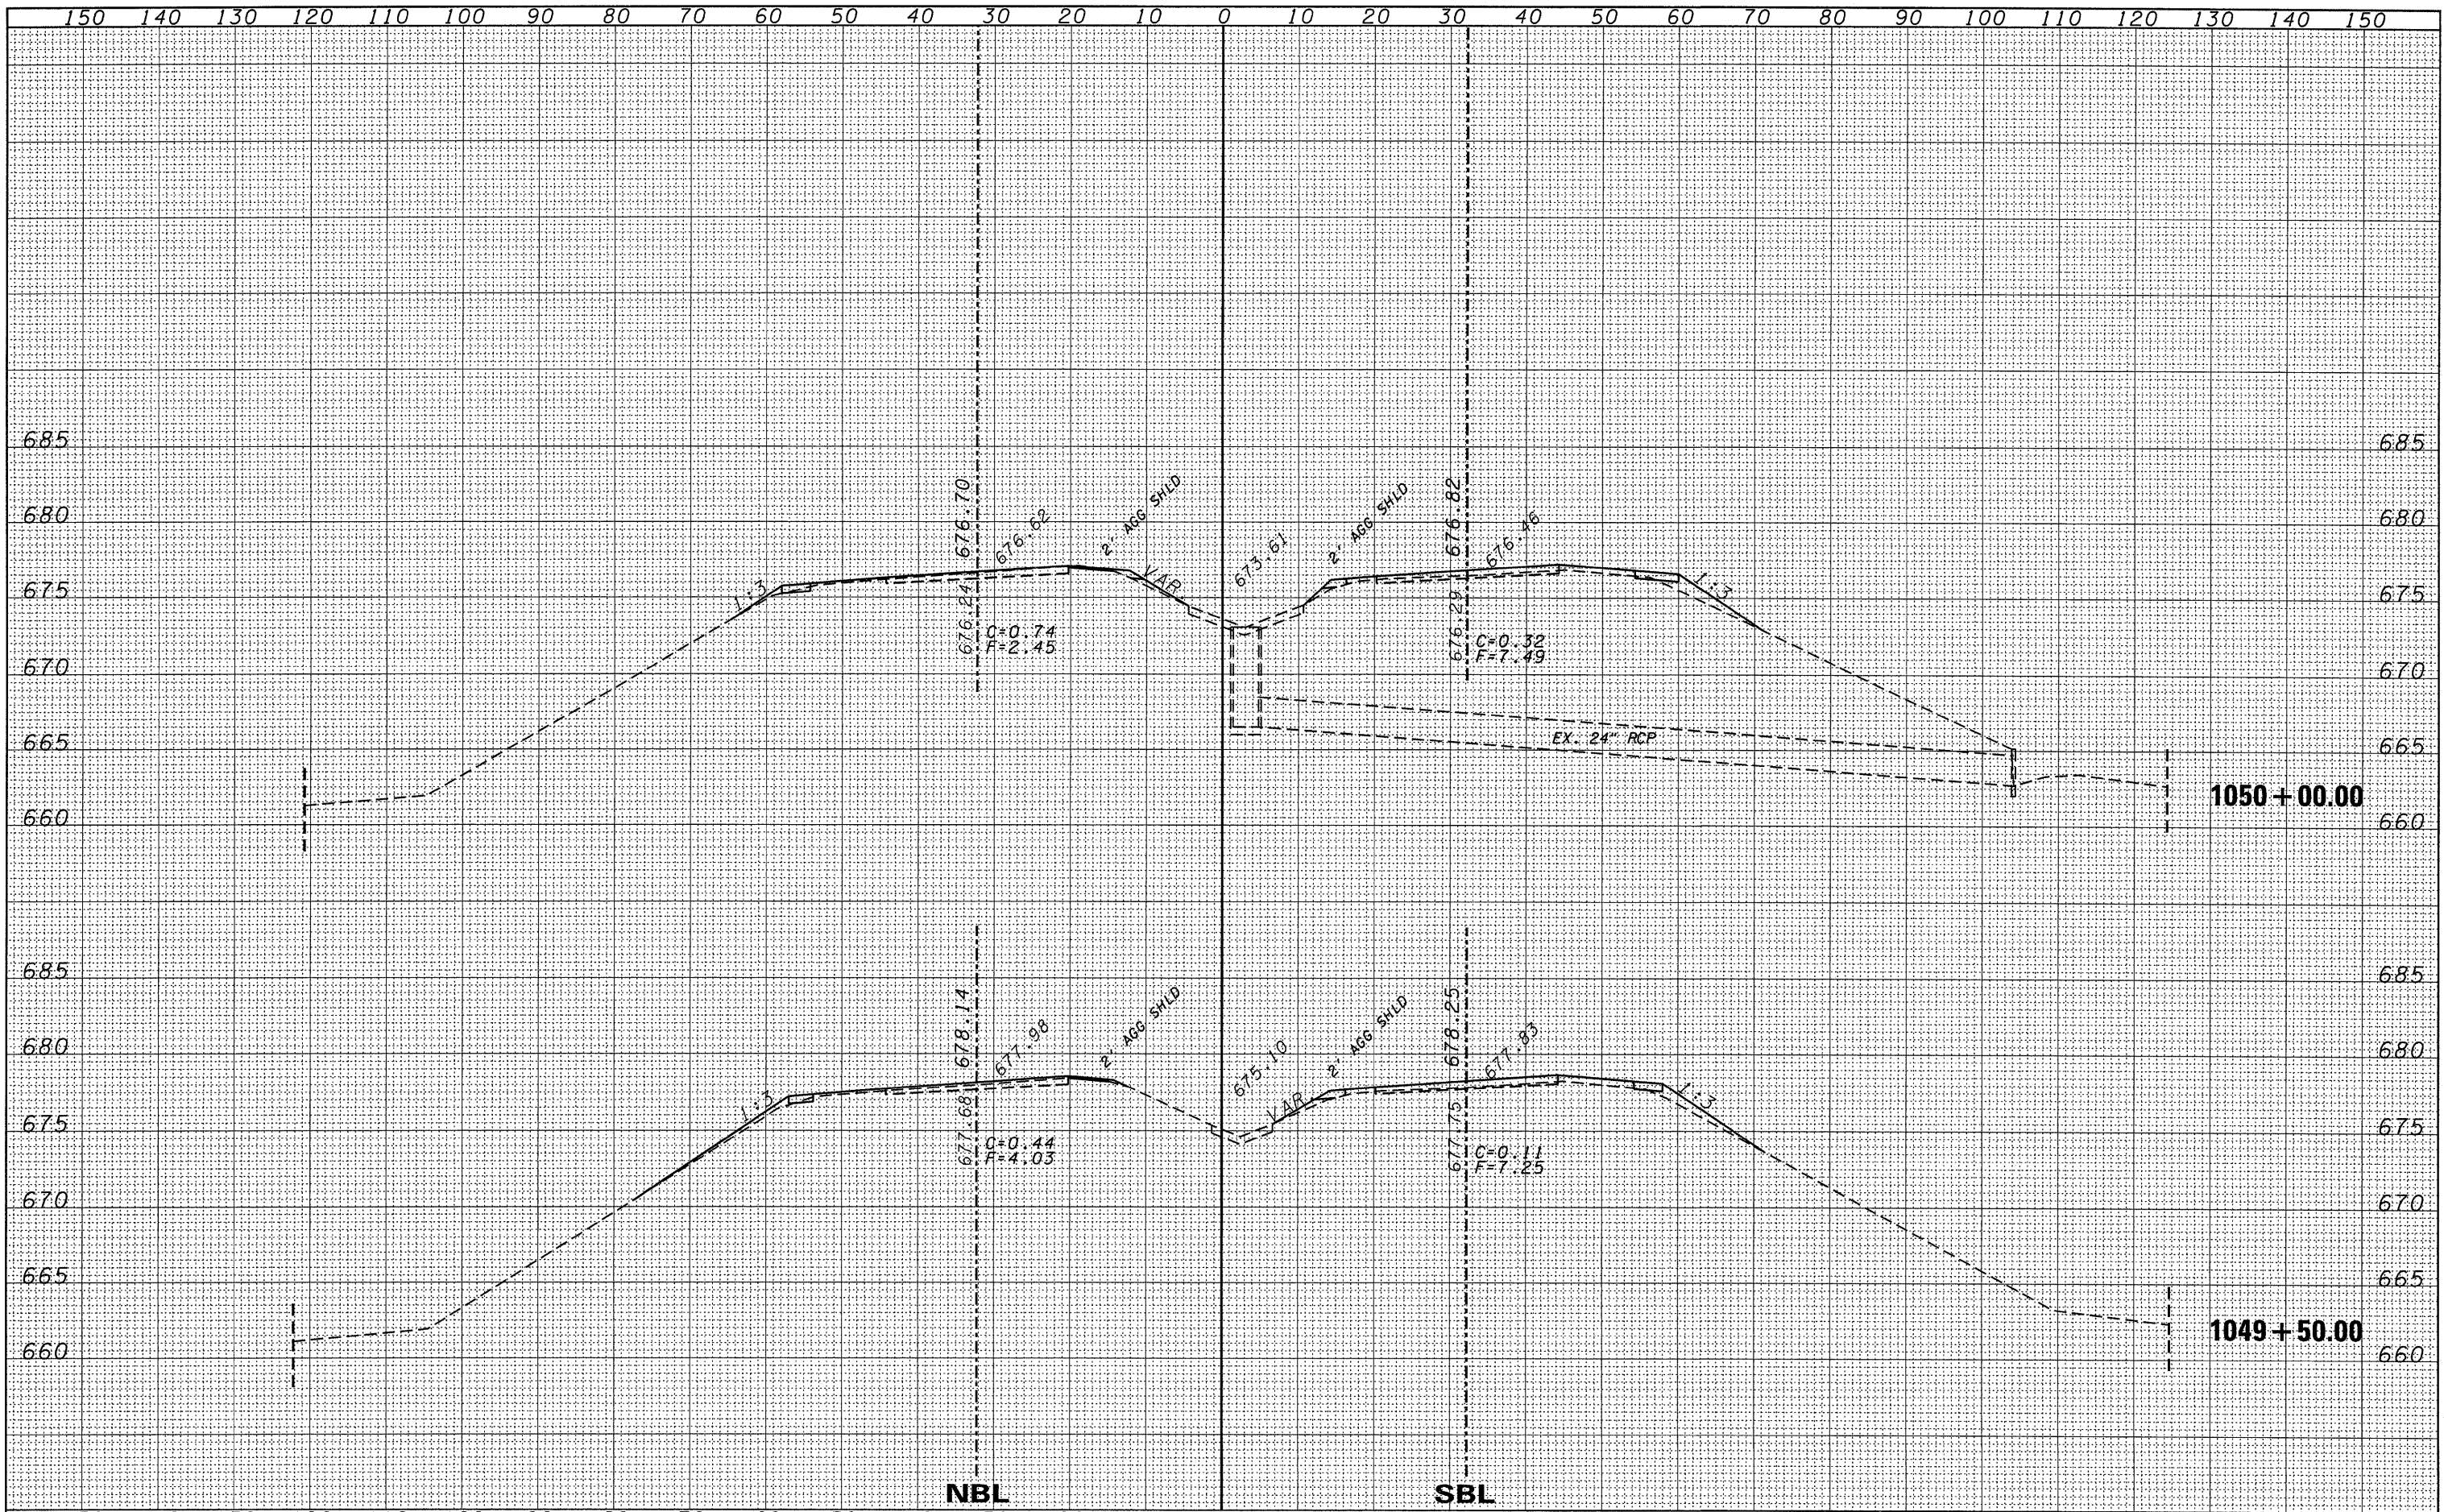

FILE NAME =	USER NAME = duncanbd	DESIGNED -	REVISED -	<b>STATE OF ILLINOIS</b> <b>DEPARTMENT OF TRANSPORTATION</b>	<b>CROSS SECTIONS</b>			F.A.I. RTE.	SECTION	COUNTY	TOTAL SHEETS	SHEET NO.
c:\pwork\pwork\duncanbd\dms30392\ep05105-sh-xsec.dgn		DRAWN -	REVISED -		57	(38-1,2)RS-2 & I	IROQUOIS	263	176			
PLOT SCALE = 10.0000' / IN.		CHECKED -	REVISED -		CONTRACT NO. 66981							
PLOT DATE = Oct 28, 2009 - 04:43:45 PM		DATE -	REVISED -		ILLINOIS FED. AID PROJECT							
				SCALE: 5V:10H	SHEET NO. 114 OF 169 SHEETS		STA. 1049+50.00 TO STA. 1050+00.00					