


DATE	
BY	
FINAL SURVEY	
SURVEYED	
PLOTTED	
TEMPLATE	
AREAS	
CHECKED	
NO.	

DATE	
BY	
ORIGINAL SURVEY	
SURVEYED	
PLOTTED	
TEMPLATE	
AREAS	
CHECKED	
NO.	

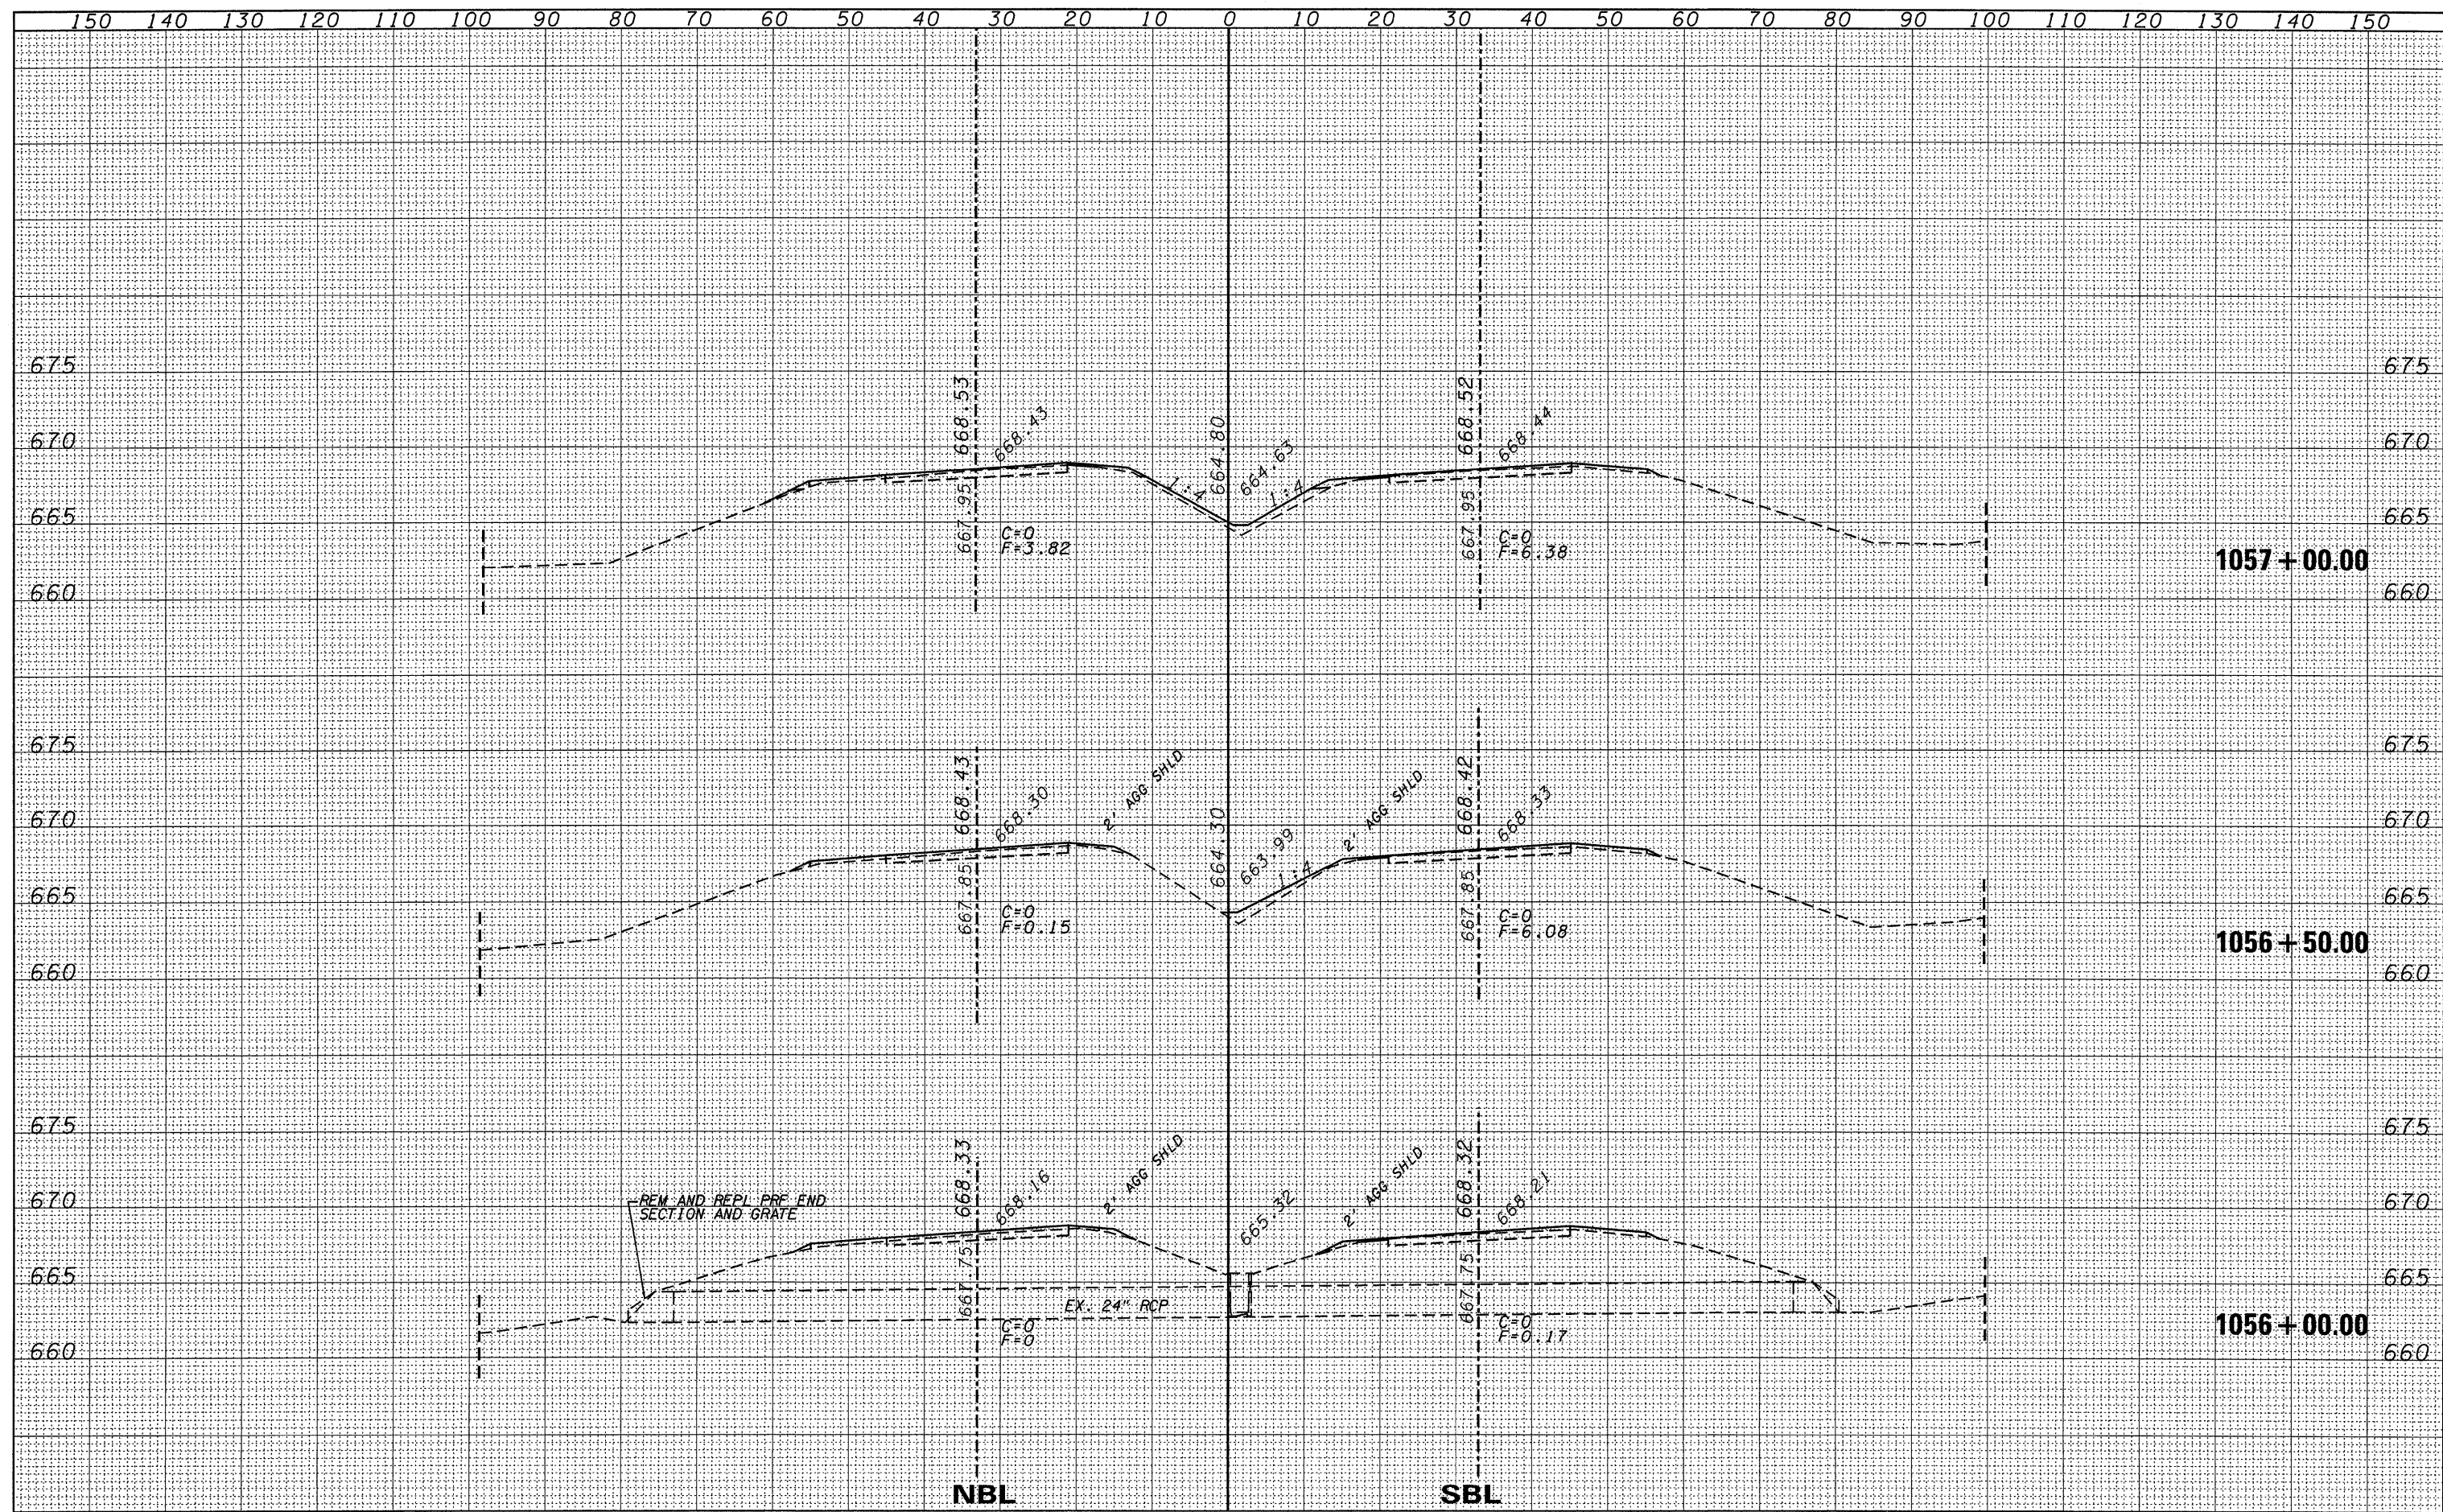

FILE NAME =	USER NAME = duncanbd	DESIGNED -	REVISED -	STATE OF ILLINOIS DEPARTMENT OF TRANSPORTATION	CROSS SECTIONS			F.A.I. RTE.	SECTION	COUNTY	TOTAL SHEETS	SHEET NO.
c:\p\work\p\d\td\uncanbd\dms30392\ep05105-sh-xss.dgn		DRAWN -	REVISED -		57	(38-1,2)RS-2 & I	IRROUOIS	263	181			
PLOT SCALE = 10.0000' / IN.		CHECKED -	REVISED -		SCALE: 5V:10H			SHEET NO. 119 OF 169 SHEETS				
PLOT DATE = Oct 20, 2009 - 04:42:59 PM		DATE -	REVISED -		STA. 1056+00.00 TO STA. 1057+00.00			CONTRACT NO. 66981				
ILLINOIS FED. AID PROJECT												