


DATE	
BY	
DESIGNED	
PLOTTED	
TEMPLATE	
AREAS	
CHECKED	
FINL SURVEY	
NOTE BOOK	
NO.	

DATE	
BY	
DESIGNED	
PLOTTED	
TEMPLATE	
AREAS	
CHECKED	
ORIGINAL SURVEY	
NOTE BOOK	
NO.	

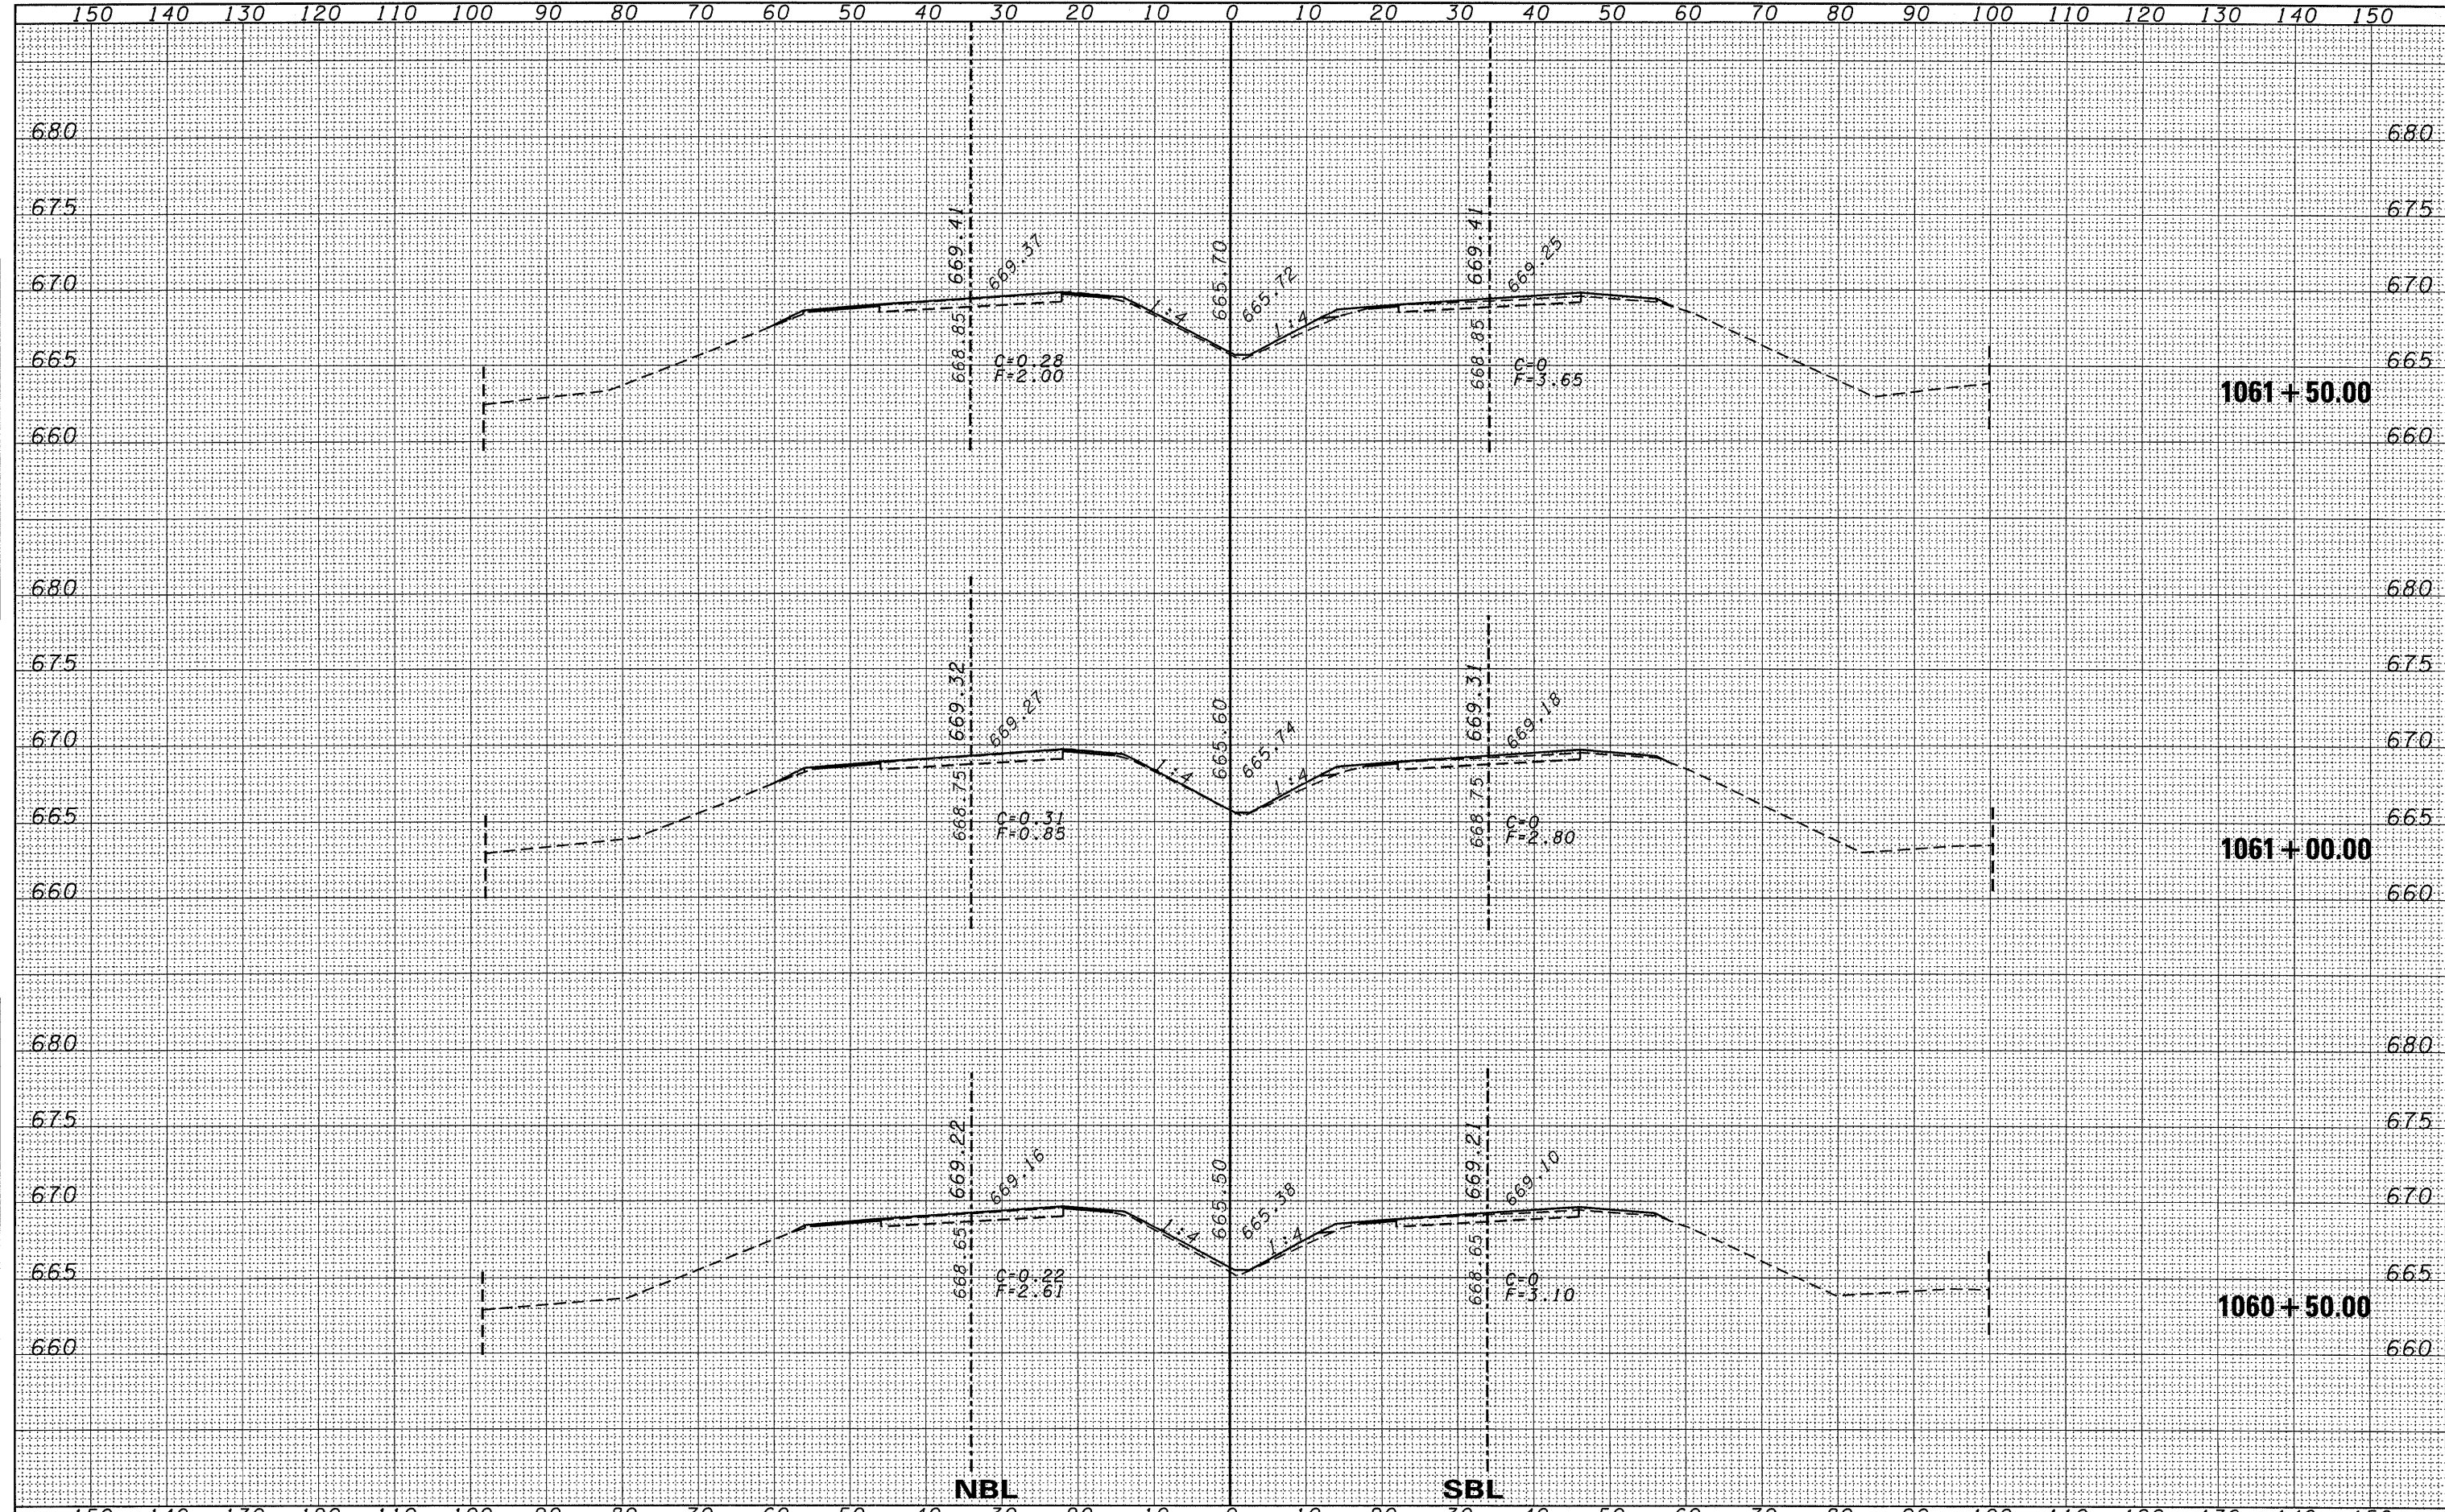

FILE NAME =	USER NAME = duncanbd	DESIGNED -	REVISED -	STATE OF ILLINOIS DEPARTMENT OF TRANSPORTATION				CROSS SECTIONS				F.A.I. RTE.	SECTION	COUNTY	TOTAL SHEETS	SHEET NO.
ct:\pw_work\pwidot\duncanbd\dms30392\ep05105-sh-xsec.dgn		DRAWN -	REVISED -					SCALE: 5V:10H	SHEET NO. 122 OF 169 SHEETS	STA. 1060+50.00 TO STA. 1061+50.00	57	(38-1,2)RS-2 & I	IROQUOIS	263	184	
PLOT SCALE = 10.0000' / IN.		CHECKED -	REVISED -					CONTRACT NO. 66981				ILLINOIS FED. AID PROJECT				
PLOT DATE = Oct 20, 2009 - 04:34:30 PM		DATE -	REVISED -													