


DATE	
BY	
SURVEYED	
PLOTTED	
TEMPLATE	
AREAS	
AREAS CHECKED	
NO.	
FINAL SURVEY	
NOTE BOOK	

DATE	
BY	
SURVEYED	
PLOTTED	
TEMPLATE	
AREAS	
AREAS CHECKED	
NO.	
ORIGINAL SURVEY	
NOTE BOOK	

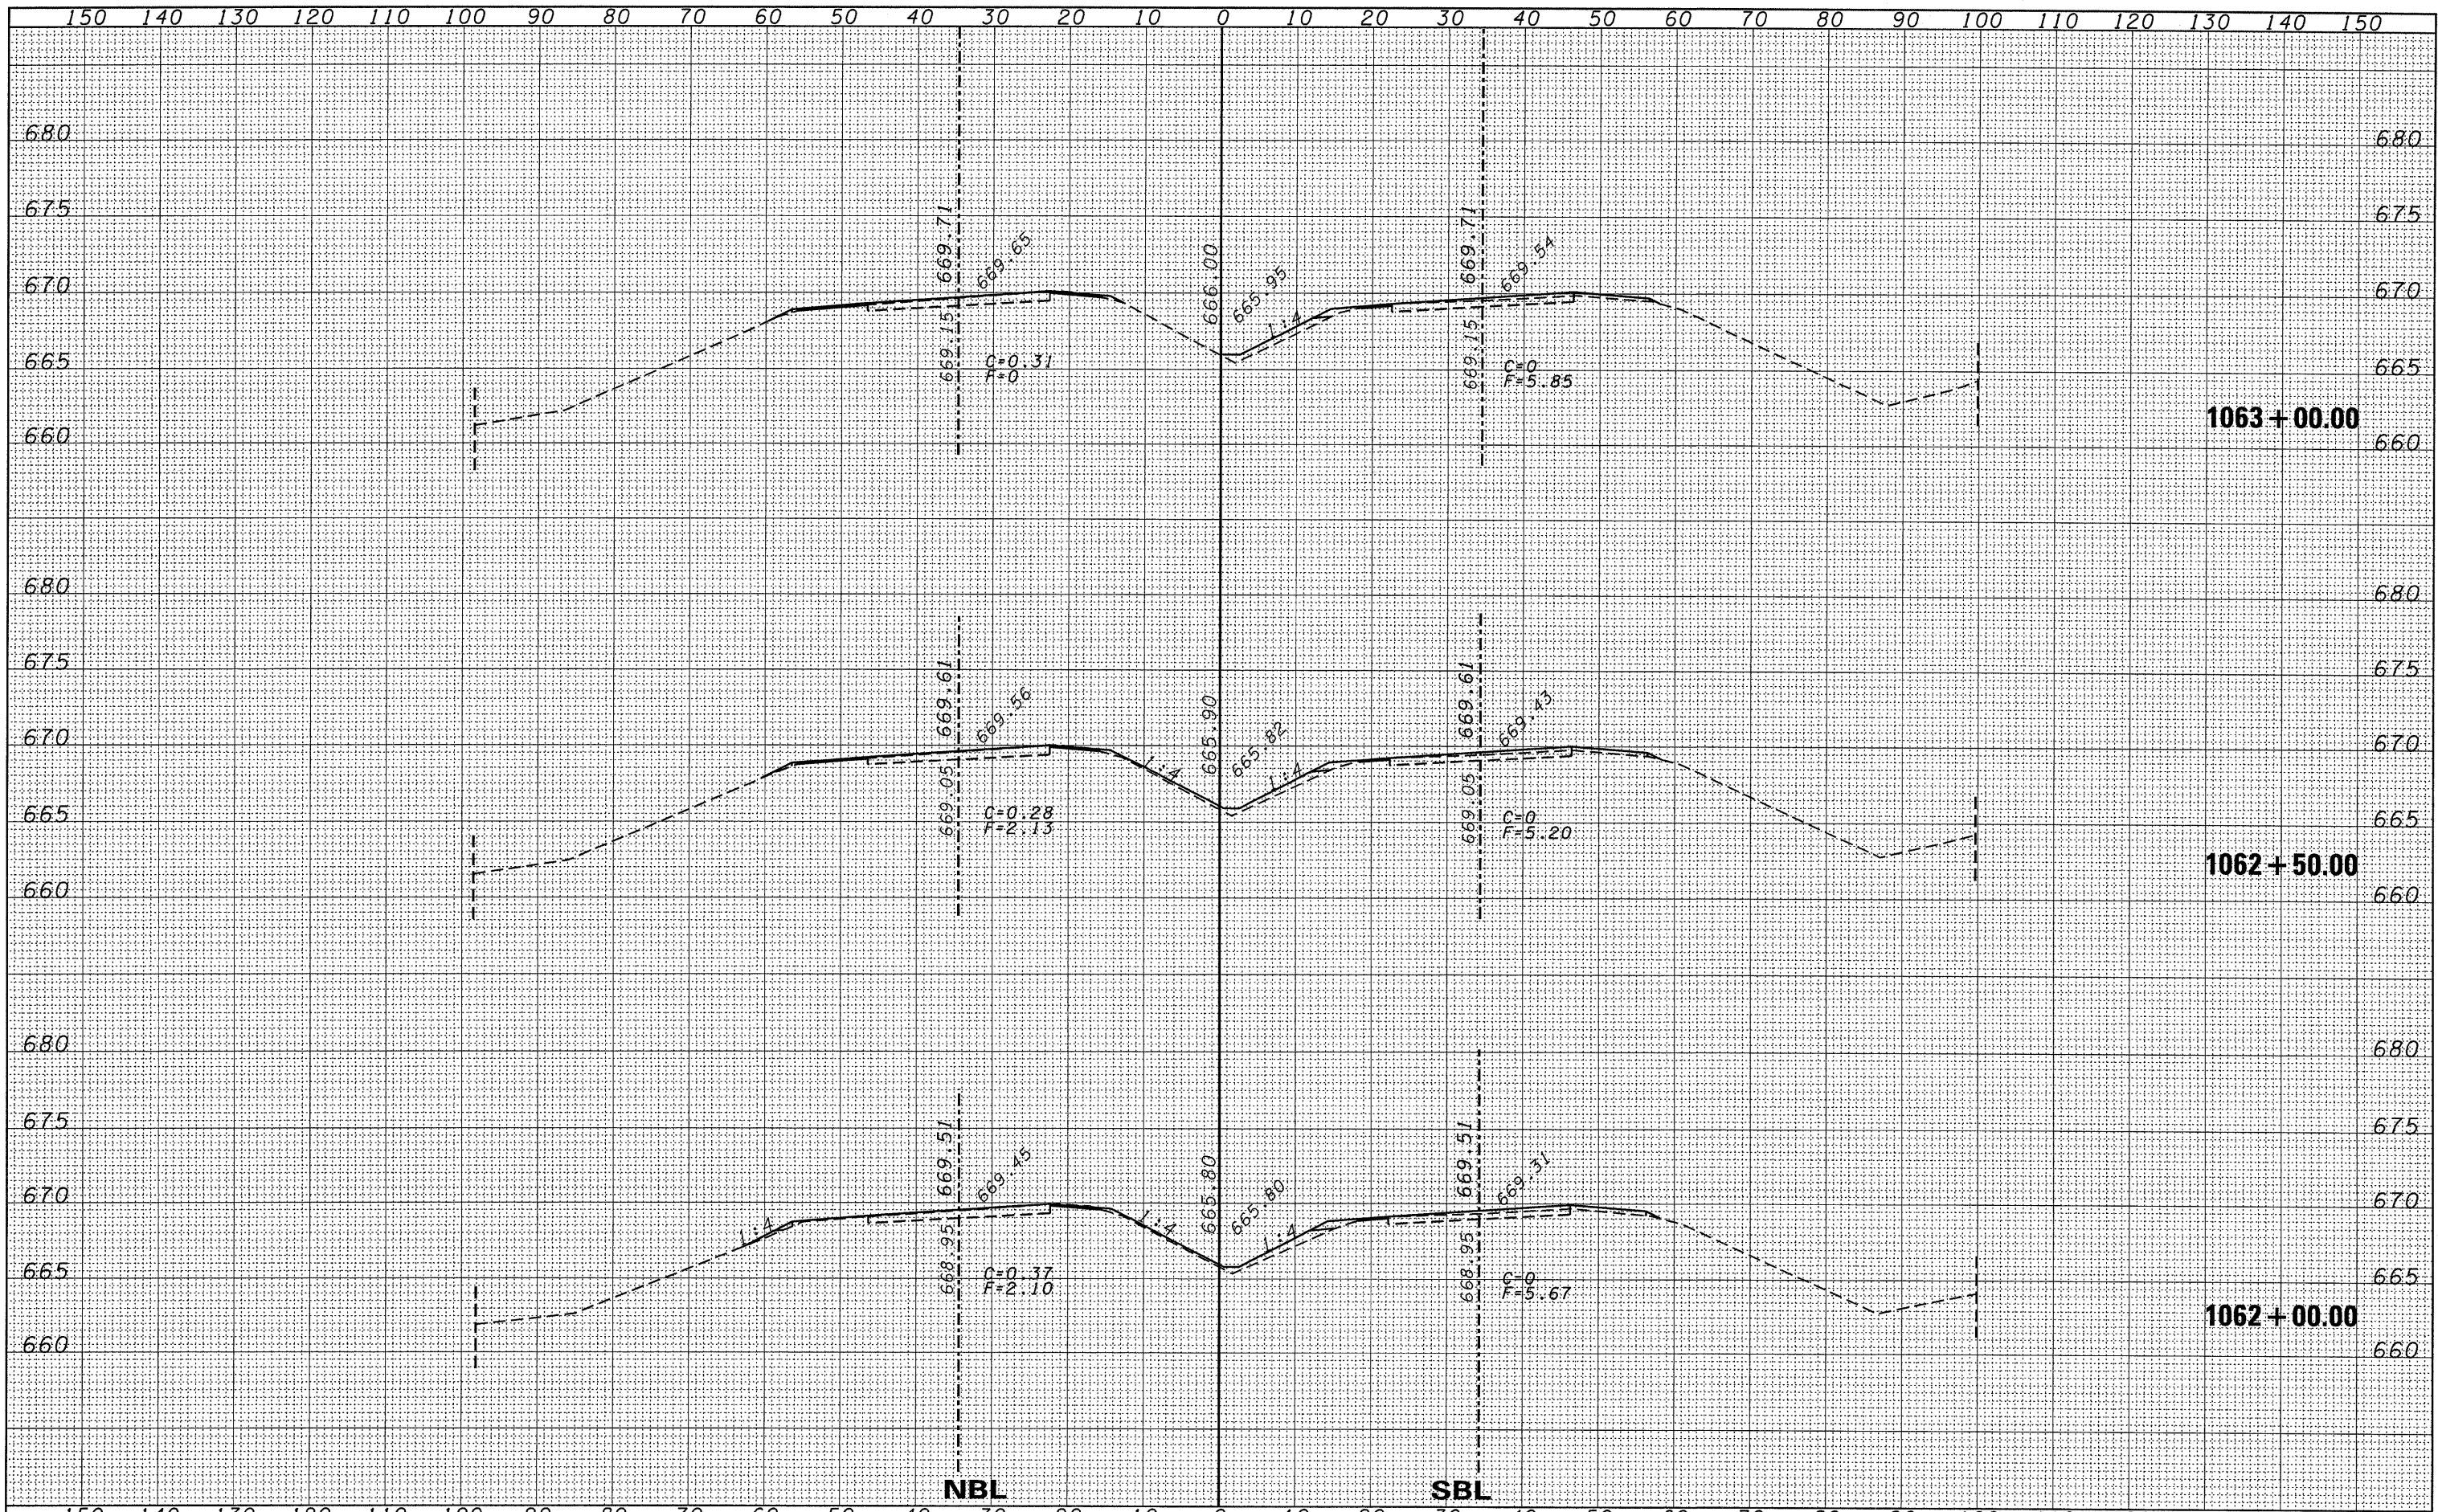

FILE NAME =	USER NAME = duncanbd	DESIGNED -	REVISED -	STATE OF ILLINOIS DEPARTMENT OF TRANSPORTATION				CROSS SECTIONS				F.A.I. RTE.	SECTION	COUNTY	TOTAL SHEETS	SHEET NO.			
ct:\pw_work\pwr\dot\duncanbd\dms30392\ep05185-sh-xsec.dgn		DRAWN -	REVISED -					57	(38-1,2)RS-2 & I	IROQUOIS	263	185							
PLOT SCALE = 1/8" = 10.0000' / IN.		CHECKED -	REVISED -	SCALE: 5V:10H				SHEET NO. 123 OF 169 SHEETS				STA. 1062+00.00 TO STA. 1063+00.00				CONTRACT NO. 66981			
PLOT DATE = Oct 20, 2009 - 04:34:22 PM		DATE -	REVISED -									ILLINOIS FED. AID PROJECT							