


DATE	
BY	
DESIGNED	
DRAWN	
CHECKED	
DATE	
FILE NAME	
USER NAME	
DESIGNED	
DRAWN	
CHECKED	
DATE	

DATE	
BY	
DESIGNED	
DRAWN	
CHECKED	
DATE	
FILE NAME	
USER NAME	
DESIGNED	
DRAWN	
CHECKED	
DATE	

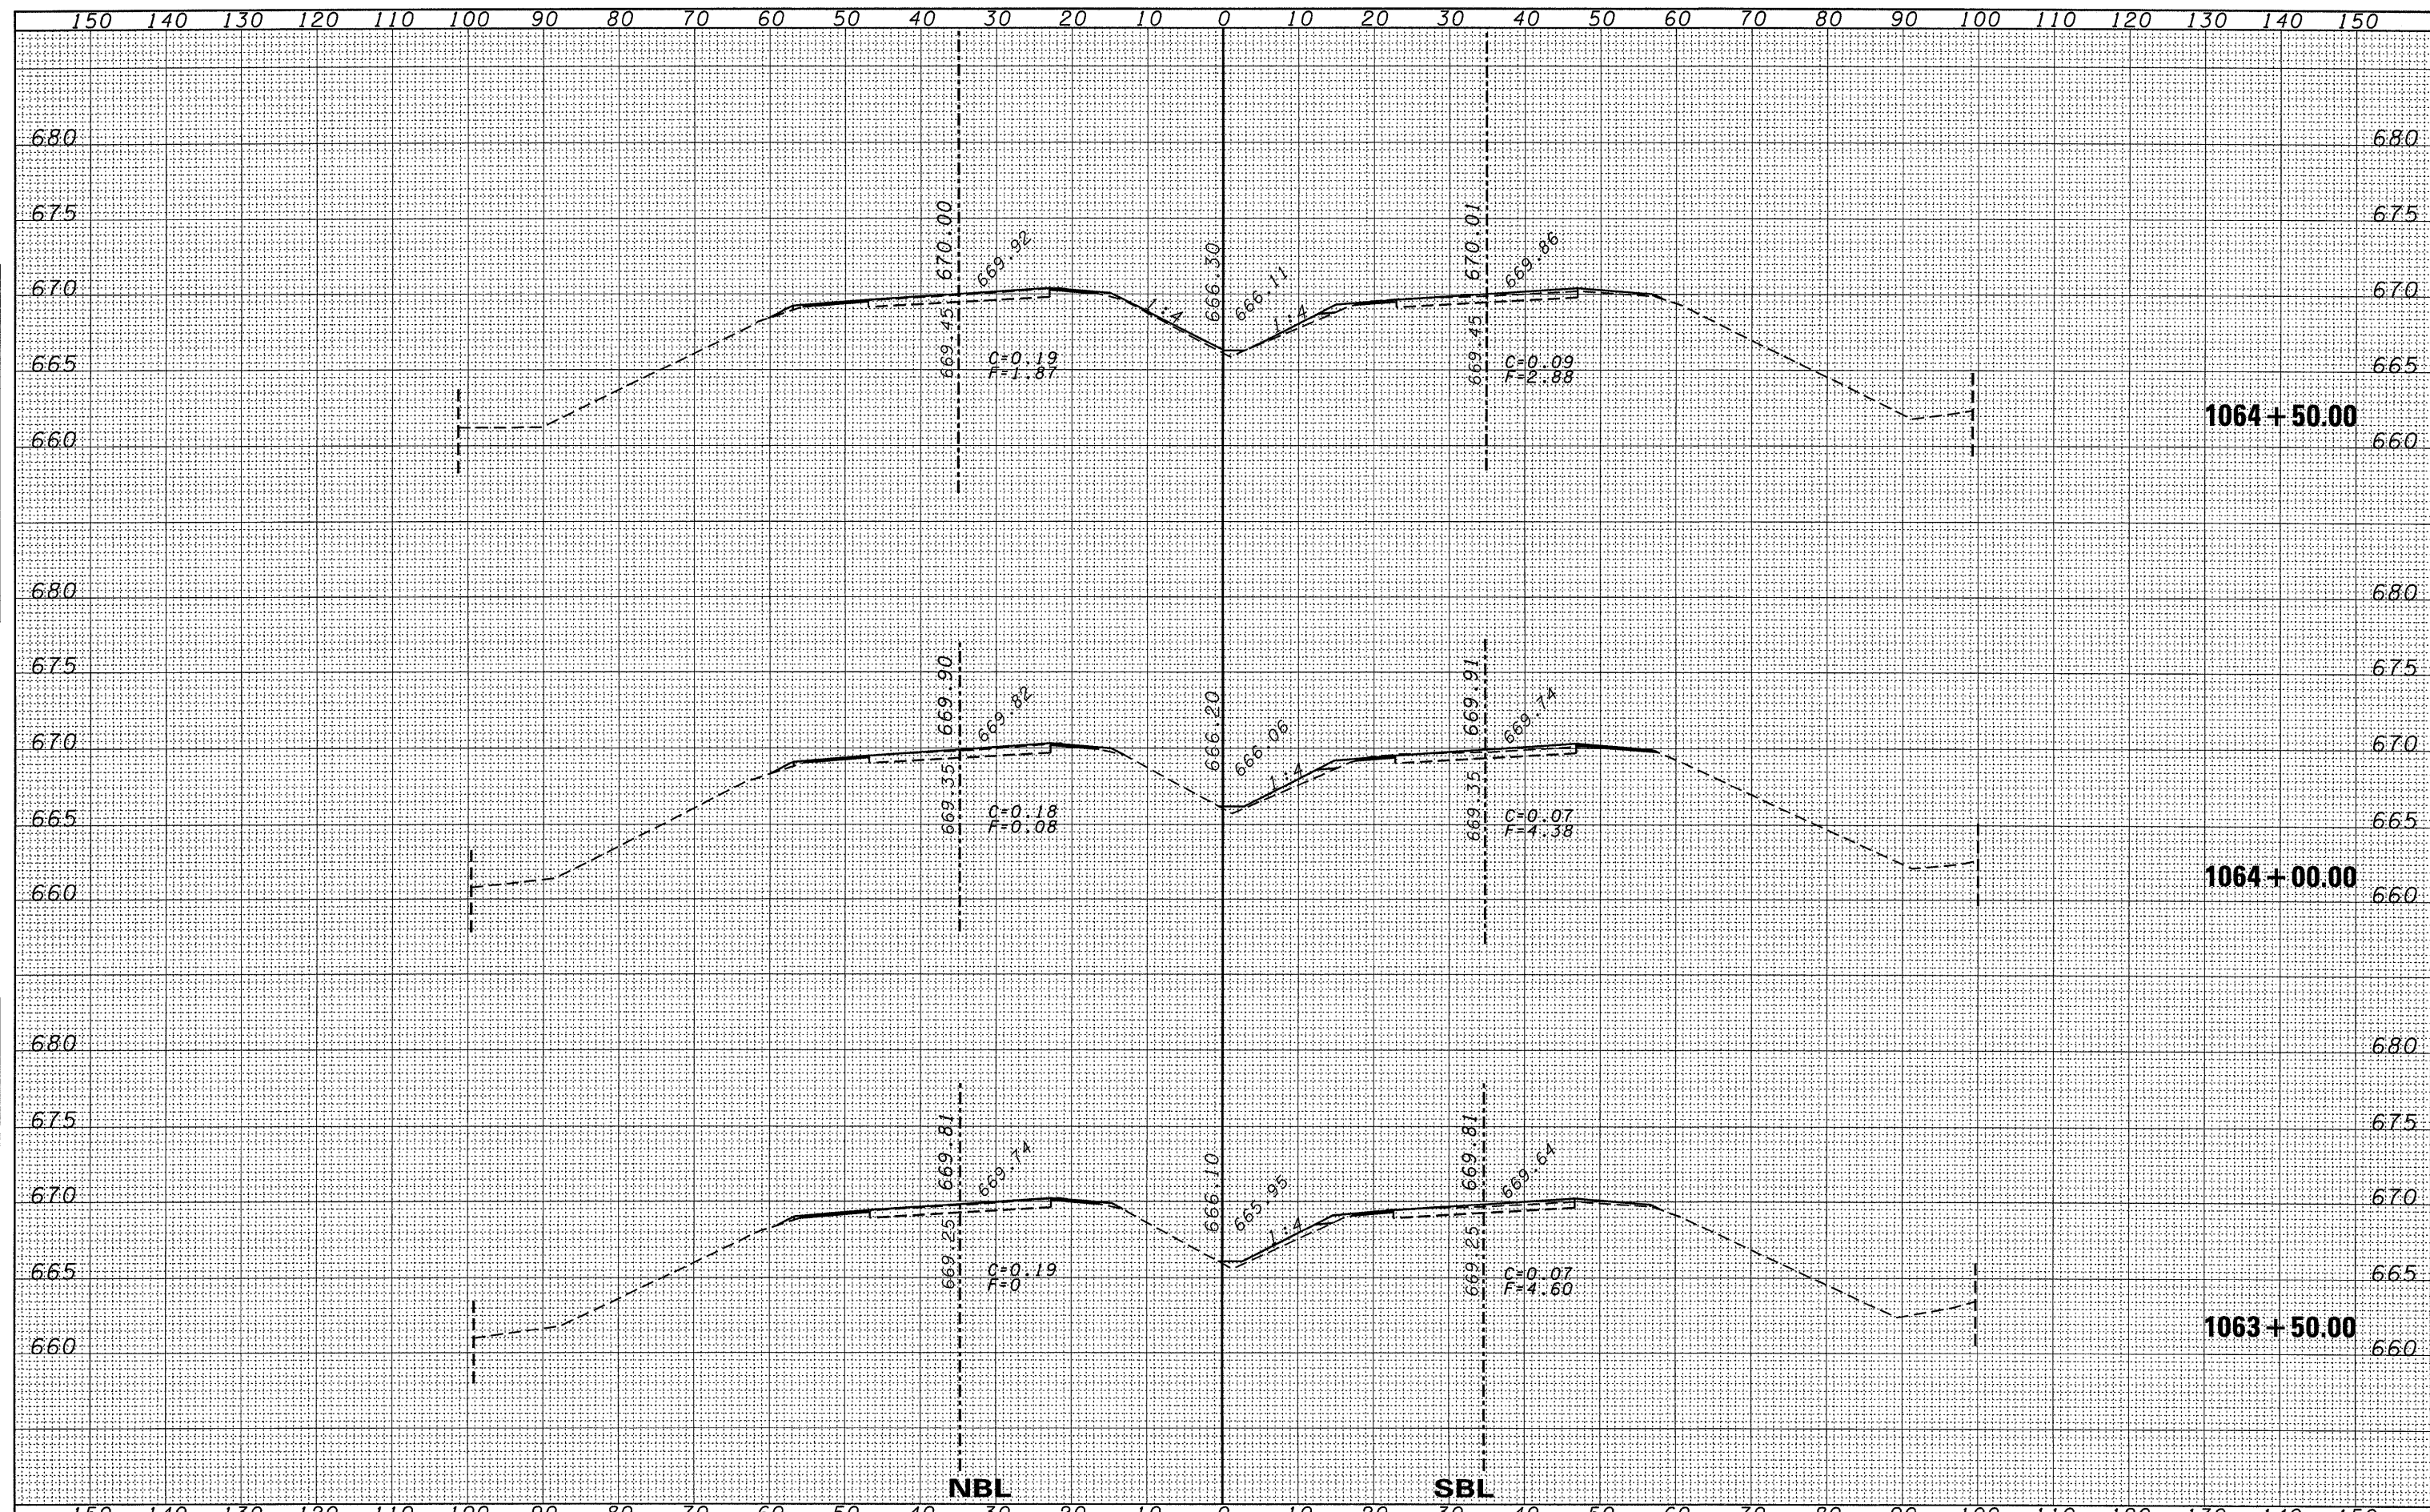

FILE NAME =	USER NAME = duncanbd	DESIGNED -	REVISED -	STATE OF ILLINOIS DEPARTMENT OF TRANSPORTATION	CROSS SECTIONS			F.A.I. RTE.	SECTION	COUNTY	TOTAL SHEETS	SHEET NO.
ct:\pw_work\pwidot\duncanbd\dms30392\ep05185-sh-xsec.dgn		DRAWN -	REVISED -		57	(38-1,2)RS-2 & I	IROQUOIS	263	186			
PLLOT SCALE = 10.0000' / IN.		CHECKED -	REVISED -		SCALE: 5V:10H				SHEET NO. 124 OF 169 SHEETS	STA. 1063+50.00 TO STA. 1064+50.00	CONTRACT NO. 66981	
PLLOT DATE = Oct 20, 2009 - 04:34:15 PM		DATE -	REVISED -		ILLINOIS FED. AID PROJECT							