


DATE	
BY	
REVIEWED	
DATE	
BY	
NO.	
NO.	
NO.	
NO.	
NO.	

DATE	
BY	
REVIEWED	
DATE	
BY	
NO.	
NO.	
NO.	
NO.	
NO.	

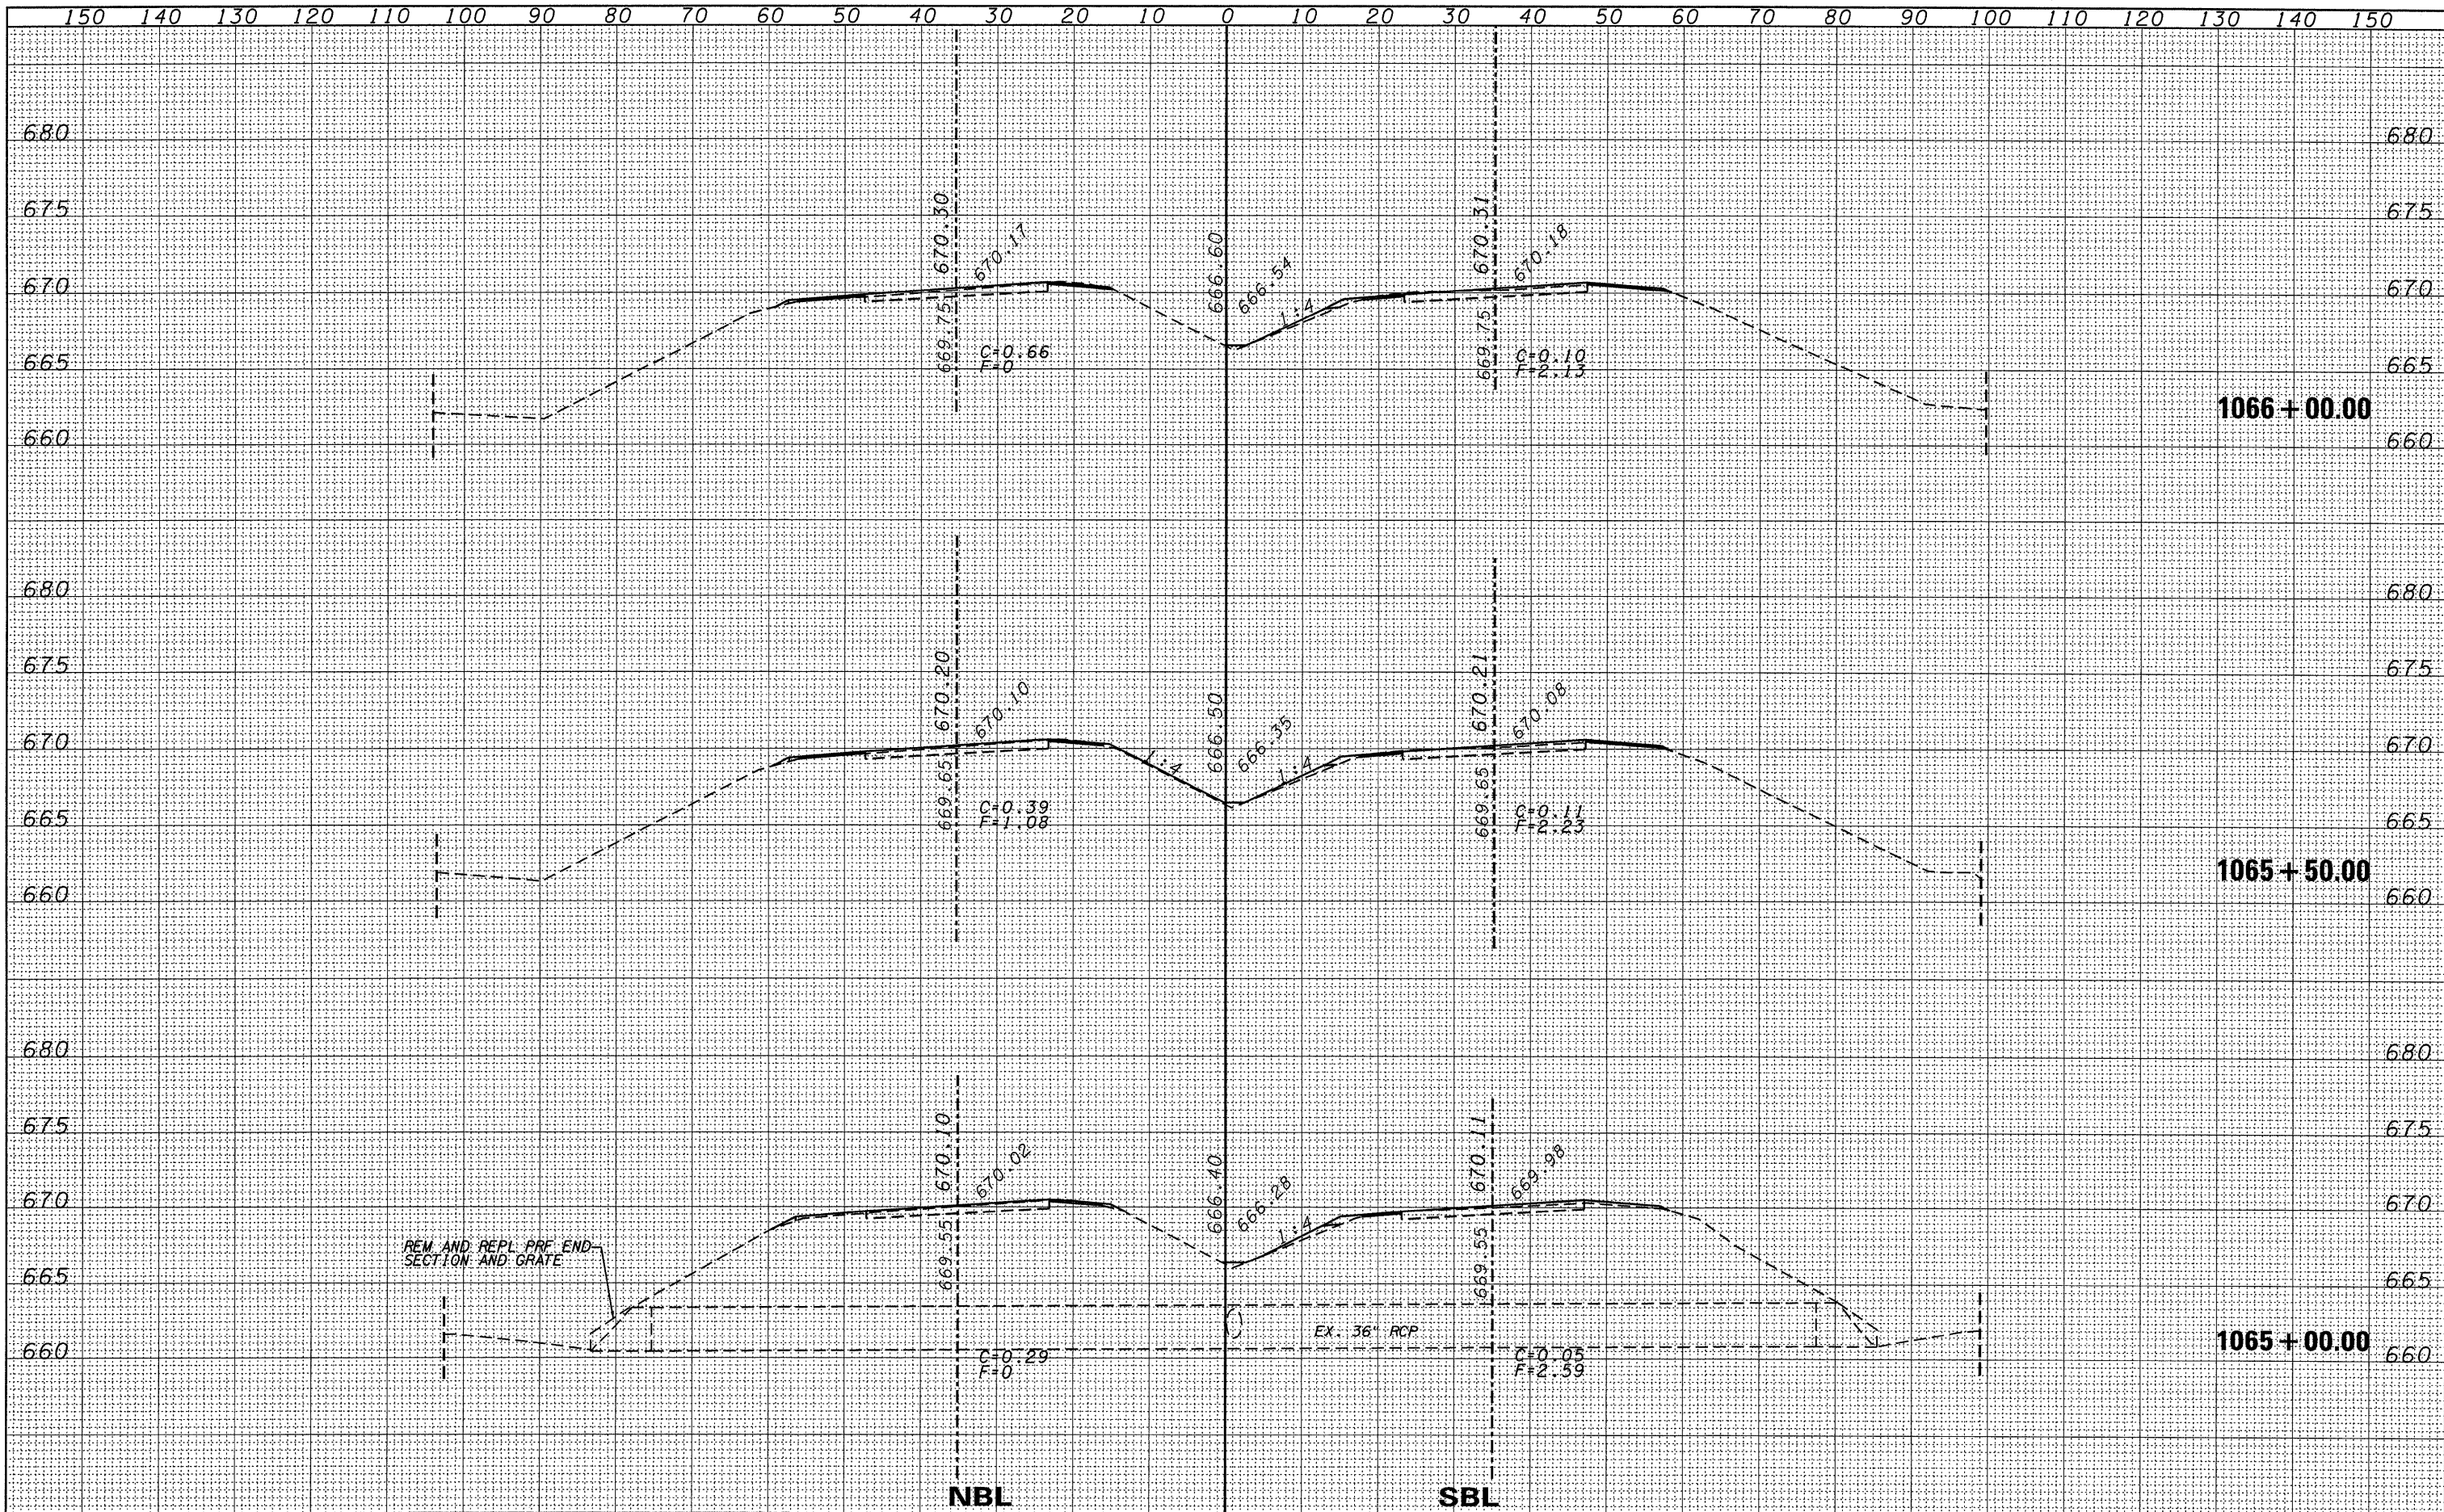

FILE NAME =	USER NAME = duncanbd	DESIGNED -	REVISED -	STATE OF ILLINOIS DEPARTMENT OF TRANSPORTATION	CROSS SECTIONS			F.A.I. RTE.	SECTION	COUNTY	TOTAL SHEETS	SHEET NO.
os:\pwork\pwork\duncanbd\dms30392\ep05105-shc-xsec.dgn	DRAWN -	REVISED -	REVISED -					57	(38-1,2)RS-2 & I	IROQUOIS	263	187
PLOT SCALE = 1/8" = 100' / IN.	CHECKED -	REVISED -	REVISED -		CONTRACT NO. 66981							
PLOT DATE = Oct 28, 2009 04:34:05 PM	DATE -	REVISED -	REVISED -		ILLINOIS FED. AID PROJECT							