


FINAL SURVEY	DATE
SURVEYED	BY
PLOTTED	
TEMPLATE	
NOTE BOOK	
AREAS	
CHECKED	
NO.	

ORIGINAL SURVEY	DATE
SURVEYED	BY
PLOTTED	
TEMPLATE	
NOTE BOOK	
AREAS	
CHECKED	
NO.	

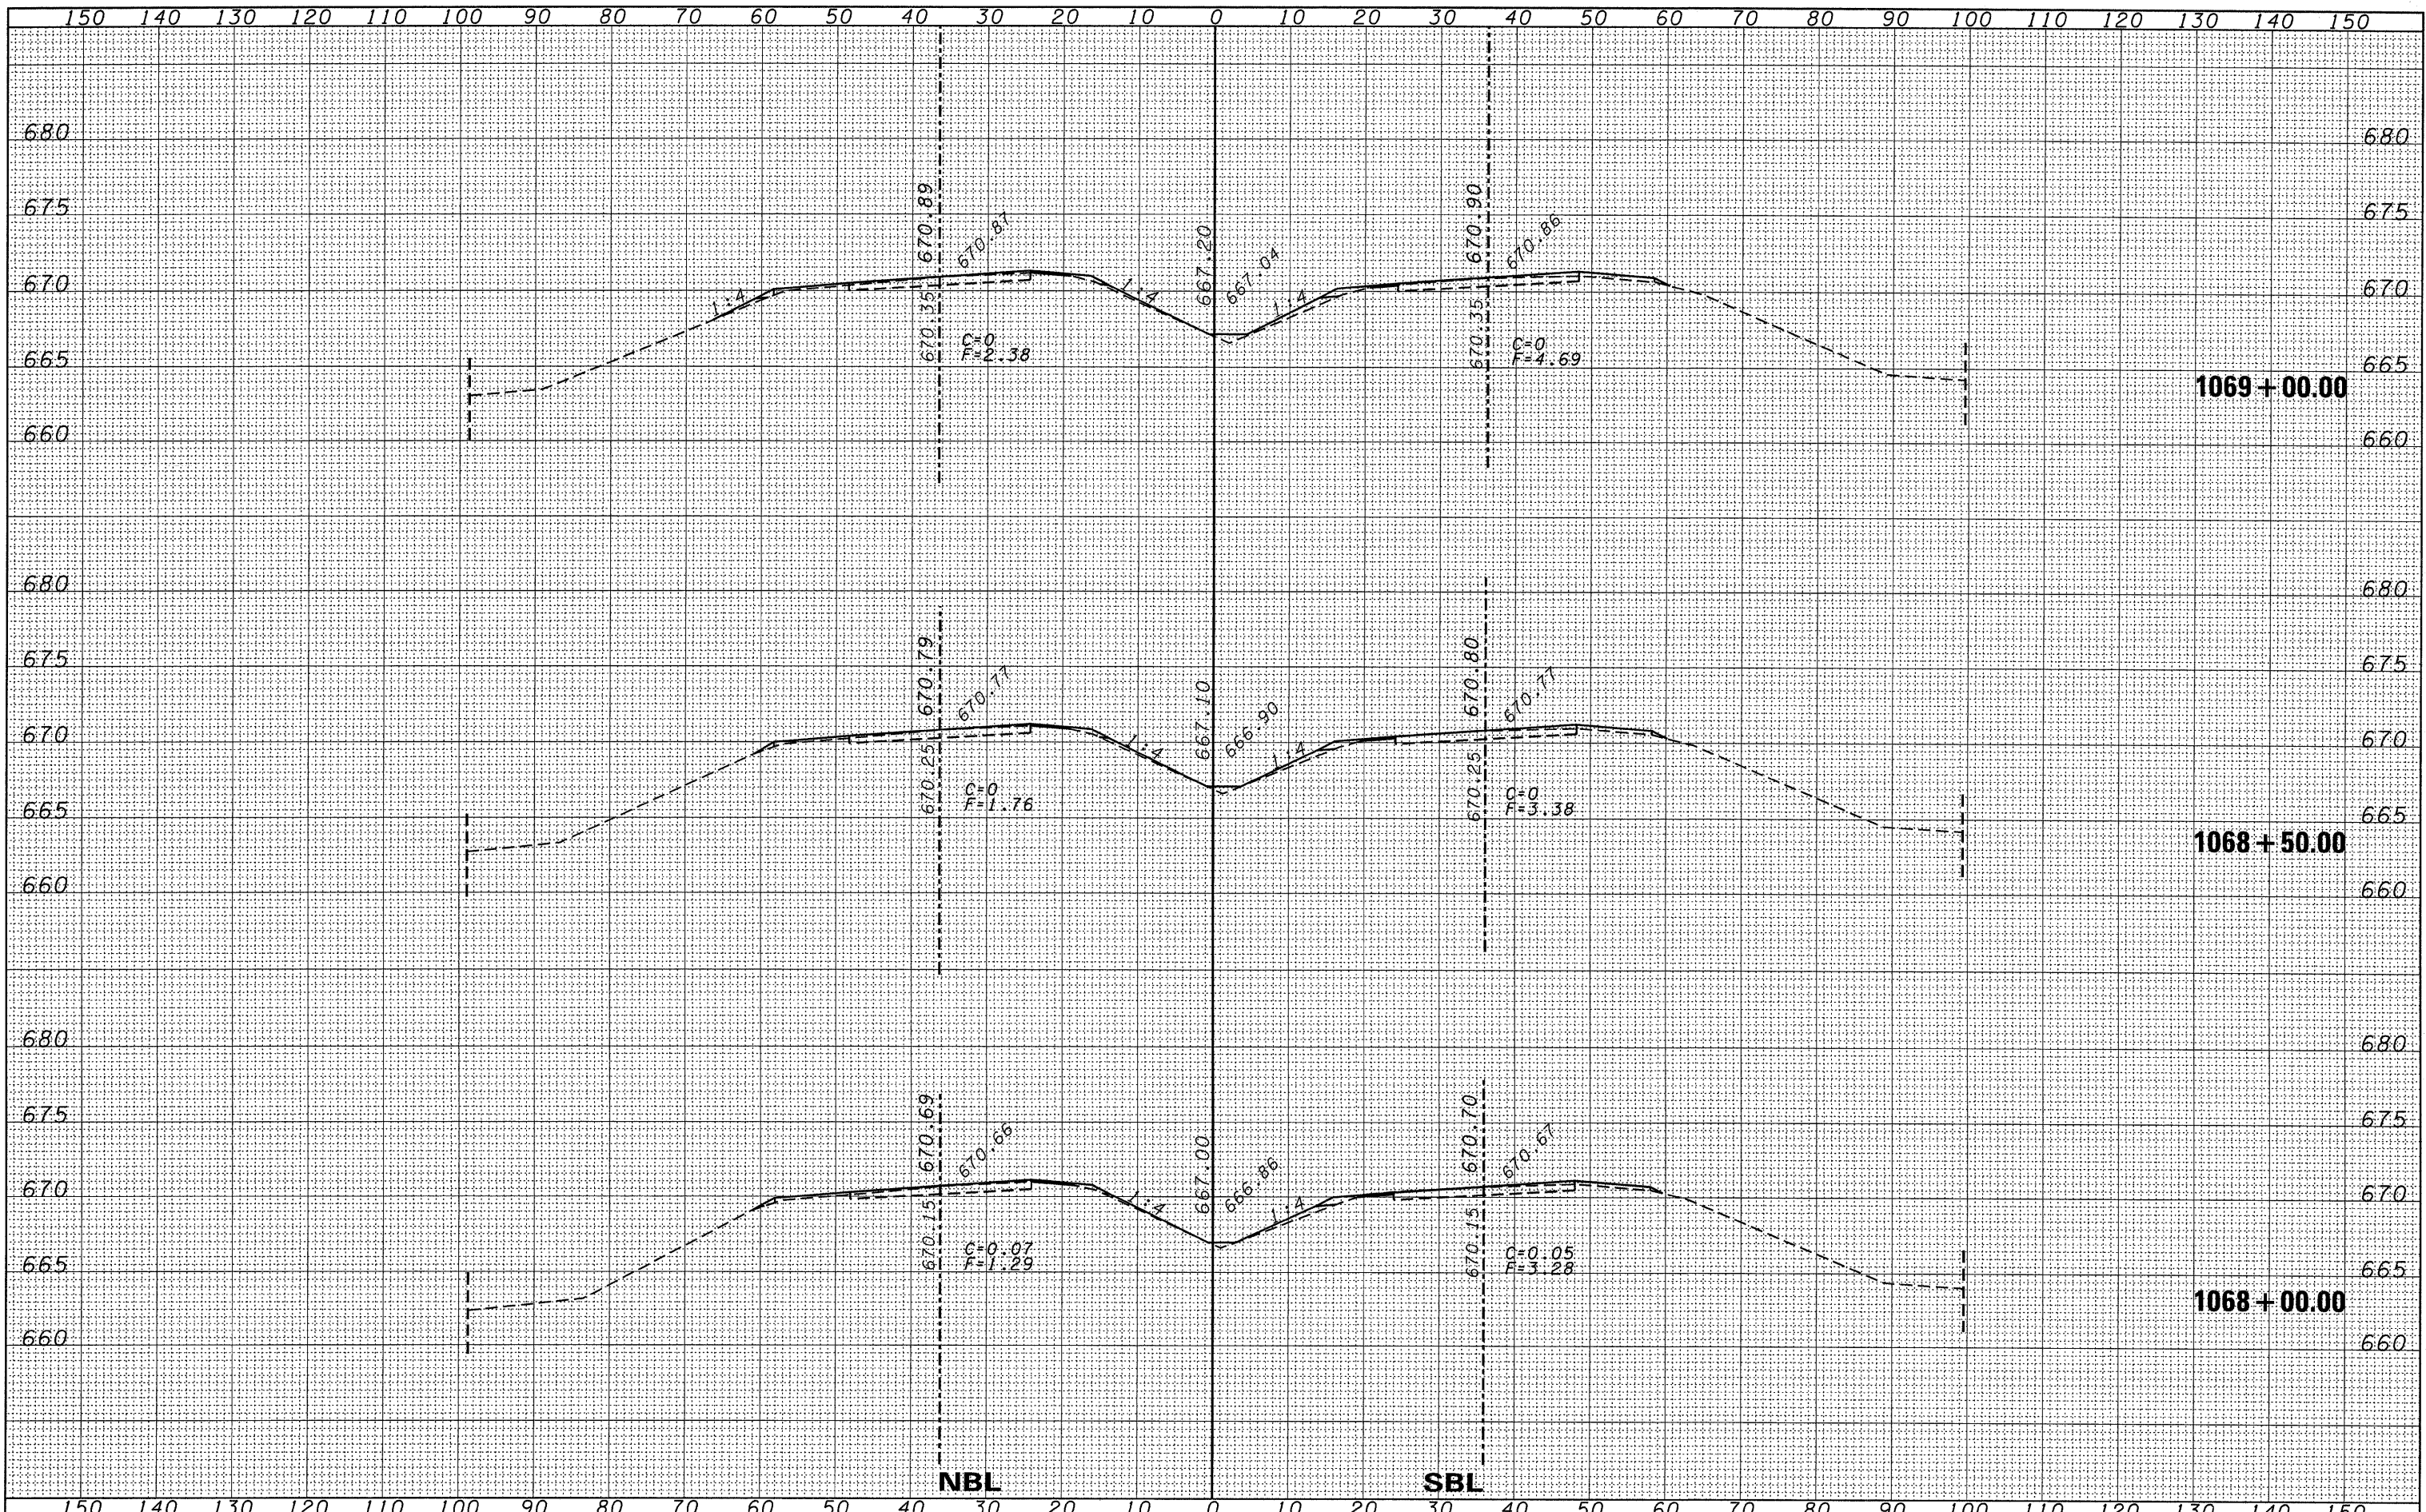

FILE NAME =	USER NAME = duncanbd	DESIGNED -	REVISED -	<b>STATE OF ILLINOIS</b> <b>DEPARTMENT OF TRANSPORTATION</b>	<b>CROSS SECTIONS</b>			F.A.I. RTE.	SECTION	COUNTY	TOTAL SHEETS	SHEET NO.
c:\pwwork\pwwork\duncanbd\dms30392\ep05105-sh-xsec.dgn		DRAWN -	REVISED -		57	(38-1,2)RS-2 & I	IROQUOIS	263	189			
PLOT SCALE = 1/8" = 100' / IN.		CHECKED -	REVISED -		SCALE: 5V:10H	SHEET NO. 127 OF 169 SHEETS	STA. 1068+00.00 TO STA. 1069+00.00	CONTRACT NO. 66981				
PLOT DATE = Oct 20, 2009 - 04:33:58 PM		DATE -	REVISED -		ILLINOIS FED. AID PROJECT							