


FINAL SURVEY NO.	DESIGNED	DATE
NOTE BOOK NO.	PLOTTED	
	TEMPLATE	
	AREAS CHECKED	

ORIGINAL SURVEY NO.	DESIGNED	DATE
NOTE BOOK NO.	PLOTTED	
	TEMPLATE	
	AREAS CHECKED	

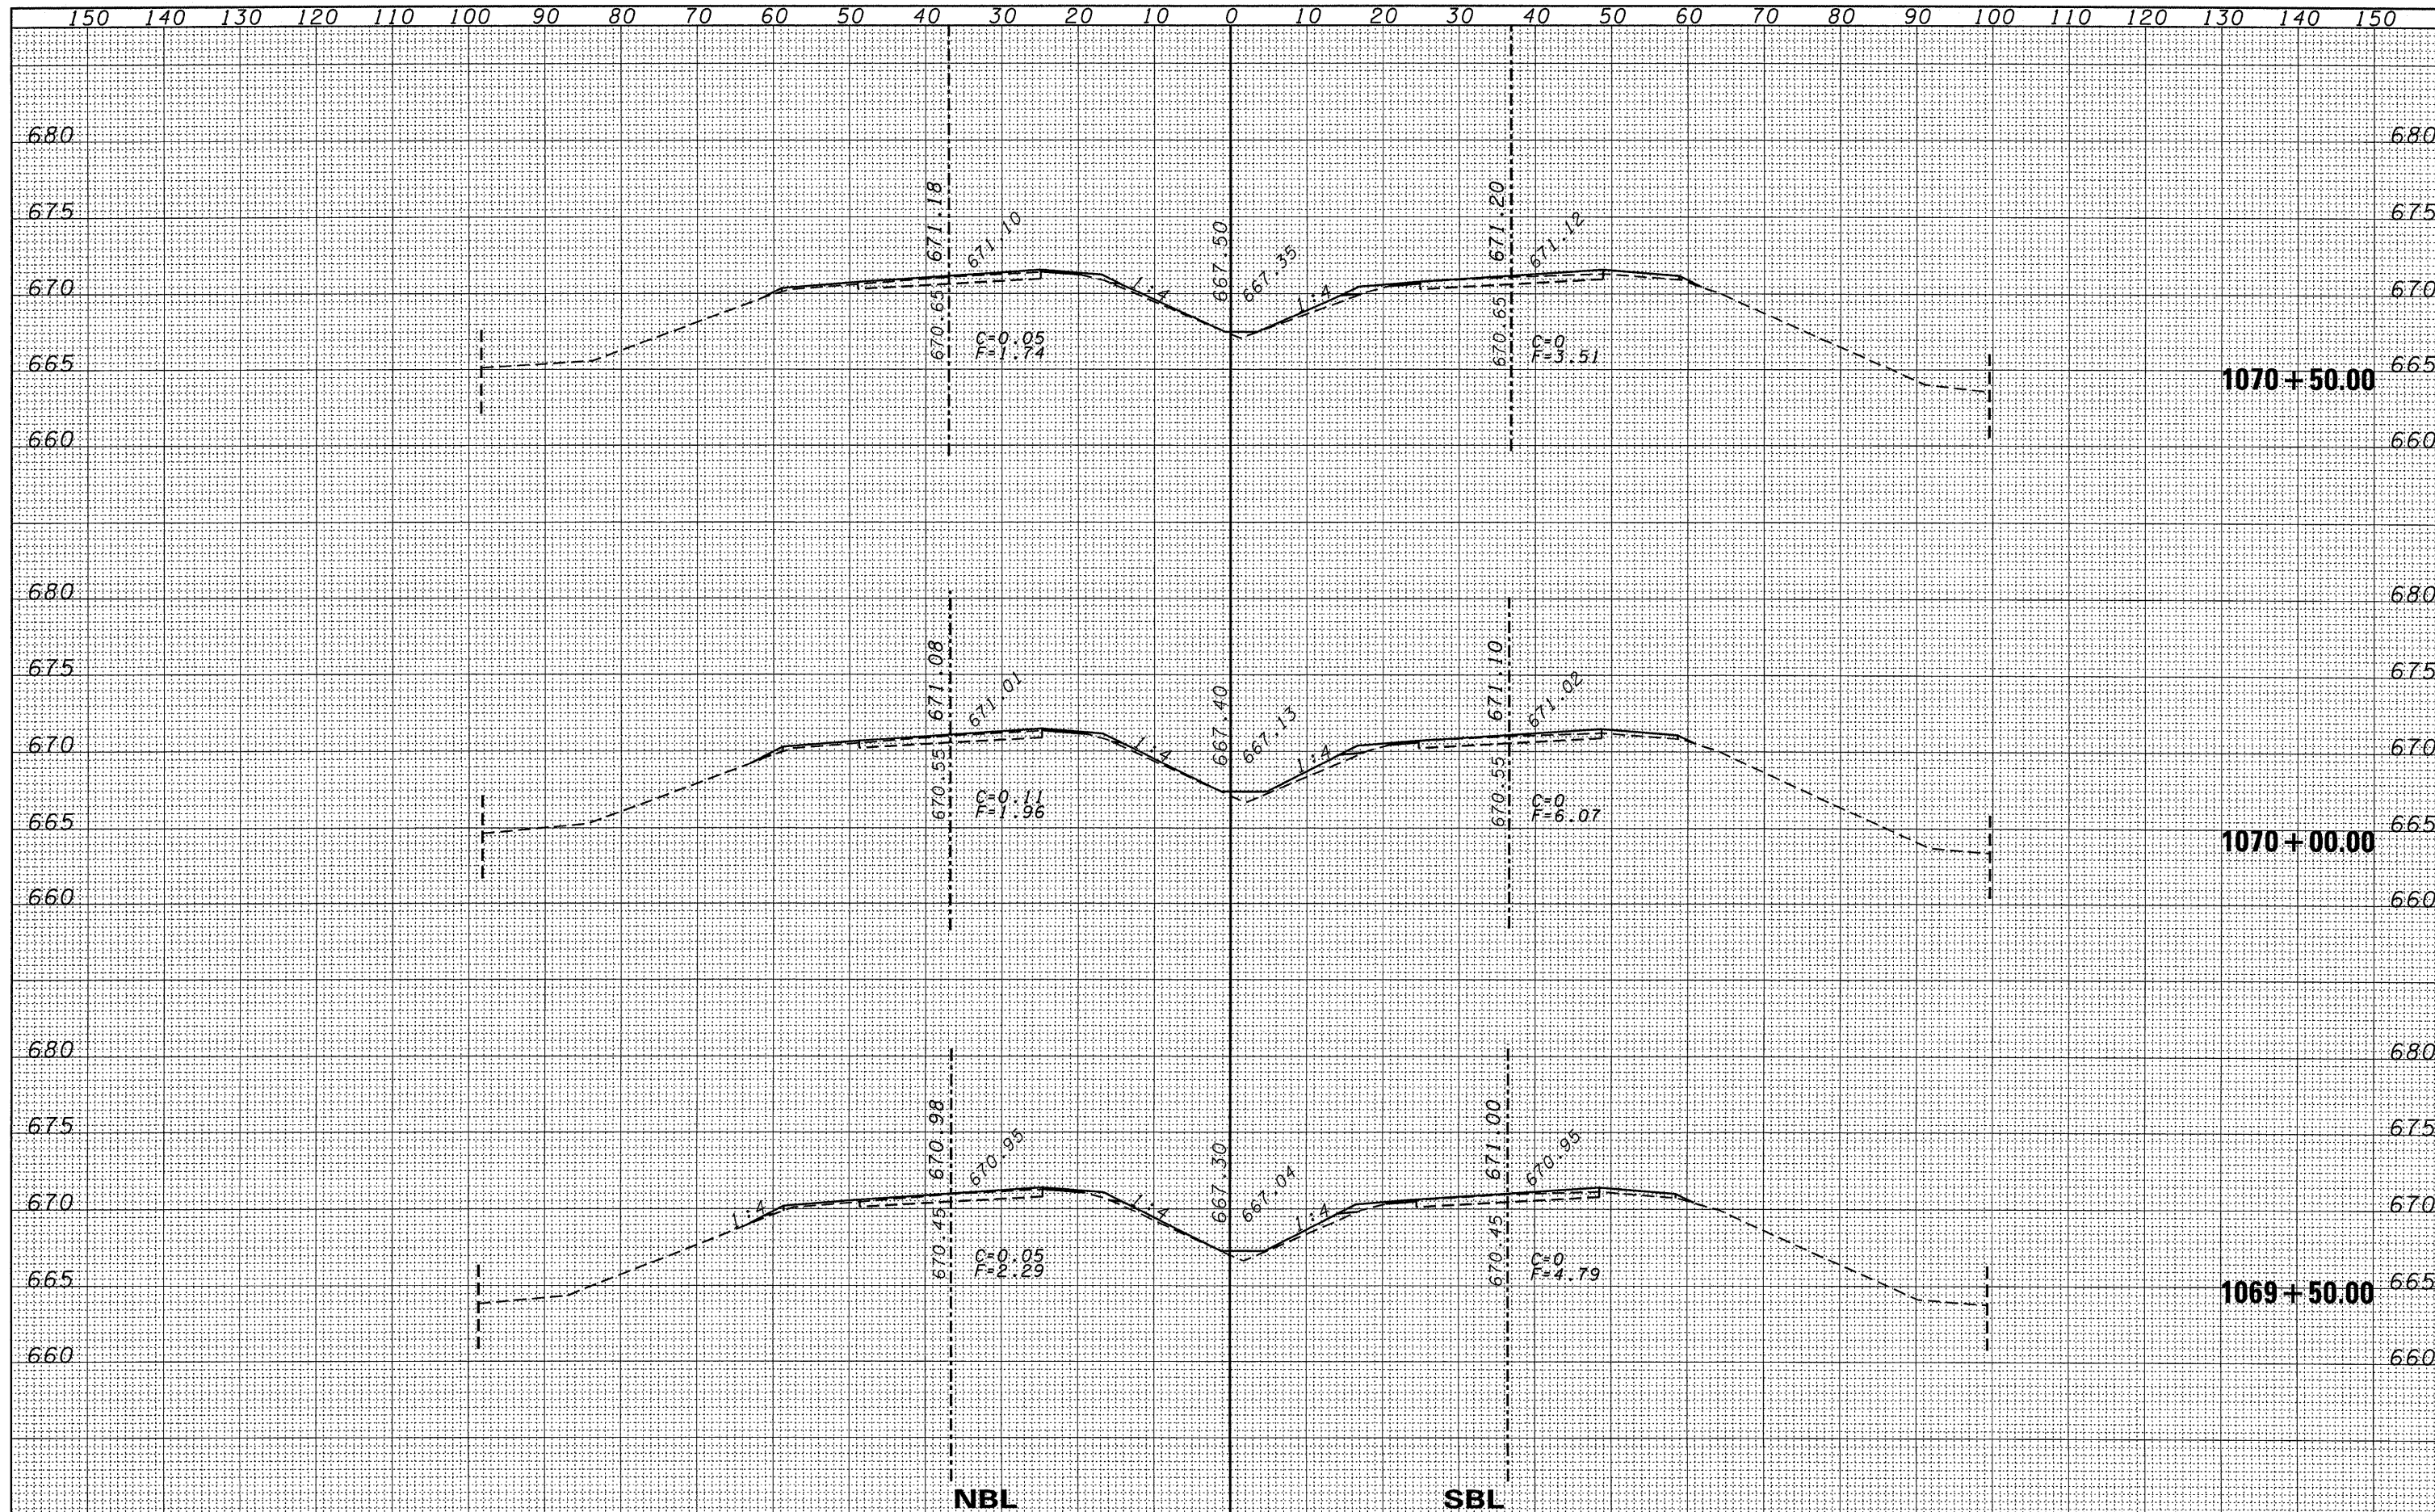

NBL

SBL

FILE NAME =	USER NAME = duncanbd	DESIGNED -	REVISED -	STATE OF ILLINOIS DEPARTMENT OF TRANSPORTATION	CROSS SECTIONS			F.A.I. RTE.	SECTION	COUNTY	TOTAL SHEETS	SHEET NO.
c:\pwork\pwork\duncanbd\dms30392\ep05105-sh-xsec.dgn		DRAWN -	REVISED -		57	(38-1,2)RS-2 & I	IROQUOIS	263	190			
PLOT SCALE = 10.0000' / IN.		CHECKED -	REVISED -		SCALE: 5v:10H SHEET NO. 128 OF 169 SHEETS STA. 1069+50.00 TO STA. 1070+50.00				CONTRACT NO. 66981			
PLOT DATE = Oct 20, 2009 - 04:33:39 PM		DATE -	REVISED -		ILLINOIS FED. AID PROJECT							