


DATE	
BY	
ORIGINAL SURVEY	
NOTED	
PLOTTED	
TEMPLATE	
AREAS	
AREAS CHECKED	
NO.	

DATE	
BY	
ORIGINAL SURVEY	
NOTED	
PLOTTED	
TEMPLATE	
AREAS	
AREAS CHECKED	
NO.	

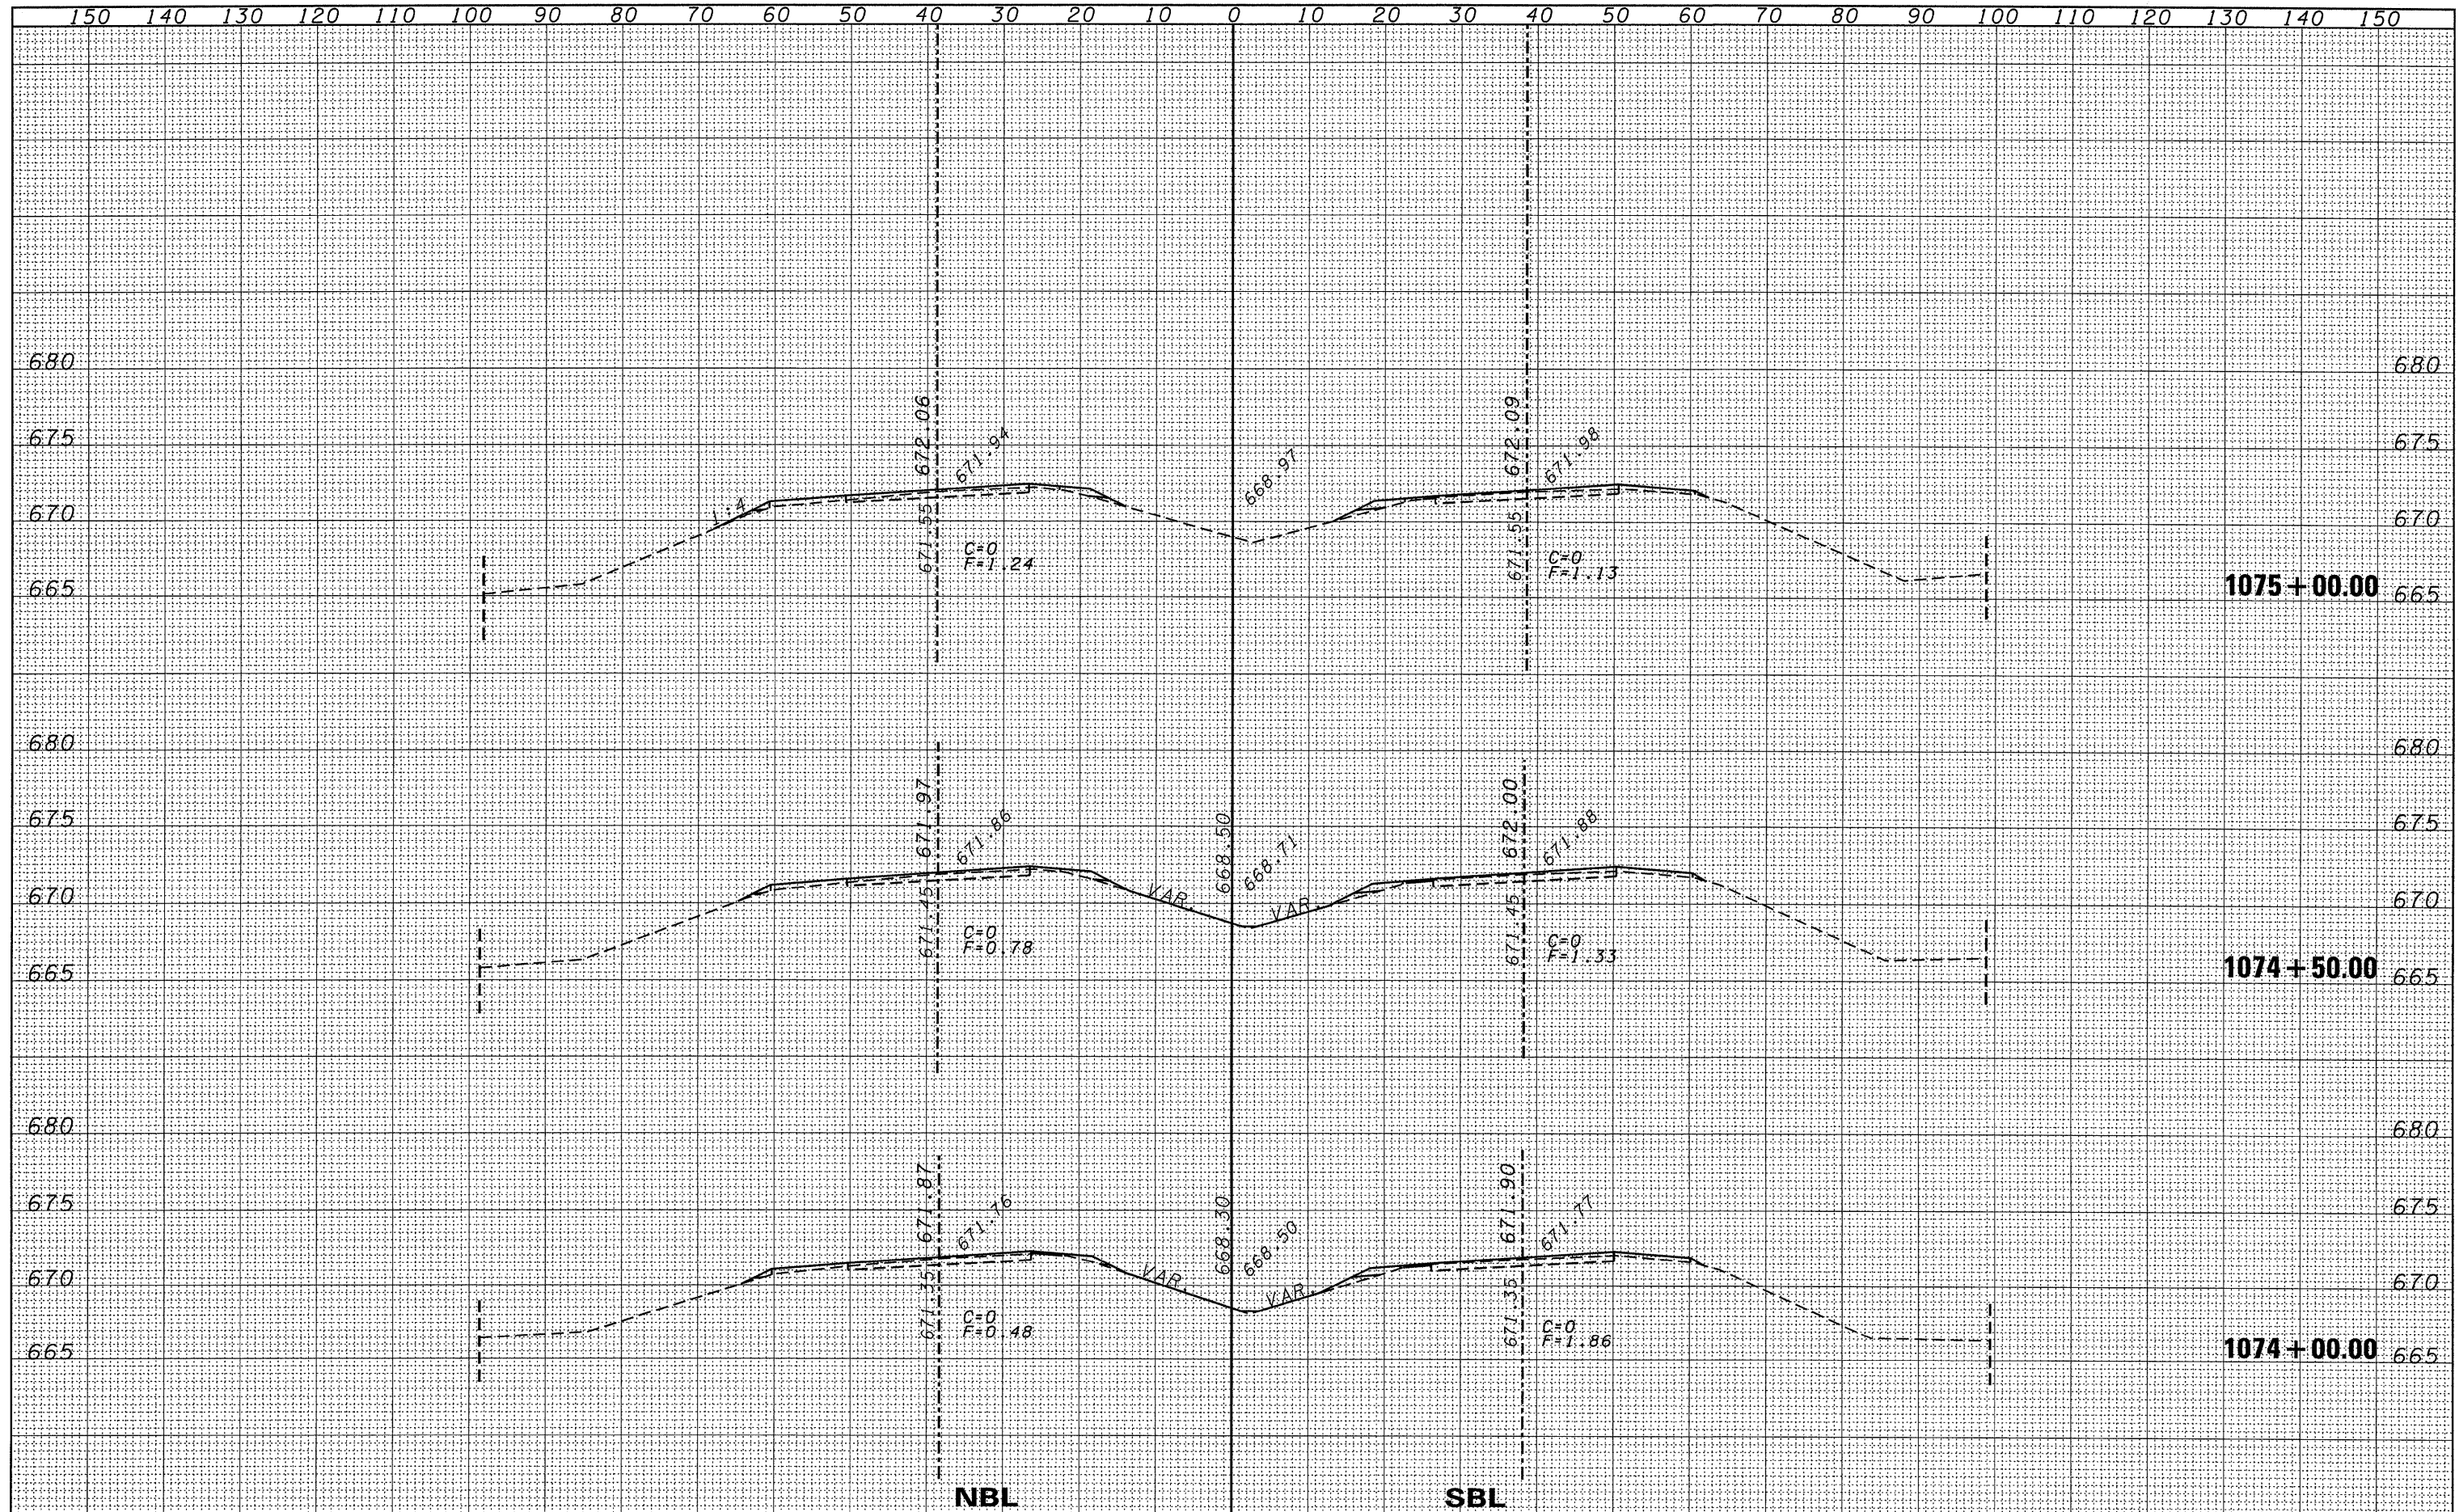

FILE NAME =	USER NAME = duncanbd	DESIGNED -	REVISED -	STATE OF ILLINOIS DEPARTMENT OF TRANSPORTATION		CROSS SECTIONS		F.A.I. RTE.	SECTION	COUNTY	TOTAL SHEETS	SHEET NO.	
c:\pwork\pwork\duncanbd\dms30392\ep05105-sh-xsec.dgn	DESIGNED -	REVISED -	REVISED -			57	(38-1,2)RS-2 & I	IROQUOIS	263	193			
PLOT SCALE = 10.0000' / IN.	CHECKED -	REVISED -	REVISED -	SCALE: 5V:10H				SHEET NO. 131 OF 169 SHEETS		STA. 1074+00.00 TO STA. 1075+00.00		CONTRACT NO. 66981	
PLOT DATE = Oct 20, 2009 - 04:29:21 PM	DATE -	REVISED -	REVISED -									ILLINOIS FED. AID PROJECT	