


DATE	
BY	
FINAL SURVEY	
SURVEYED	
PLOTTED	
TEMPLATE	
AREAS	
AREAS CHECKED	
NOTE BOOK	
NO.	

DATE	
BY	
ORIGINAL SURVEY	
SURVEYED	
PLOTTED	
TEMPLATE	
AREAS	
AREAS CHECKED	
NOTE BOOK	
NO.	

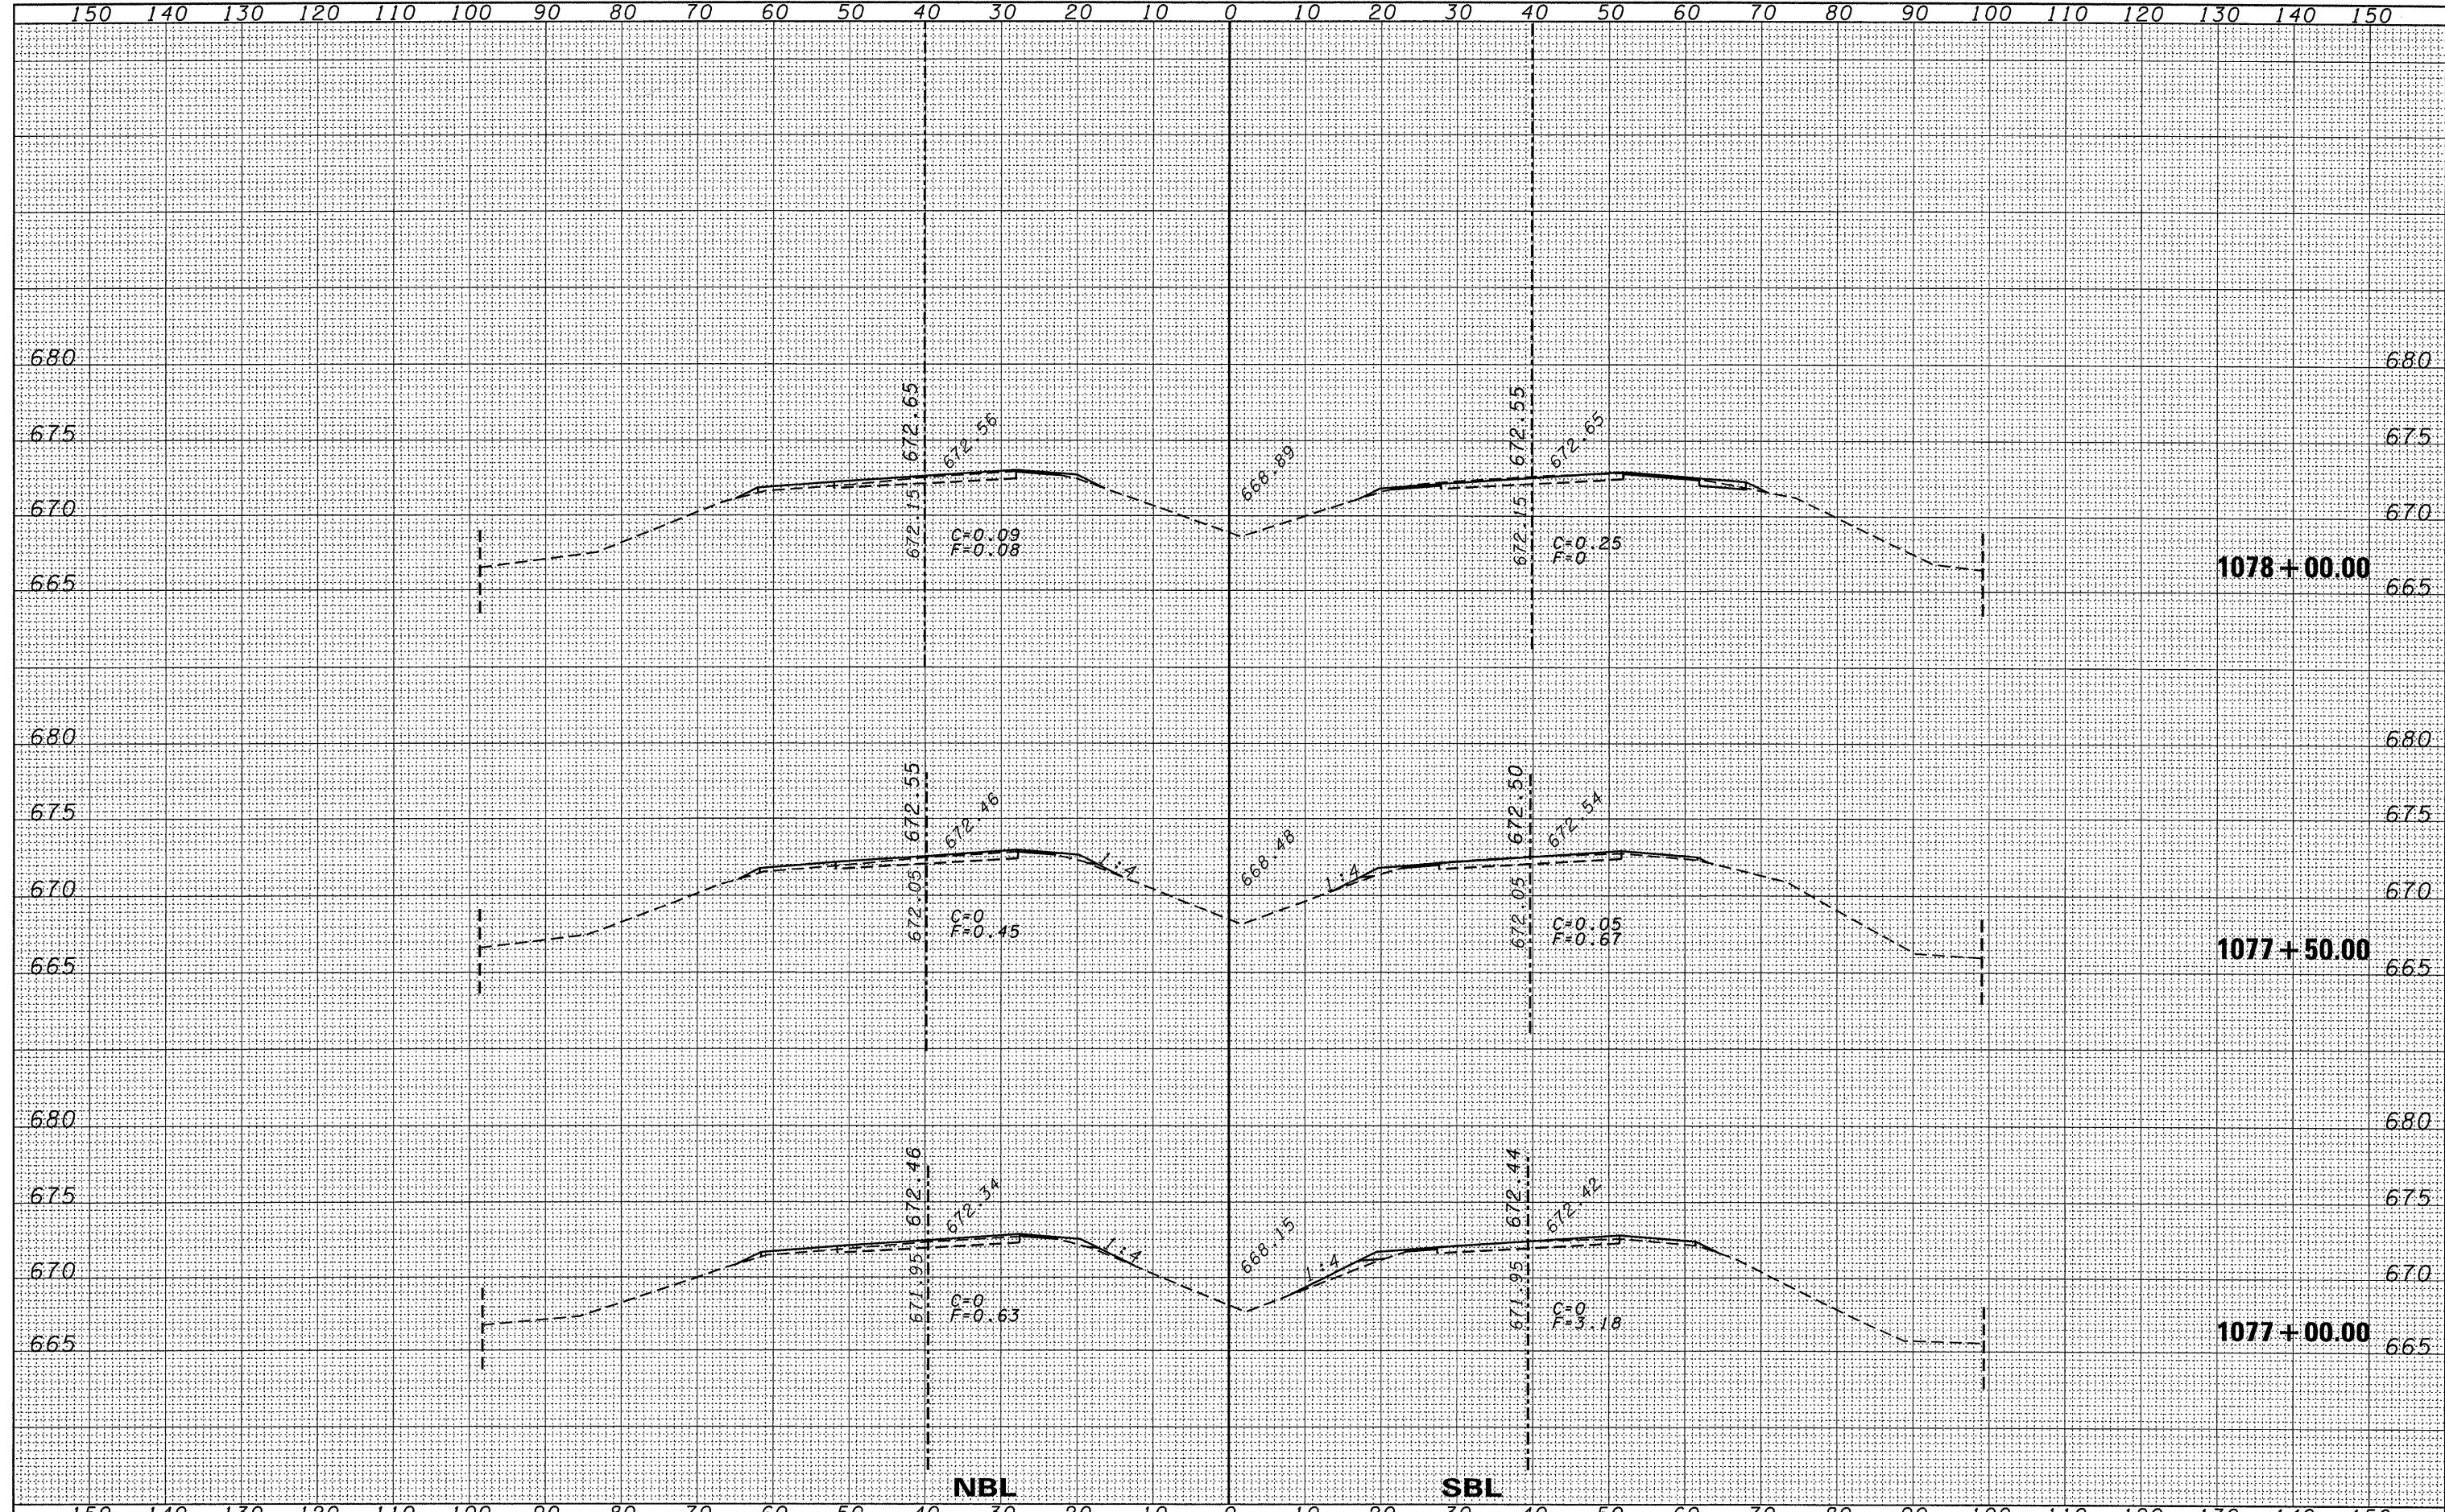

FILE NAME =	USER NAME = duncanbd	DESIGNED -	REVISED -	STATE OF ILLINOIS DEPARTMENT OF TRANSPORTATION		CROSS SECTIONS		F.A.I. RTE.	SECTION	COUNTY	TOTAL SHEETS	SHEET NO.
0:\pwwork\pwwork\duncanbd\dms38392\ep05105-sh-cssec.dgn		DRAWN -	REVISED -			57	(38-1,2)RS-2 & I	IRROUOIS	263	195		
PLOT SCALE = 10.0000' / IN.		CHECKED -	REVISED -	SCALE: 5V:10H		SHEET NO. 133 OF 169 SHEETS		STA. 1077+00.00 TO STA. 1078+00.00		CONTRACT NO. 66981		
PLOT DATE = Oct 28, 2009 - 04:24:05 PM		DATE -	REVISED -							ILLINOIS FED. AID PROJECT		