


| | | |
|--------------|----------|------|
| FINAL SURVEY | SURVEYED | DATE |
| NOTE BOOK | PLOTTED | |
| NO. | TEMPLATE | |
| | AREAS | |
| | CHECKED | |

| | | |
|-----------------|----------|------|
| ORIGINAL SURVEY | SURVEYED | DATE |
| NOTE BOOK | PLOTTED | |
| NO. | TEMPLATE | |
| | AREAS | |
| | CHECKED | |

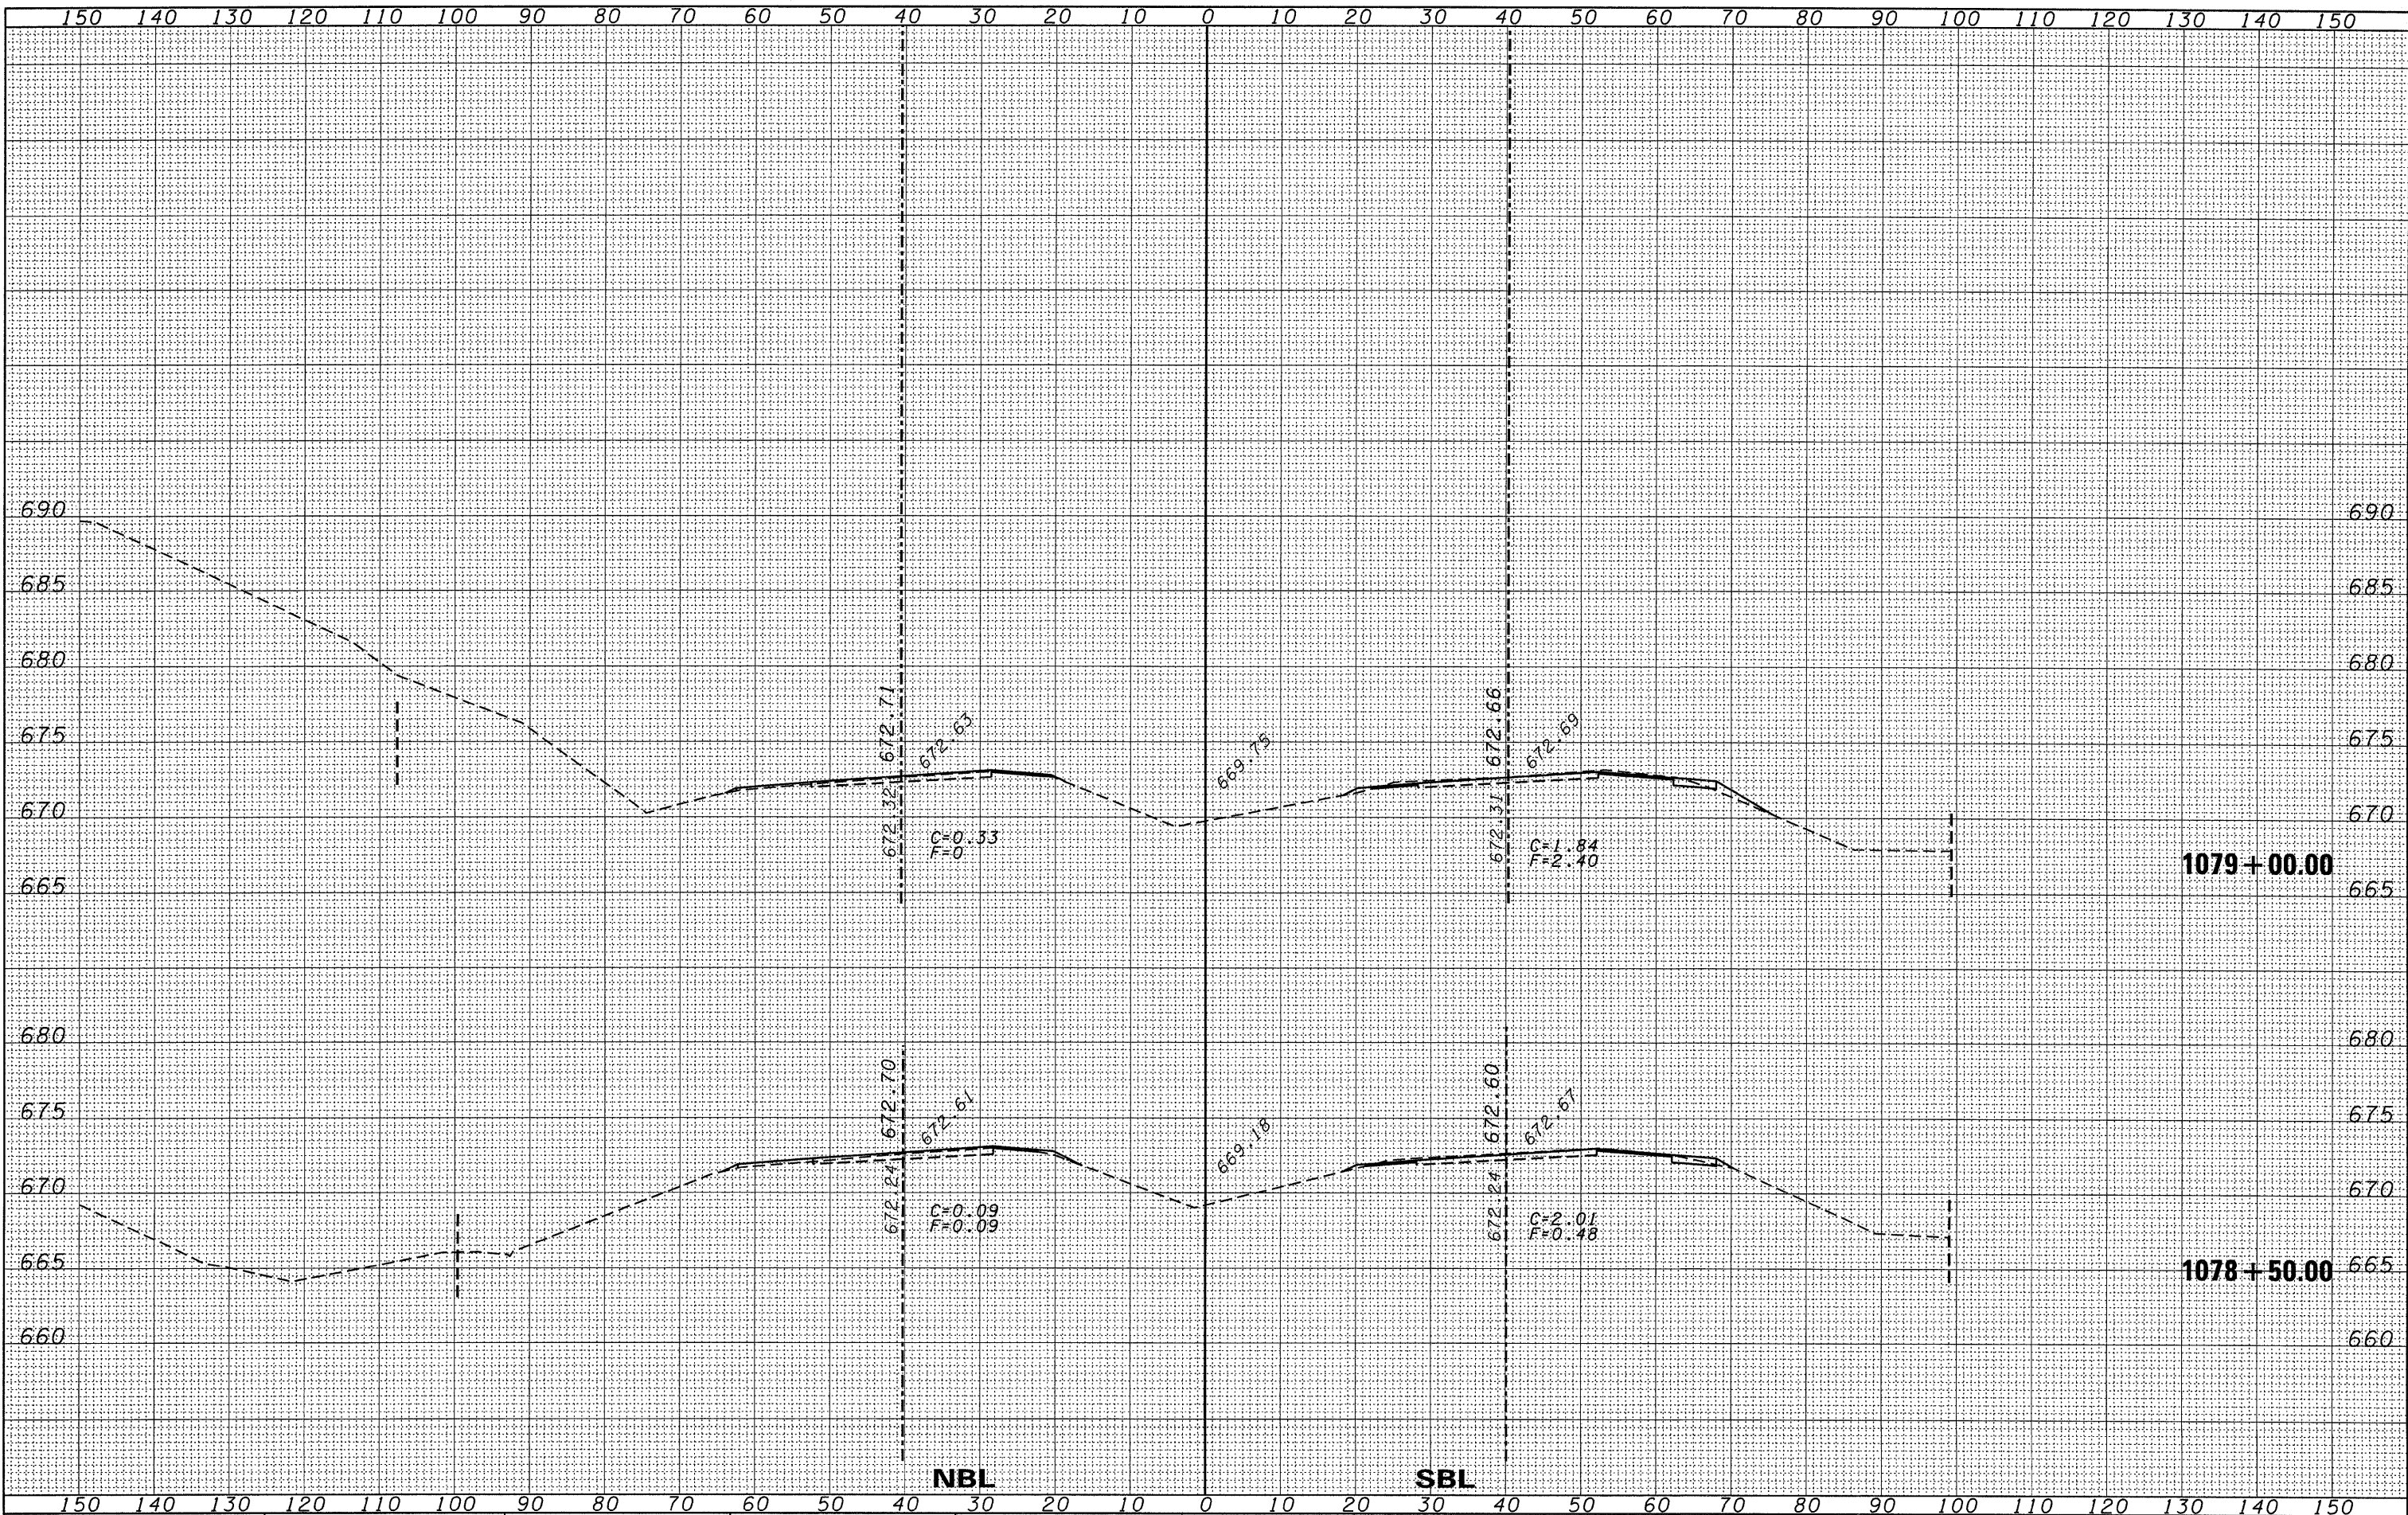

FILE NAME =
 c:\piv\work\piv\dot\duncanbd\dms38392\ep05105-shl-xsec.dgn

USER NAME = duncanbd
 DESIGNED -
 DRAWN -
 CHECKED -
 PLOT DATE = Oct 20, 2009 - 04:28:52 PM

REVISIED -
 REVISIED -
 REVISIED -
 REVISIED -

**STATE OF ILLINOIS
 DEPARTMENT OF TRANSPORTATION**

CROSS SECTIONS

SCALE: 5V:10H SHEET NO. 134 OF 169 SHEETS STA. 1078+50.00 TO STA. 1079+00.00

| F.A.I. RTE. | SECTION | COUNTY | TOTAL SHEETS | SHEET NO. |
|--------------------|------------------|----------|---------------------------|-----------|
| 57 | (38-1,2)RS-2 & I | IROQUOIS | 263 | 196 |
| CONTRACT NO. 66981 | | | ILLINOIS FED. AID PROJECT | |