


FINAL SURVEY NO.	DATE
DESIGNED	
PLOTTED	
TEMPLATE	
AREAS	
CHECKED	

ORIGINAL SURVEY NO.	DATE
DESIGNED	
PLOTTED	
TEMPLATE	
AREAS	
CHECKED	

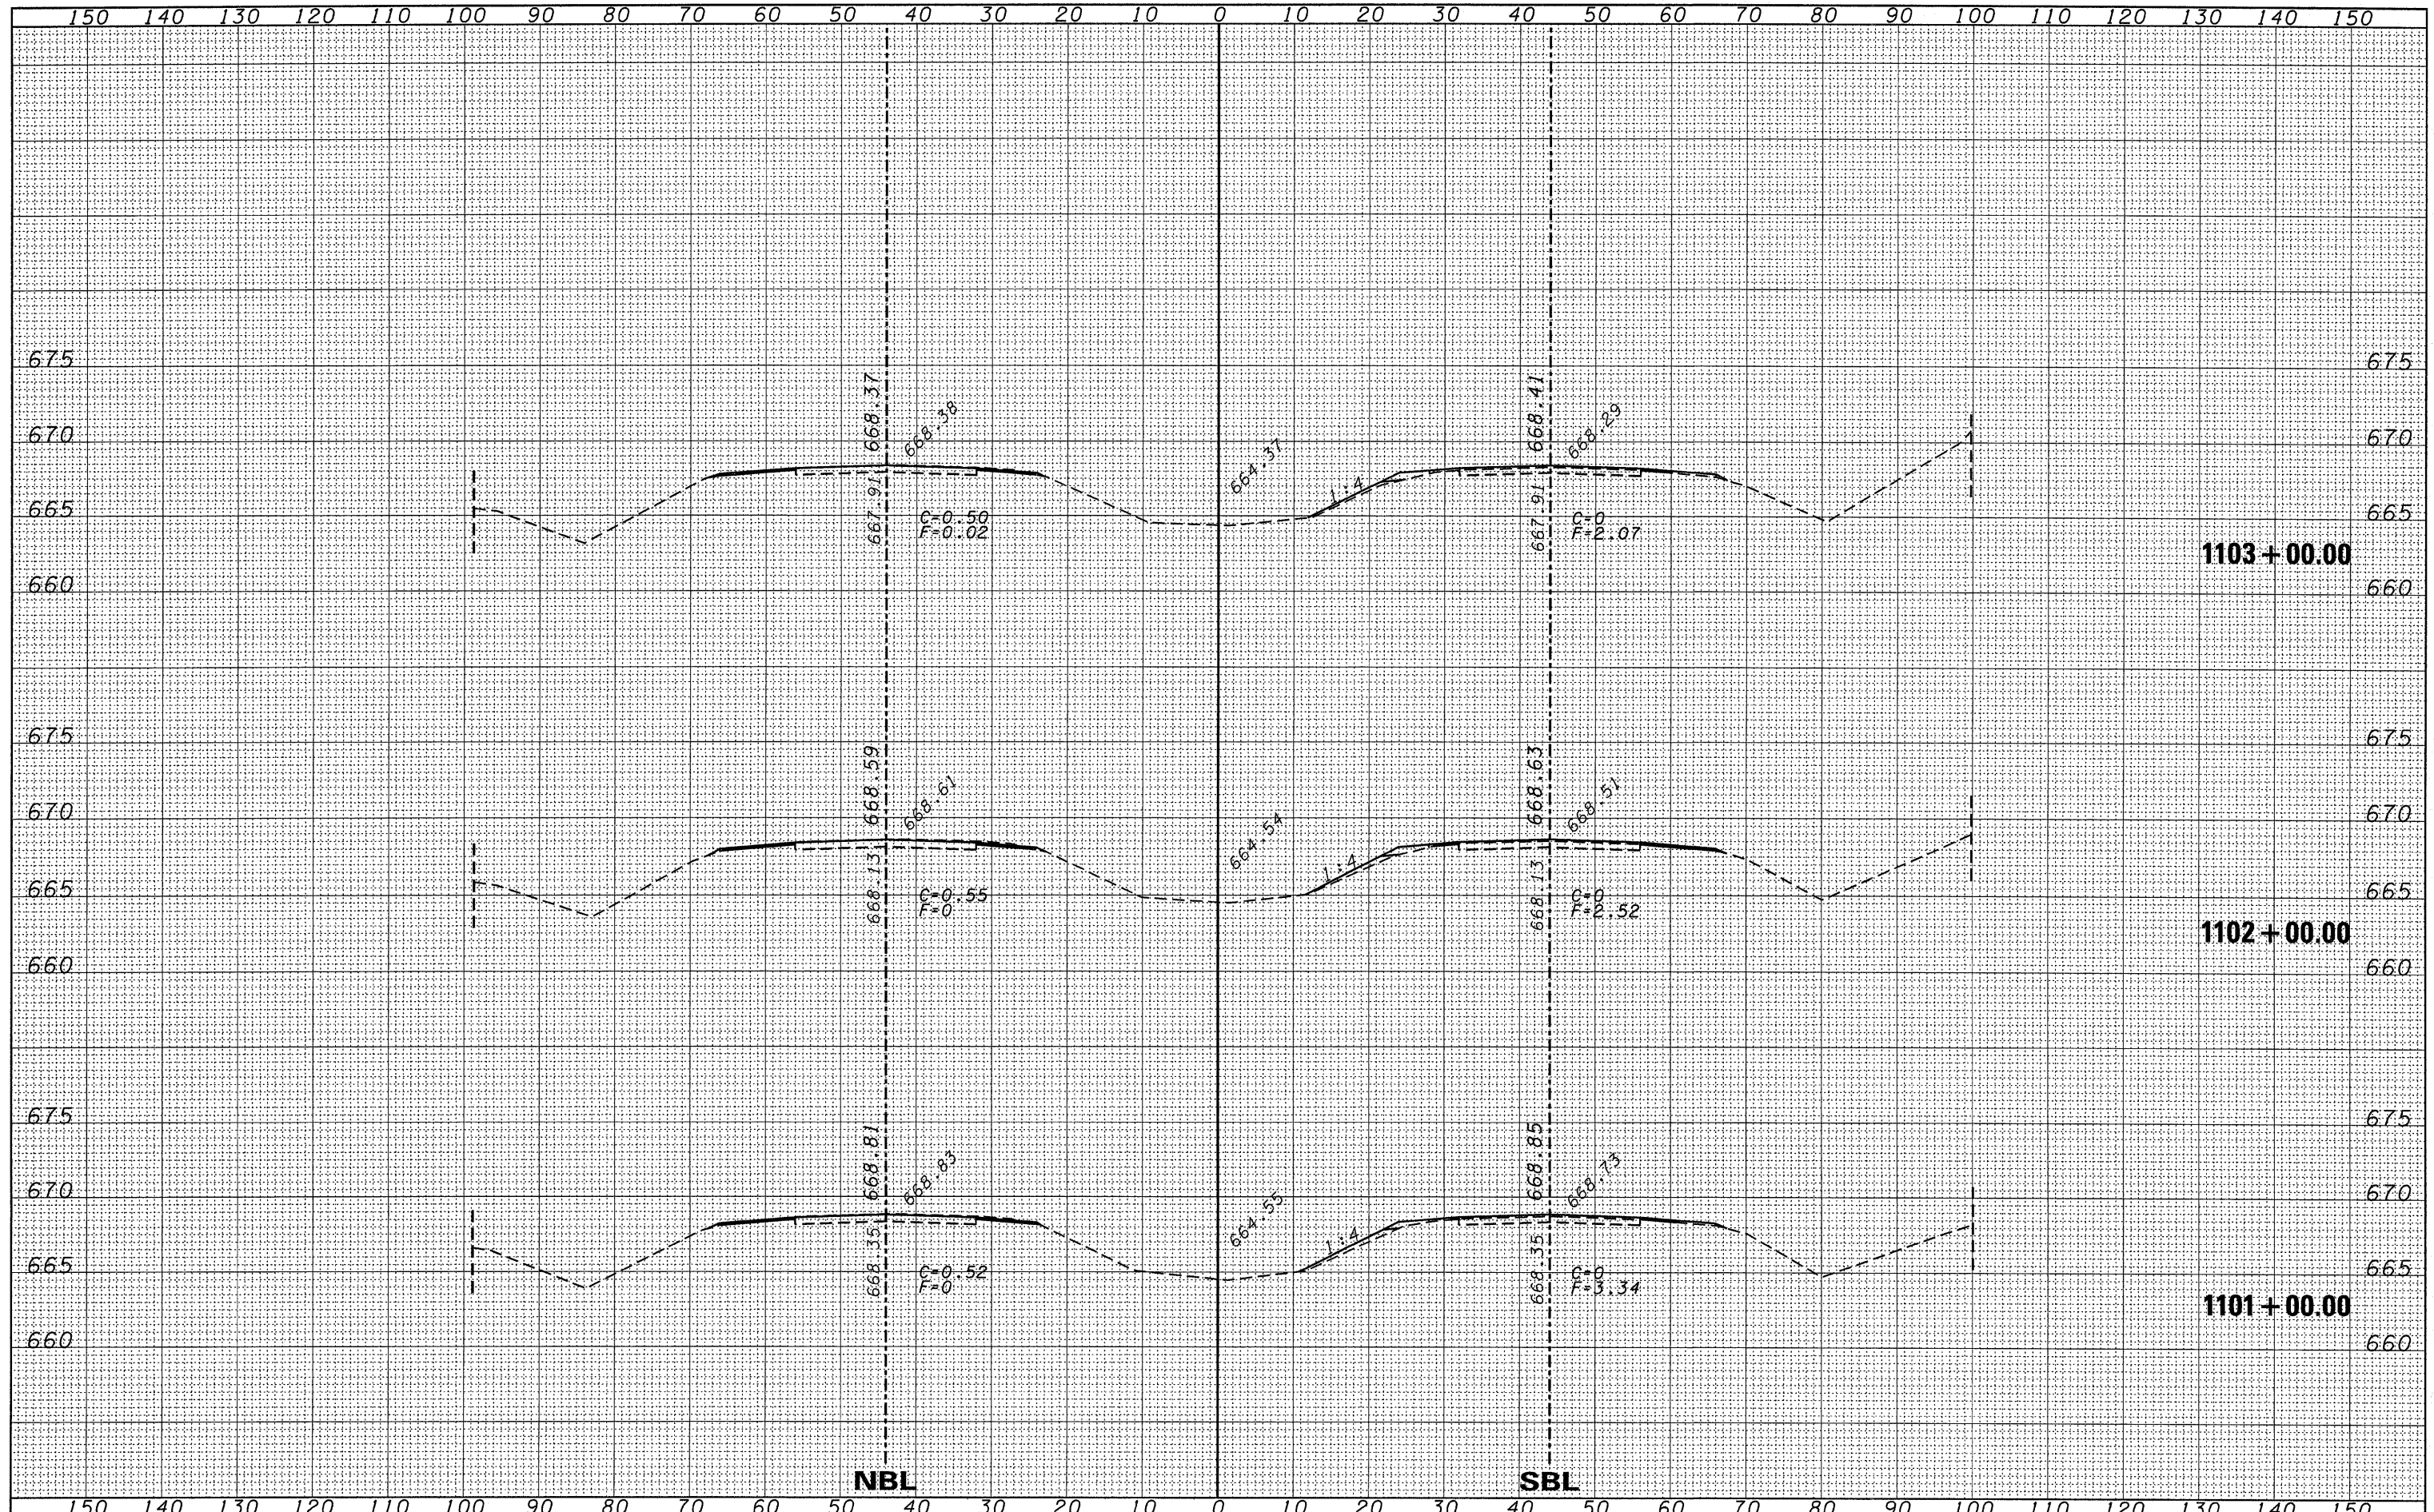

FILE NAME =	USER NAME = duncanbd	DESIGNED -	REVISED -	STATE OF ILLINOIS DEPARTMENT OF TRANSPORTATION	CROSS SECTIONS			F.A.I. RTE.	SECTION	COUNTY	TOTAL SHEETS	SHEET NO.			
c:\pw_work\pwork\duncanbd\dms30392\ep05105-sh-xsec.dgn		DRAWN -	REVISED -		57	(38-1,2)RS-2 & I	IROQUOIS	263	208						
PLOT SCALE = 10.0000' / IN.		CHECKED -	REVISED -		CONTRACT NO. 66981										
PLOT DATE = Oct 20, 2009 - 04:11:00 PM		DATE -	REVISED -		ILLINOIS FED. AID PROJECT										
				SCALE: 5V:10H				SHEET NO. 146 OF 169 SHEETS				STA. 1101+00.00 TO STA. 1103+00.00			