


| | | | |
|---------------|----------|----|------|
| FINAL SURVEY | SURVEYED | BY | DATE |
| NOTE BOOK NO. | PLOTTED | | |
| | TEMPLATE | | |
| | AREAS | | |
| | CHECKED | | |

| | | | |
|-----------------|----------|----|------|
| ORIGINAL SURVEY | SURVEYED | BY | DATE |
| NOTE BOOK NO. | PLOTTED | | |
| | TEMPLATE | | |
| | AREAS | | |
| | CHECKED | | |

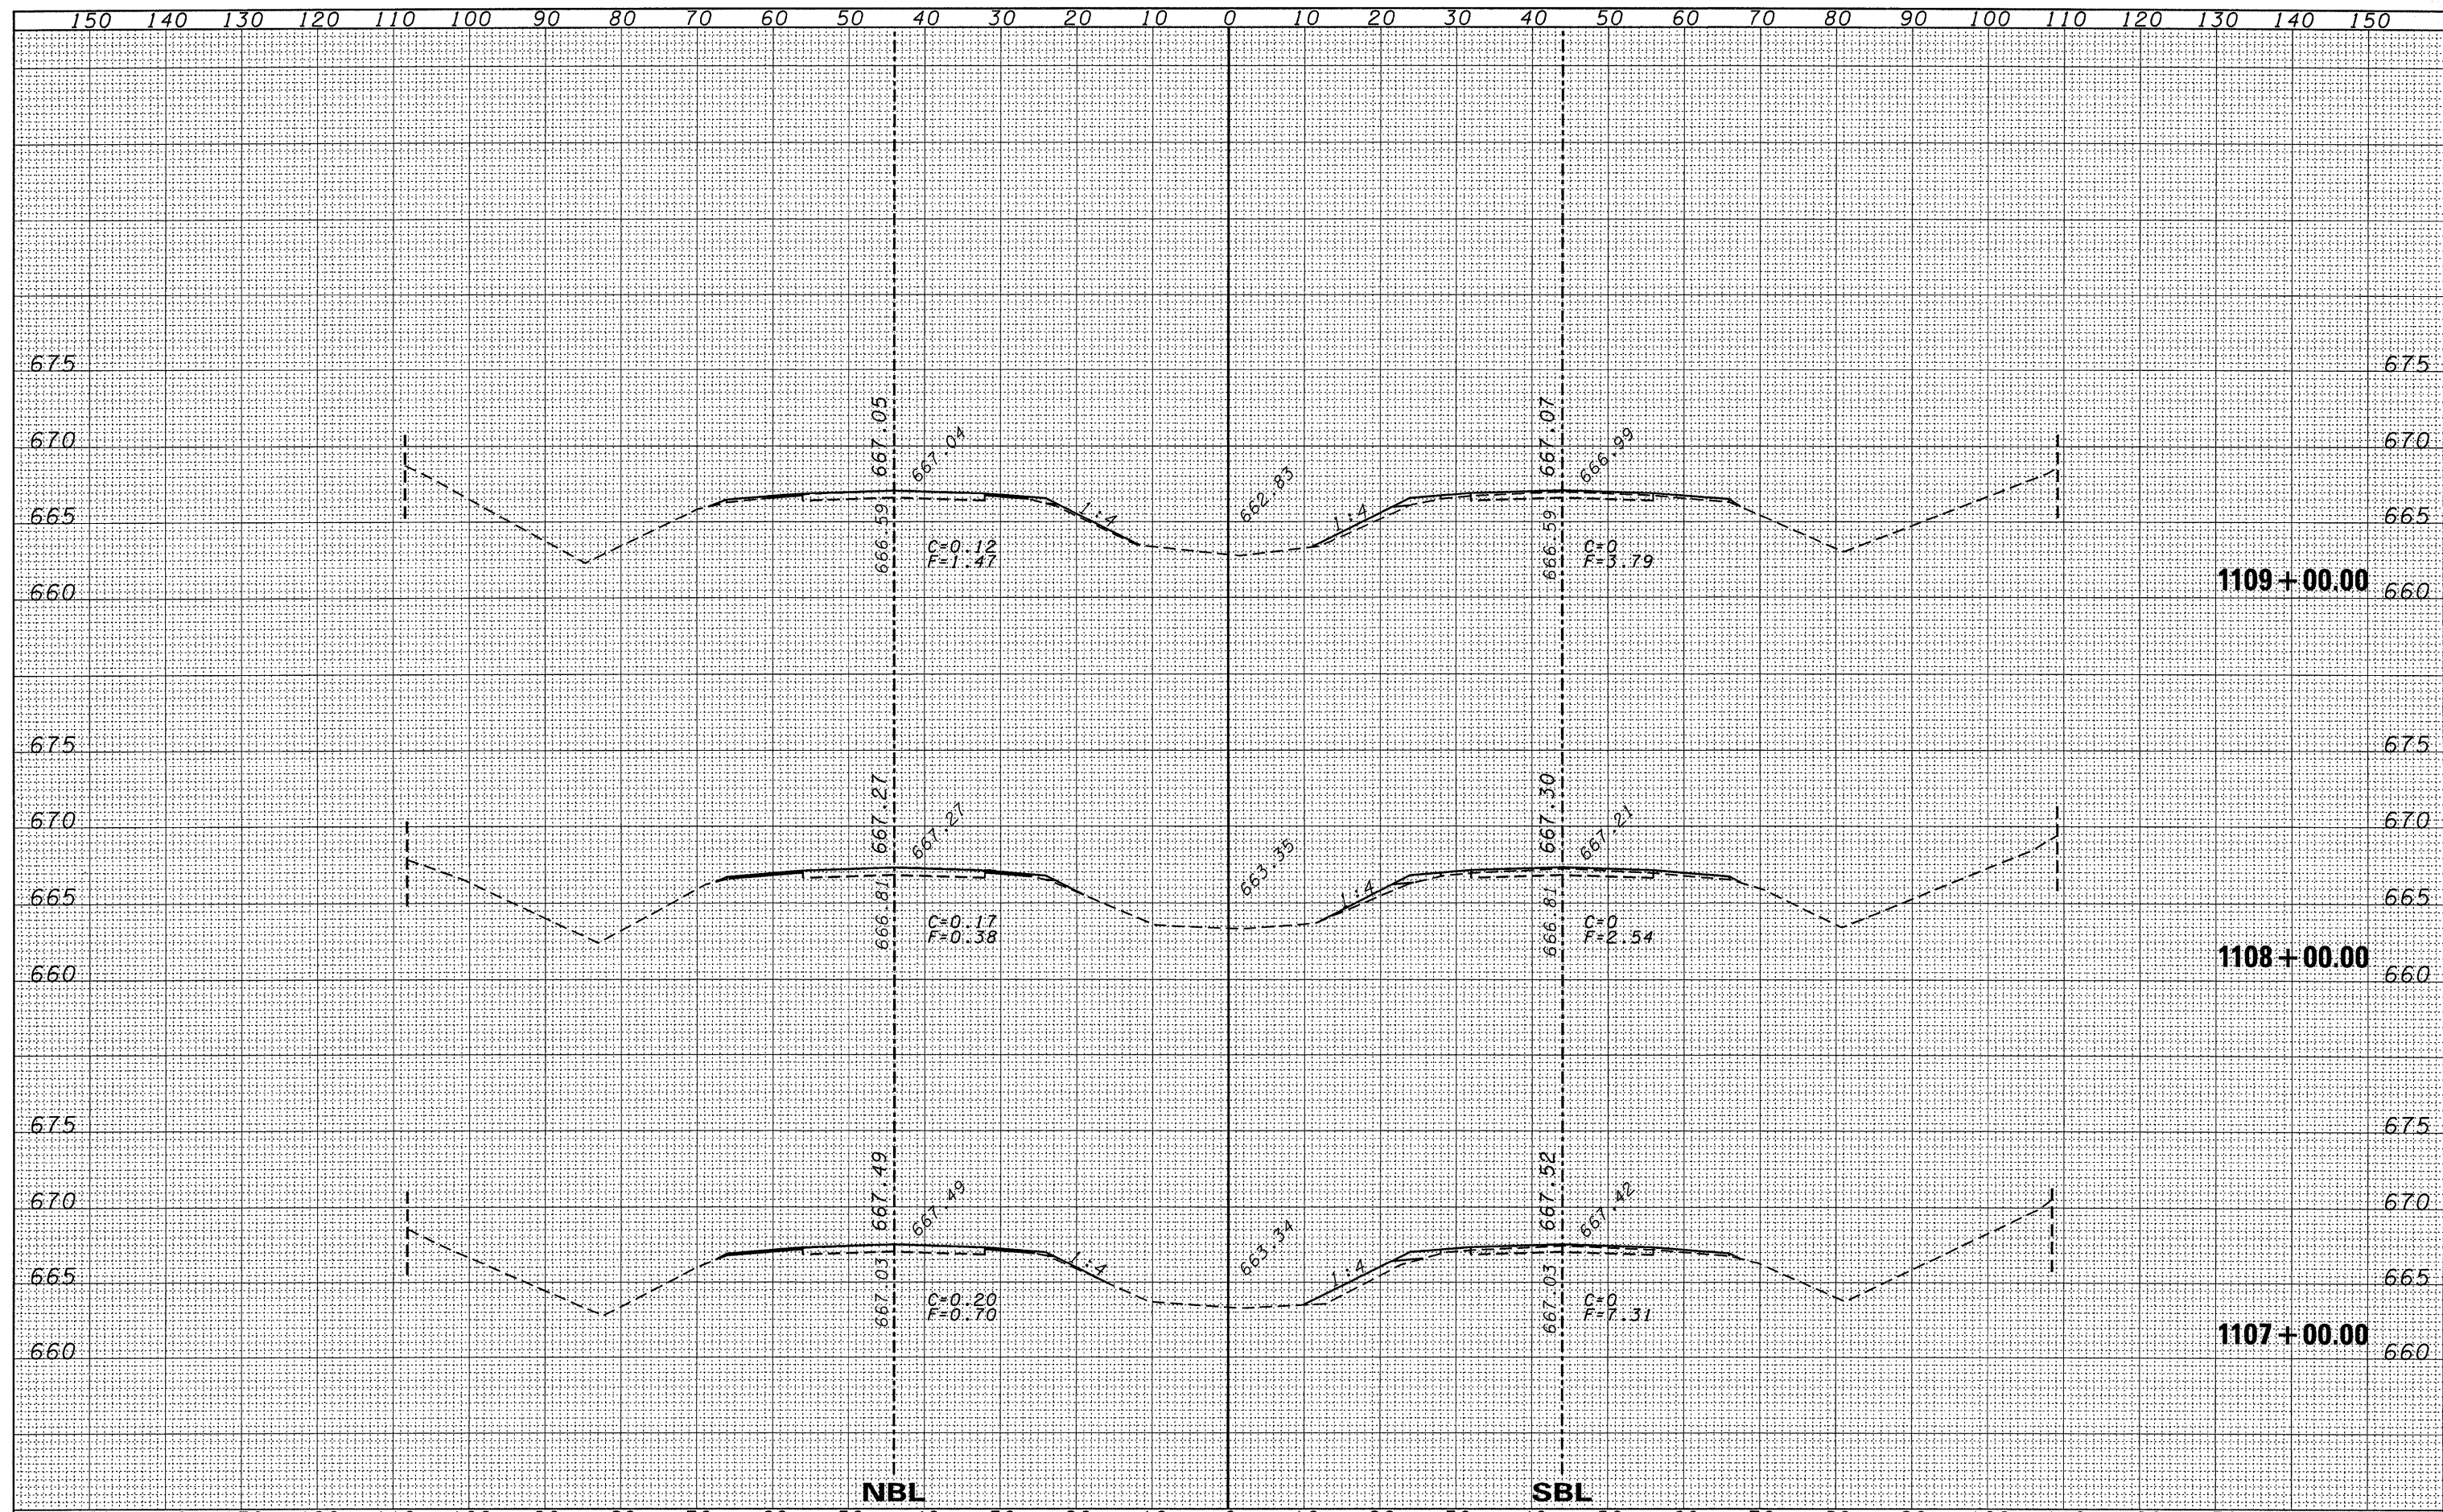

| | | | | | | | | | | | | |
|---|----------------------|------------|-----------|---|-----------------------|------------------|----------|--|---------|--------|--------------|-----------|
| FILE NAME = | USER NAME = duncanbd | DESIGNED - | REVISED - | STATE OF ILLINOIS DEPARTMENT OF TRANSPORTATION | CROSS SECTIONS | | | F.A.I. RTE. | SECTION | COUNTY | TOTAL SHEETS | SHEET NO. |
| ct:\pw\work\p\dms\duncanbd\dms30392\ep05105-sh-xsec.dgn | | DRAWN - | REVISED - | | 57 | (38-1,2)RS-2 & I | IROQUOIS | 263 | 210 | | | |
| PLOT SCALE = 10.0000' / IN. | | CHECKED - | REVISED - | | SCALE: 5V:10H | | | SHEET NO. 148 OF 169 SHEETS STA. 1107+00.00 TO STA. 1109+00.00 | | | | |
| PLOT DATE = Oct 28, 2009 - 04:10:40 PM | | DATE - | REVISED - | | | | | CONTRACT NO. 66981 | | | | |
| ILLINOIS FED. AID PROJECT | | | | | | | | | | | | |