


DATE	
BY	
ORIGINAL SURVEY	
PLOTTED	
TEMPLATE	
AREAS	
AREAS CHECKED	
FINAL SURVEY	
NOTE BOOK	
NO.	

DATE	
BY	
ORIGINAL SURVEY	
PLOTTED	
TEMPLATE	
AREAS	
AREAS CHECKED	
FINAL SURVEY	
NOTE BOOK	
NO.	

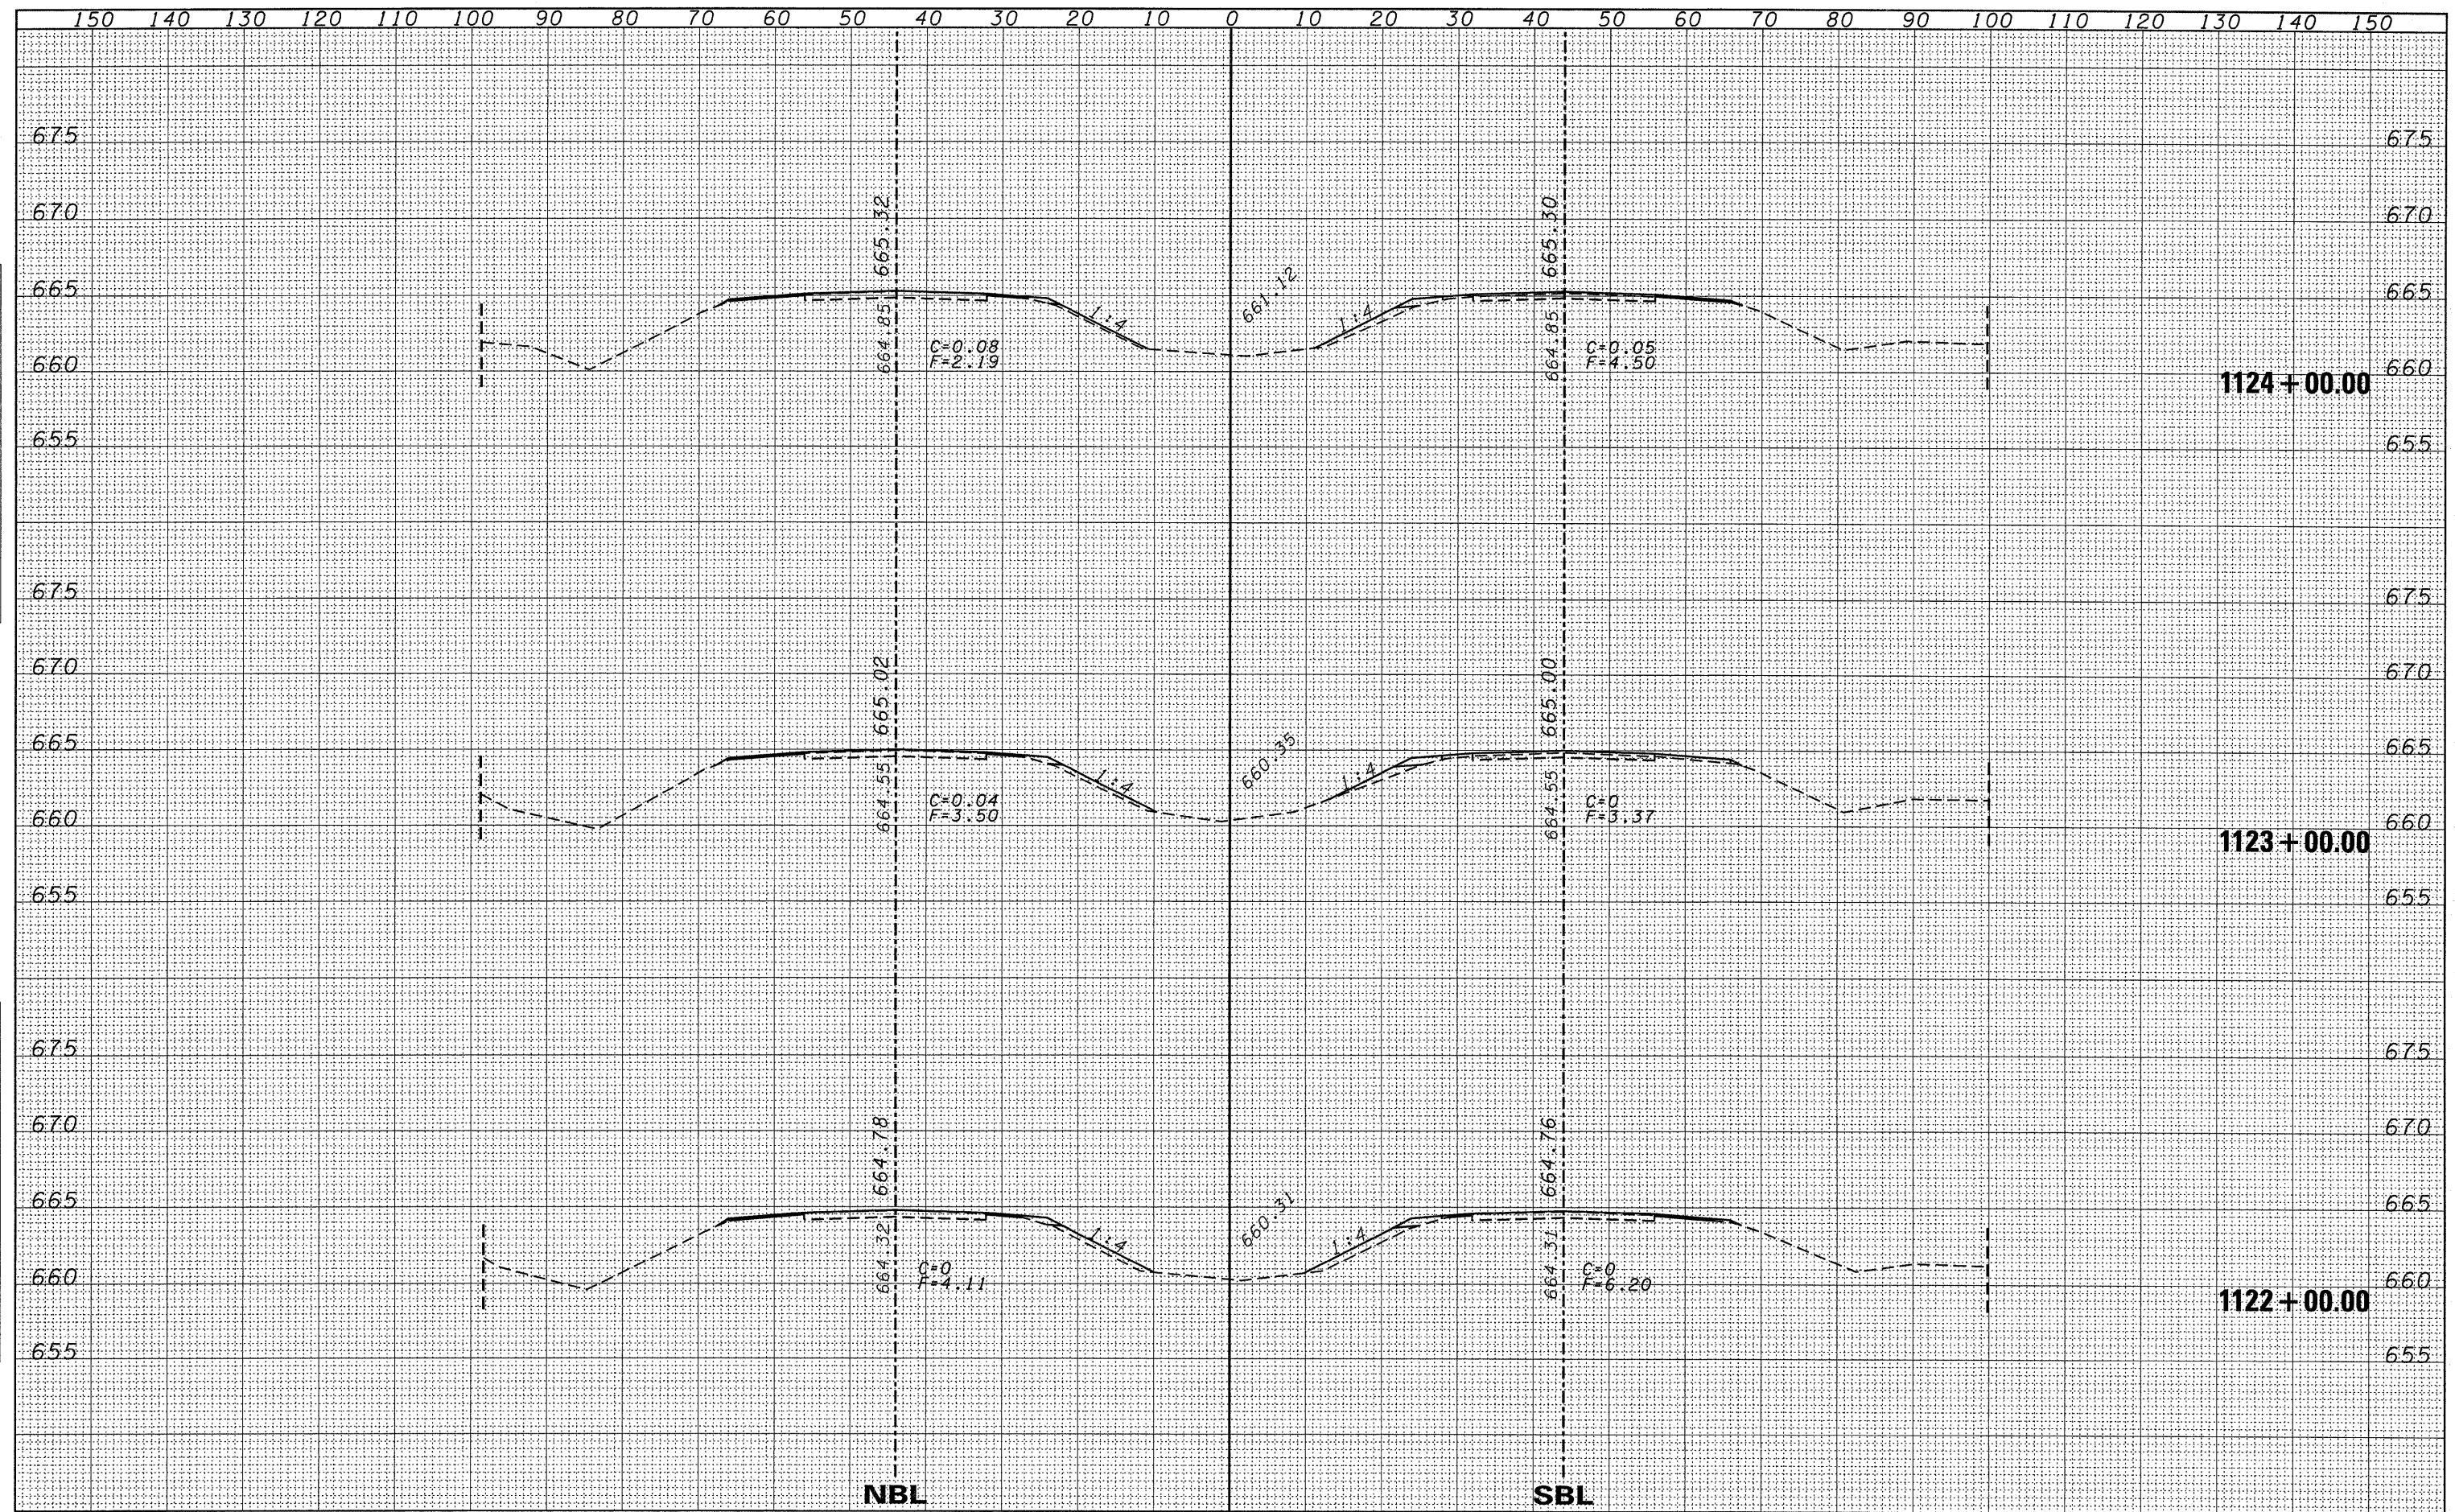

FILE NAME =	USER NAME = duncanbd	DESIGNED -	REVISED -	STATE OF ILLINOIS DEPARTMENT OF TRANSPORTATION	CROSS SECTIONS			F.A.I. RTE.	SECTION	COUNTY	TOTAL SHEETS	SHEET NO.
c:\pwork\pwork\duncanbd\dms30392\ep05105-sh	xsec.dgn	DRAWN -	REVISED -		57	(38-1,2)RS-2 & I	IRROOLOIS	263	215			
	PLOT SCALE = 10.0000' / IN.	CHECKED -	REVISED -		CONTRACT NO. 66981							
	PLOT DATE = Oct 20, 2009 - 03:59:59 PM	DATE -	REVISED -		ILLINOIS FED. AID PROJECT							
				SCALE: 5V:10H		SHEET NO. 153 OF 169 SHEETS		STA. 1122+00.00 TO STA. 1124+00.00				