


DATE	
BY	
DESIGNED	
DRAWN	
CHECKED	
DATE	
FILE NAME	
USER NAME	
DESIGNED	
DRAWN	
CHECKED	
DATE	

DATE	
BY	
DESIGNED	
DRAWN	
CHECKED	
DATE	
FILE NAME	
USER NAME	
DESIGNED	
DRAWN	
CHECKED	
DATE	

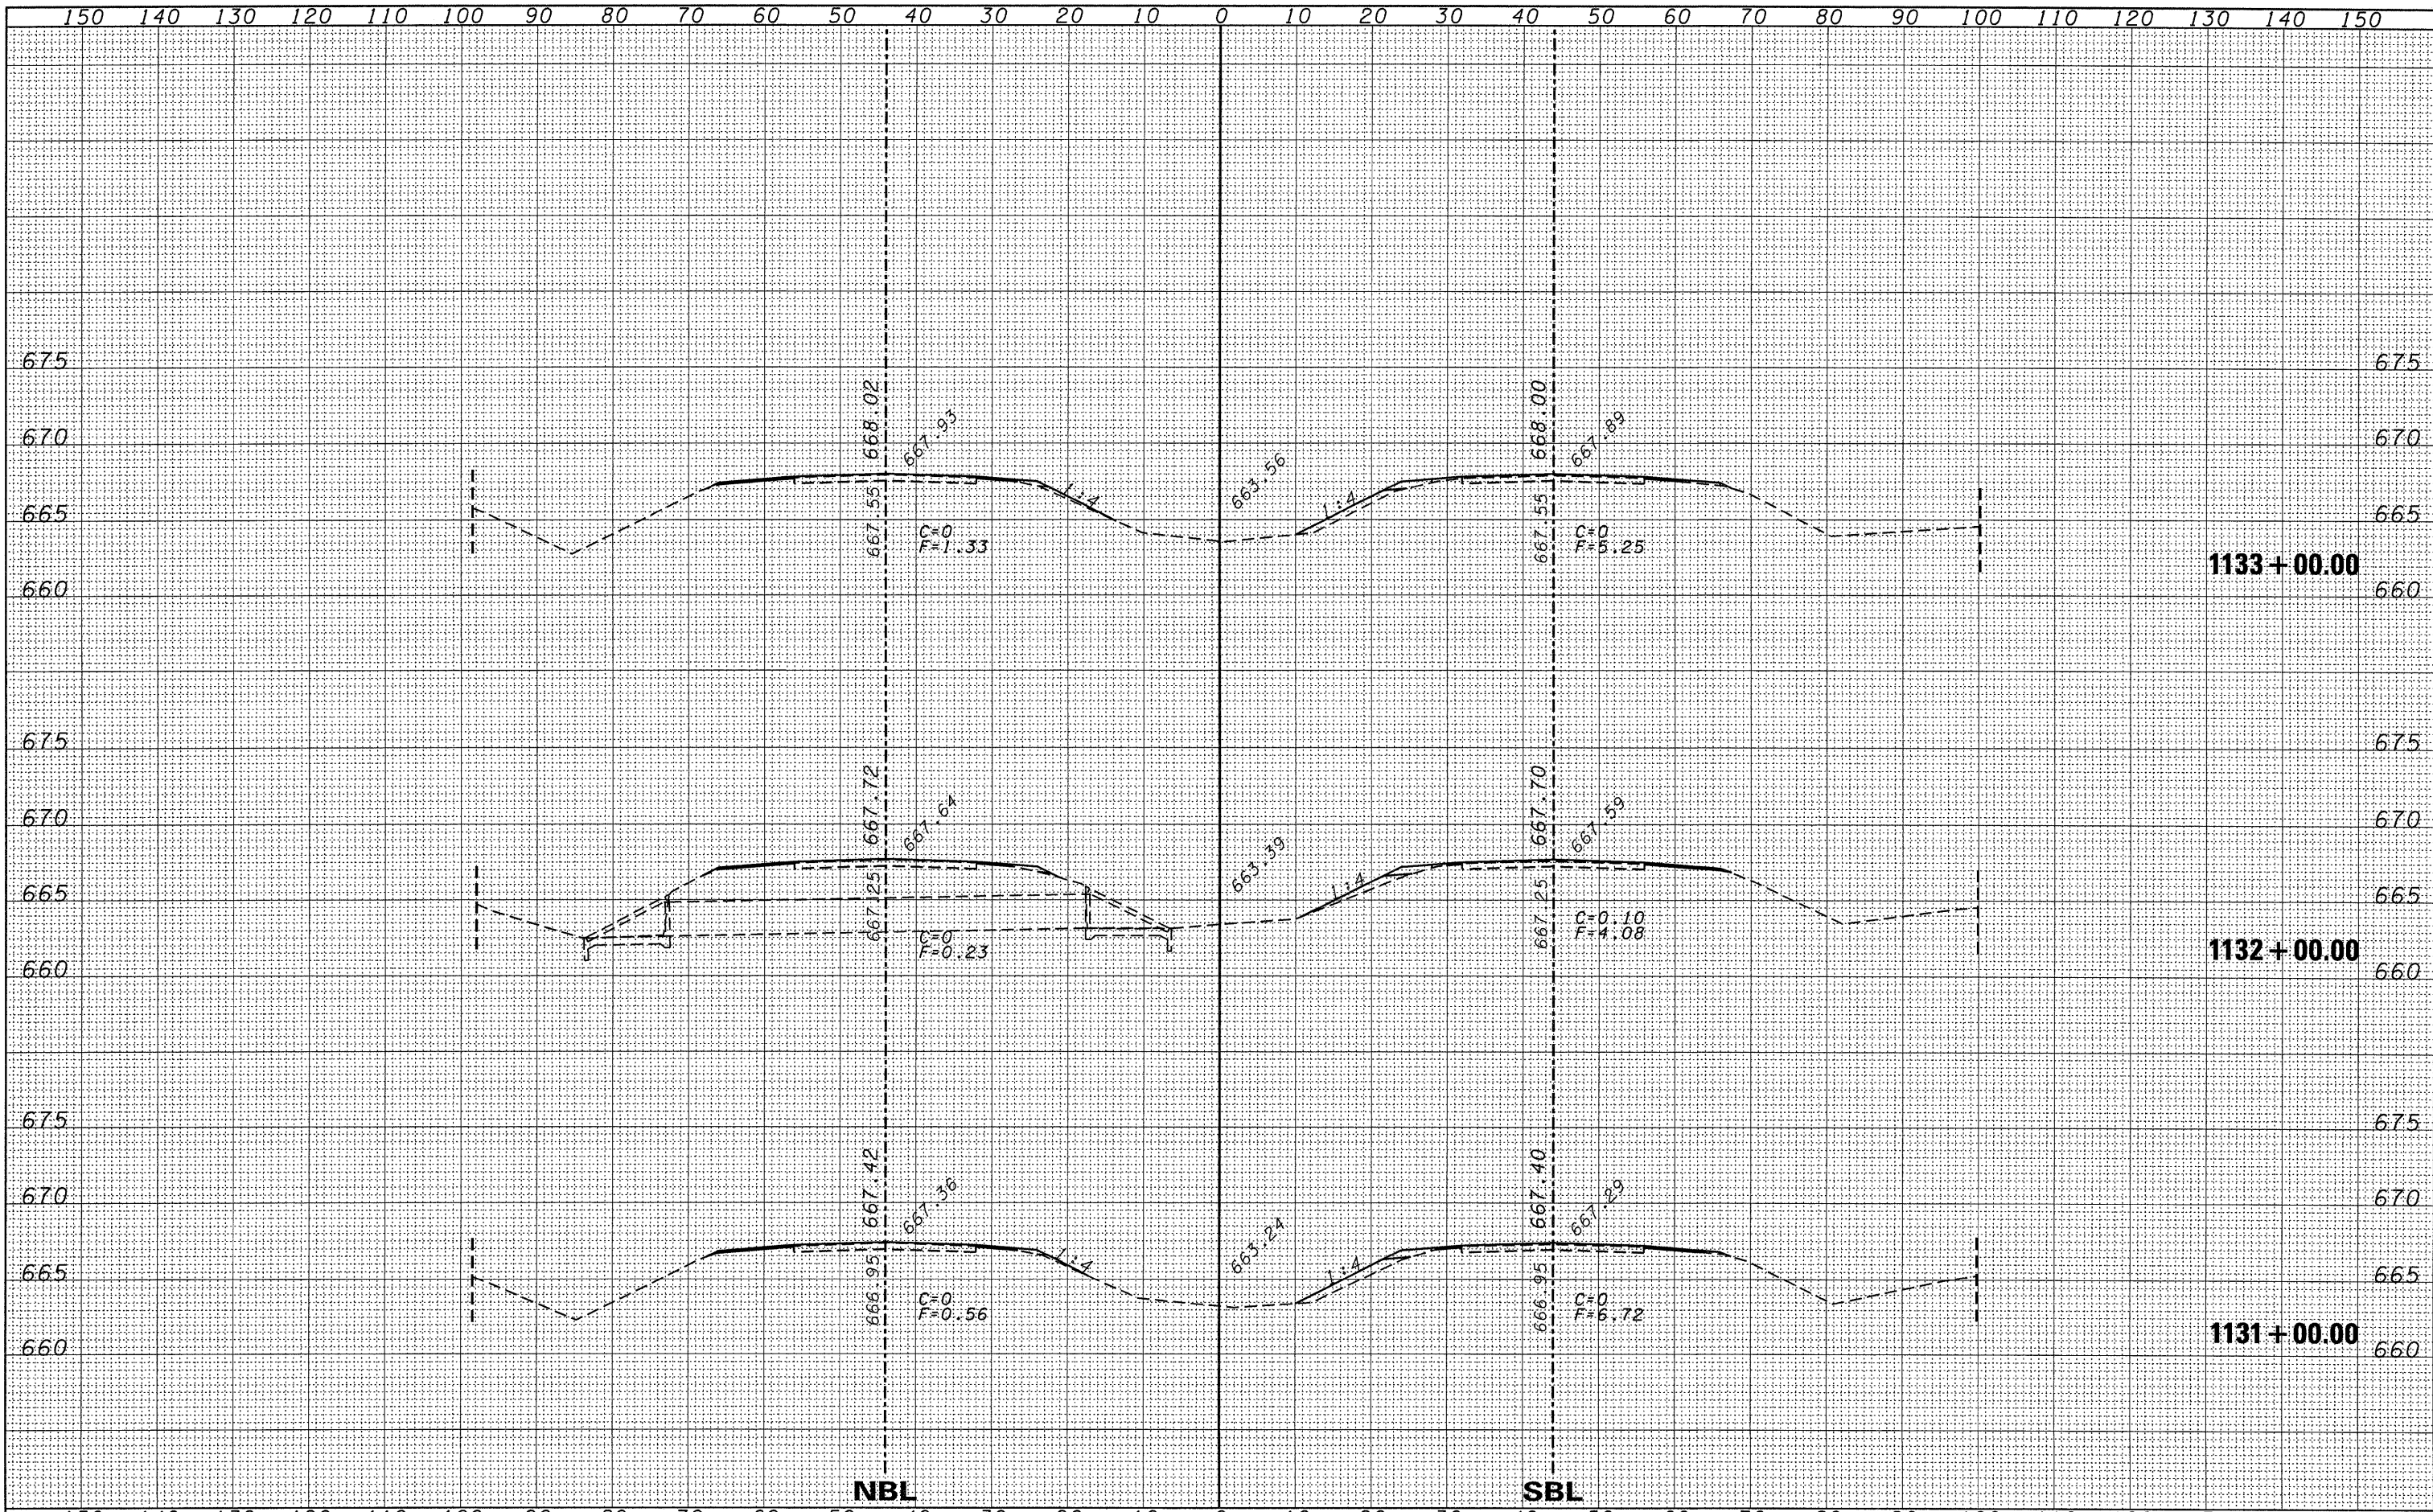

FILE NAME =	USER NAME = duncanbd	DESIGNED -	REVISED -	<b>STATE OF ILLINOIS</b> <b>DEPARTMENT OF TRANSPORTATION</b>	<b>CROSS SECTIONS</b>	F.A.I. RTE. 57	SECTION (38-1,2)RS-2 & I	COUNTY IROQUOIS	TOTAL SHEETS 263	SHEET NO. 218
ct:\pw\work\p\wdot\duncanbd\dms30392\ep05105-sh-xsec.dgn	DRAWN -	REVISED -								
PLOT SCALE = 10.0000' / IN.	CHECKED -	REVISED -								
PLOT DATE = Oct 20, 2009 - 03:59:32 PM	DATE -	REVISED -								
SCALE: 5V:10H						SHEET NO. 156 OF 169 SHEETS		STA. 1131+00.00 TO STA. 1133+00.00		ILLINOIS FED. AID PROJECT