


DATE	
BY	
CONVERTED	
PLOTTED	
TEMPLATE	
AREAS	
CHECKED	
FINAL SURVEY	
NOTE BOOK	
NO.	

DATE	
BY	
CONVERTED	
PLOTTED	
TEMPLATE	
AREAS	
CHECKED	
ORIGINAL SURVEY	
NOTE BOOK	
NO.	

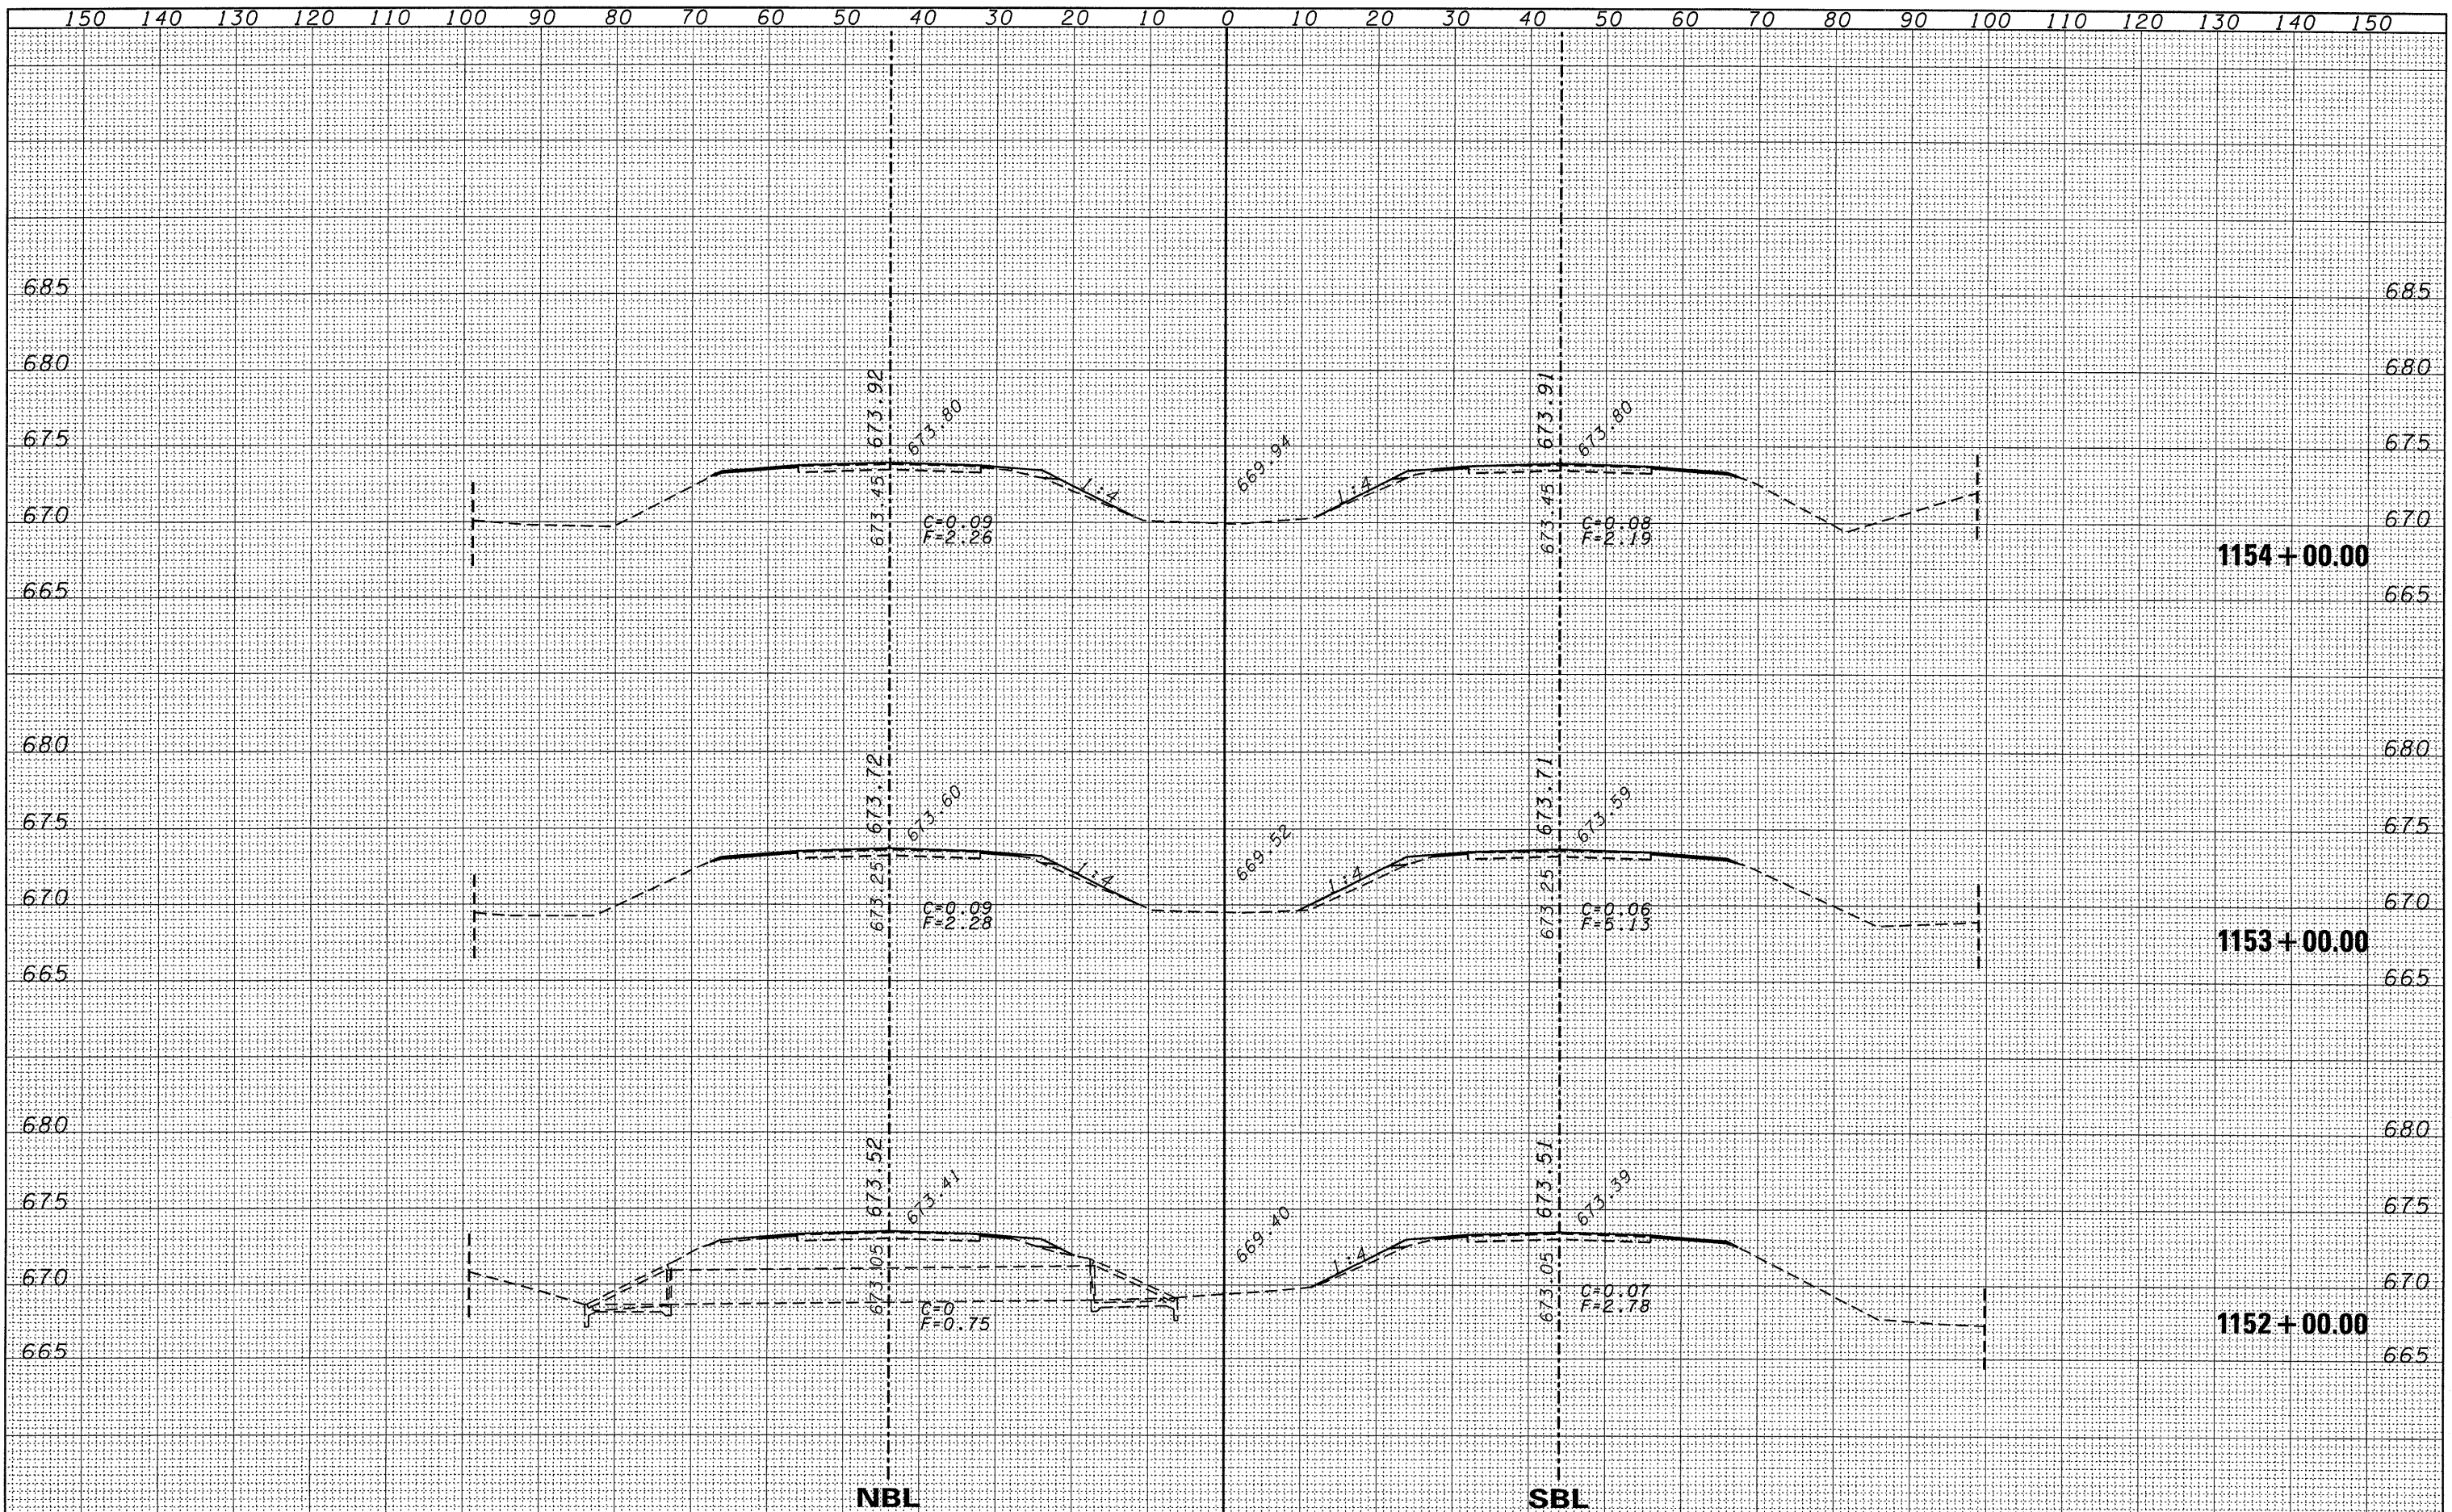

FILE NAME =	USER NAME = duncanbd	DESIGNED -	REVISED -	STATE OF ILLINOIS DEPARTMENT OF TRANSPORTATION		CROSS SECTIONS		F.A.I. RTE.	SECTION	COUNTY	TOTAL SHEETS	SHEET NO.
c:\pwork\pwork\duncanbd\dms30392\ep05105-shp-xsec.dgn		DRAWN -	REVISED -			57	(38-1,2)RS-2 & I	IROQUOIS	263	225		
		CHECKED -	REVISED -			SCALE: 5V:10H	SHEET NO. 163 OF 169 SHEETS	STA. 1152+00.00 TO STA. 1154+00.00	CONTRACT NO. 66981			
		DATE -	REVISED -			ILLINOIS FED. AID PROJECT						