


DATE	
BY	
FINAL SURVEY	
CHECKED	
PLOTTED	
TEMPLATE	
NOTE BOOK	
AREAS	
AREAS CHECKED	
NO.	

DATE	
BY	
ORIGINAL SURVEY	
CHECKED	
PLOTTED	
TEMPLATE	
NOTE BOOK	
AREAS	
AREAS CHECKED	
NO.	

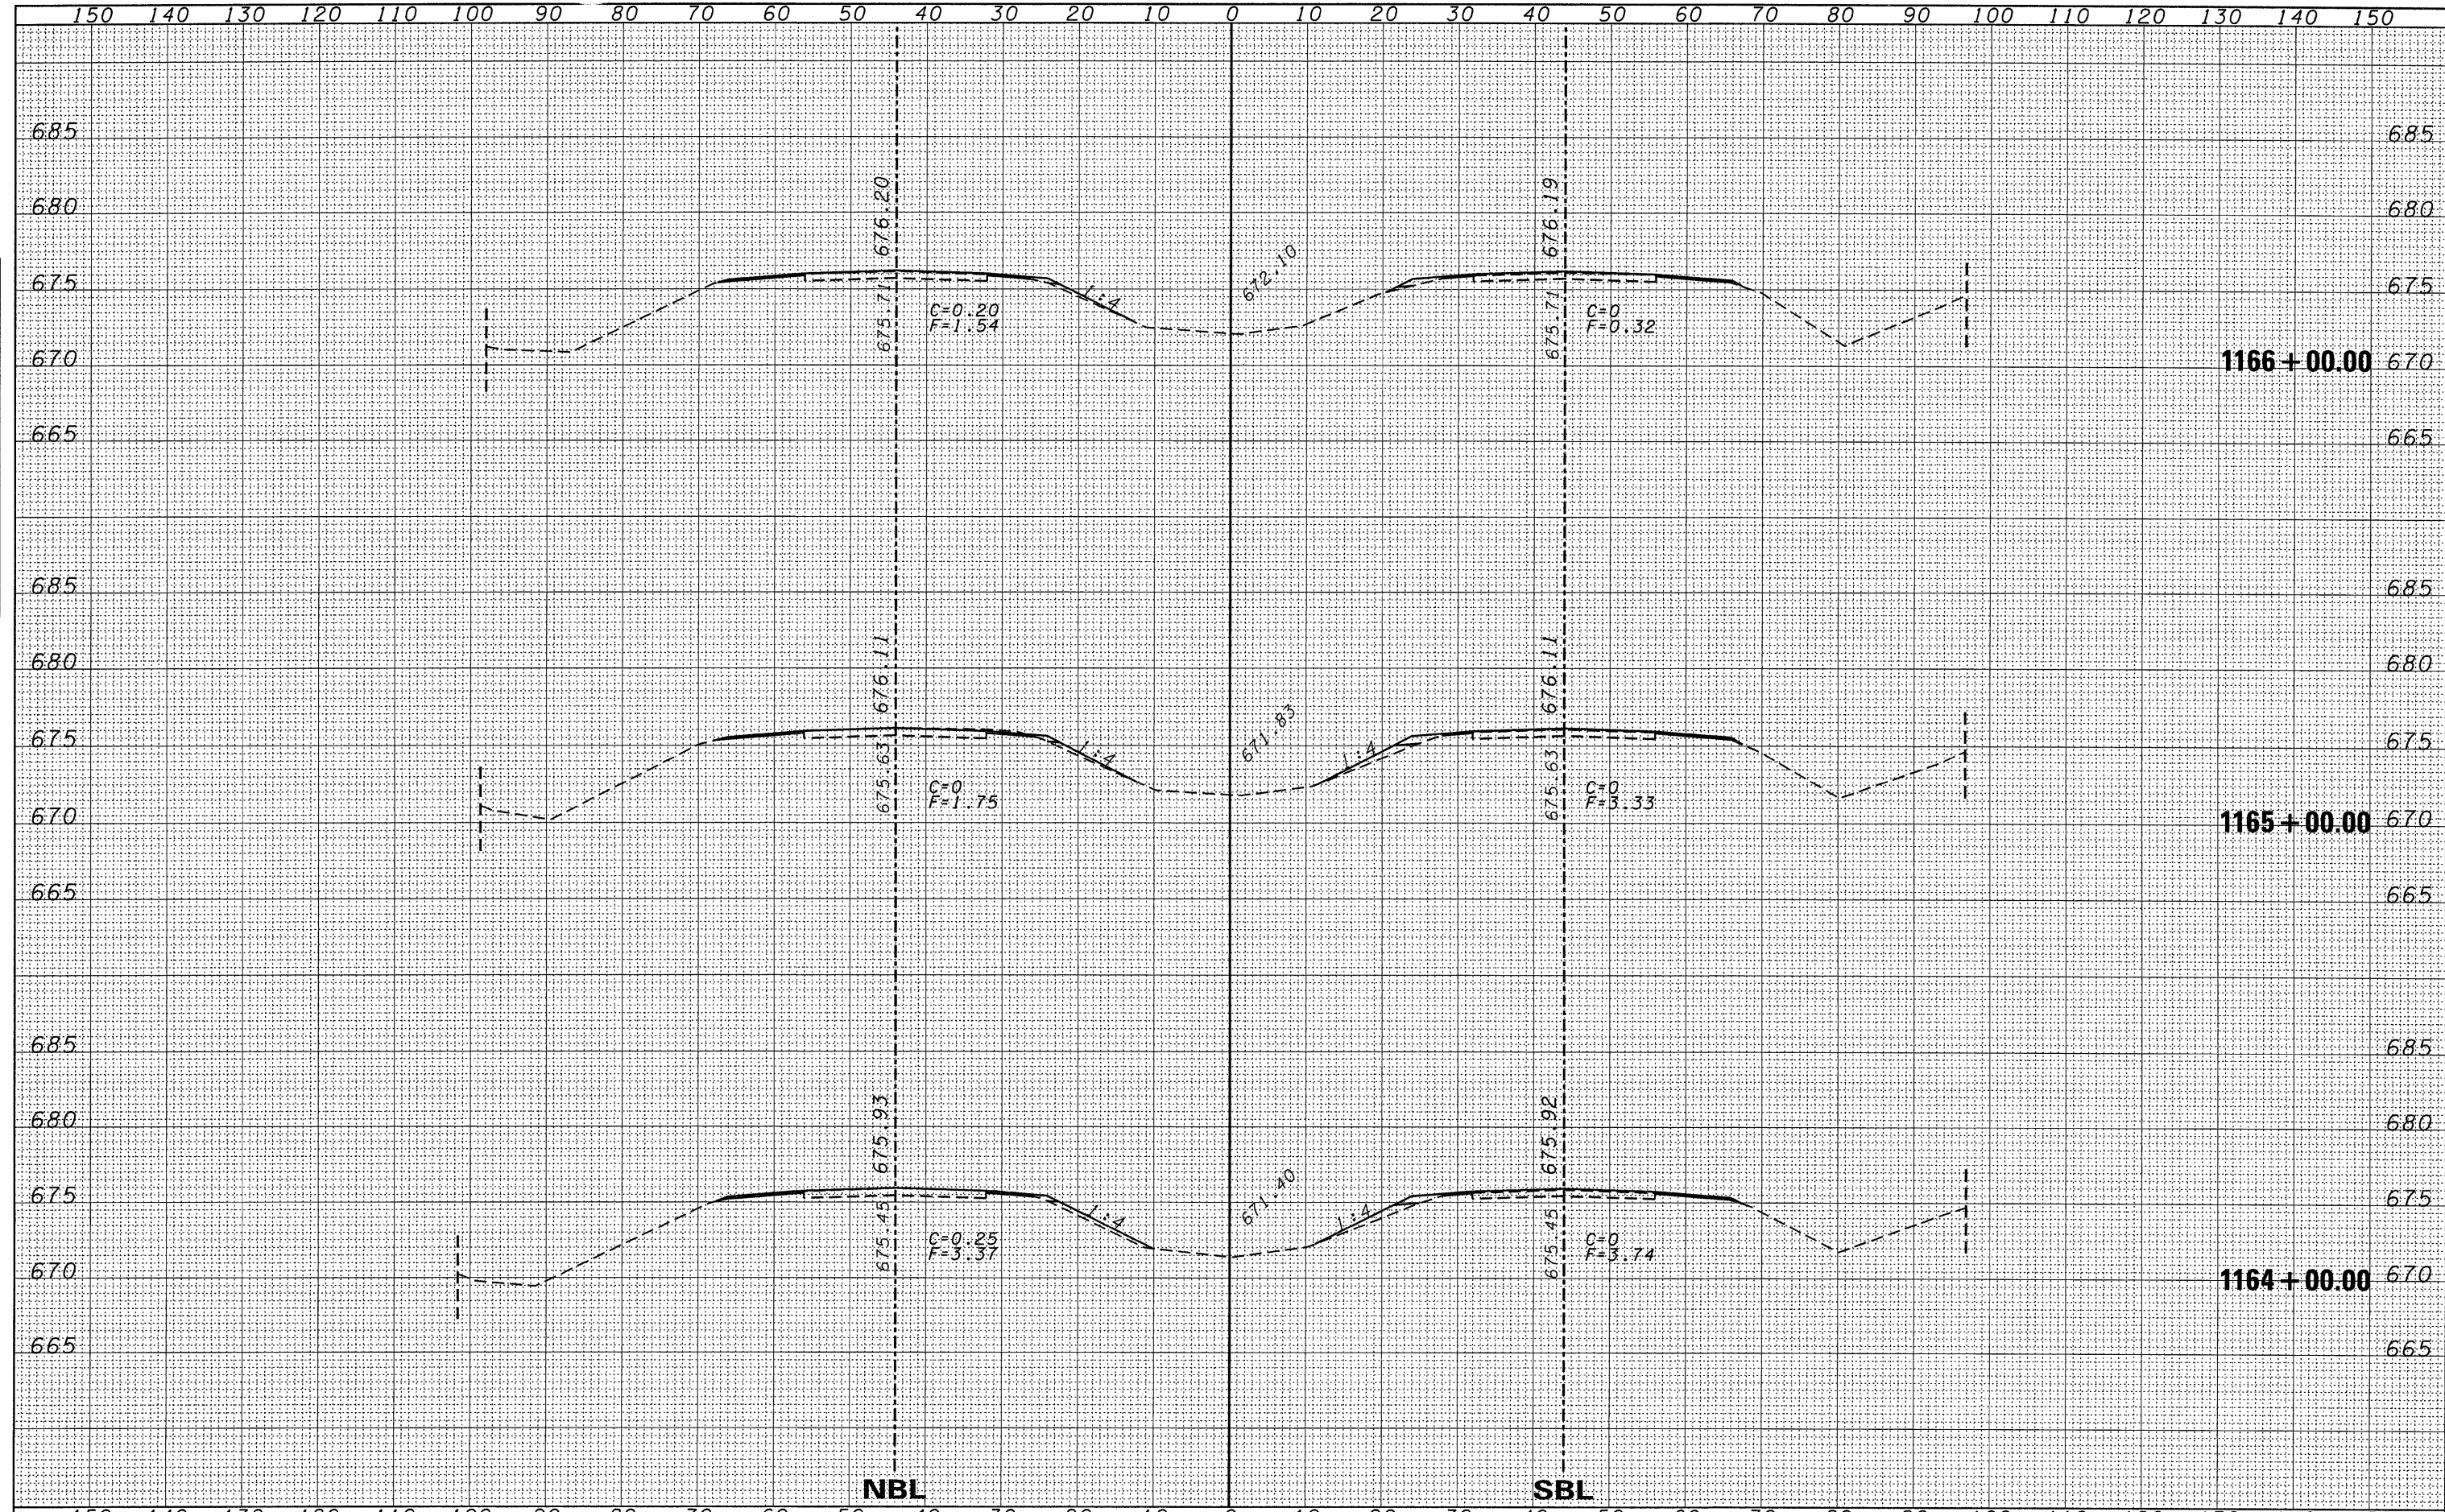

FILE NAME =	USER NAME = duncanbd	DESIGNED -	REVISED -	STATE OF ILLINOIS DEPARTMENT OF TRANSPORTATION		CROSS SECTIONS		F.A.I. RTE.	SECTION	COUNTY	TOTAL SHEETS	SHEET NO.
c:\pw_work\pwi\dms\30392\ep05105-sh-xsec.dgn		DRAWN -	REVISED -					57	(38-1,2)RS-2 & I	IROQUOIS	263	229
	PLOT SCALE = 10.0000' / IN.	CHECKED -	REVISED -	SCALE: 5V:10H		SHEET NO. 167 OF 169 SHEETS		STA. 1164+00.00 TO STA. 1166+00.00		CONTRACT NO. 66981		
	PLOT DATE = Oct 20, 2009 - 03:53:52 PM	DATE -	REVISED -					ILLINOIS FED. AID PROJECT				