


FINAL SURVEY	SURVEYED	BY	DATE
NOTE BOOK	PLOTTED		
NO.	TEMPERATURE		
	AREAS CHECKED		

ORIGINAL SURVEY	SURVEYED	BY	DATE
NOTE BOOK	PLOTTED		
NO.	TEMPERATURE		
	AREAS CHECKED		

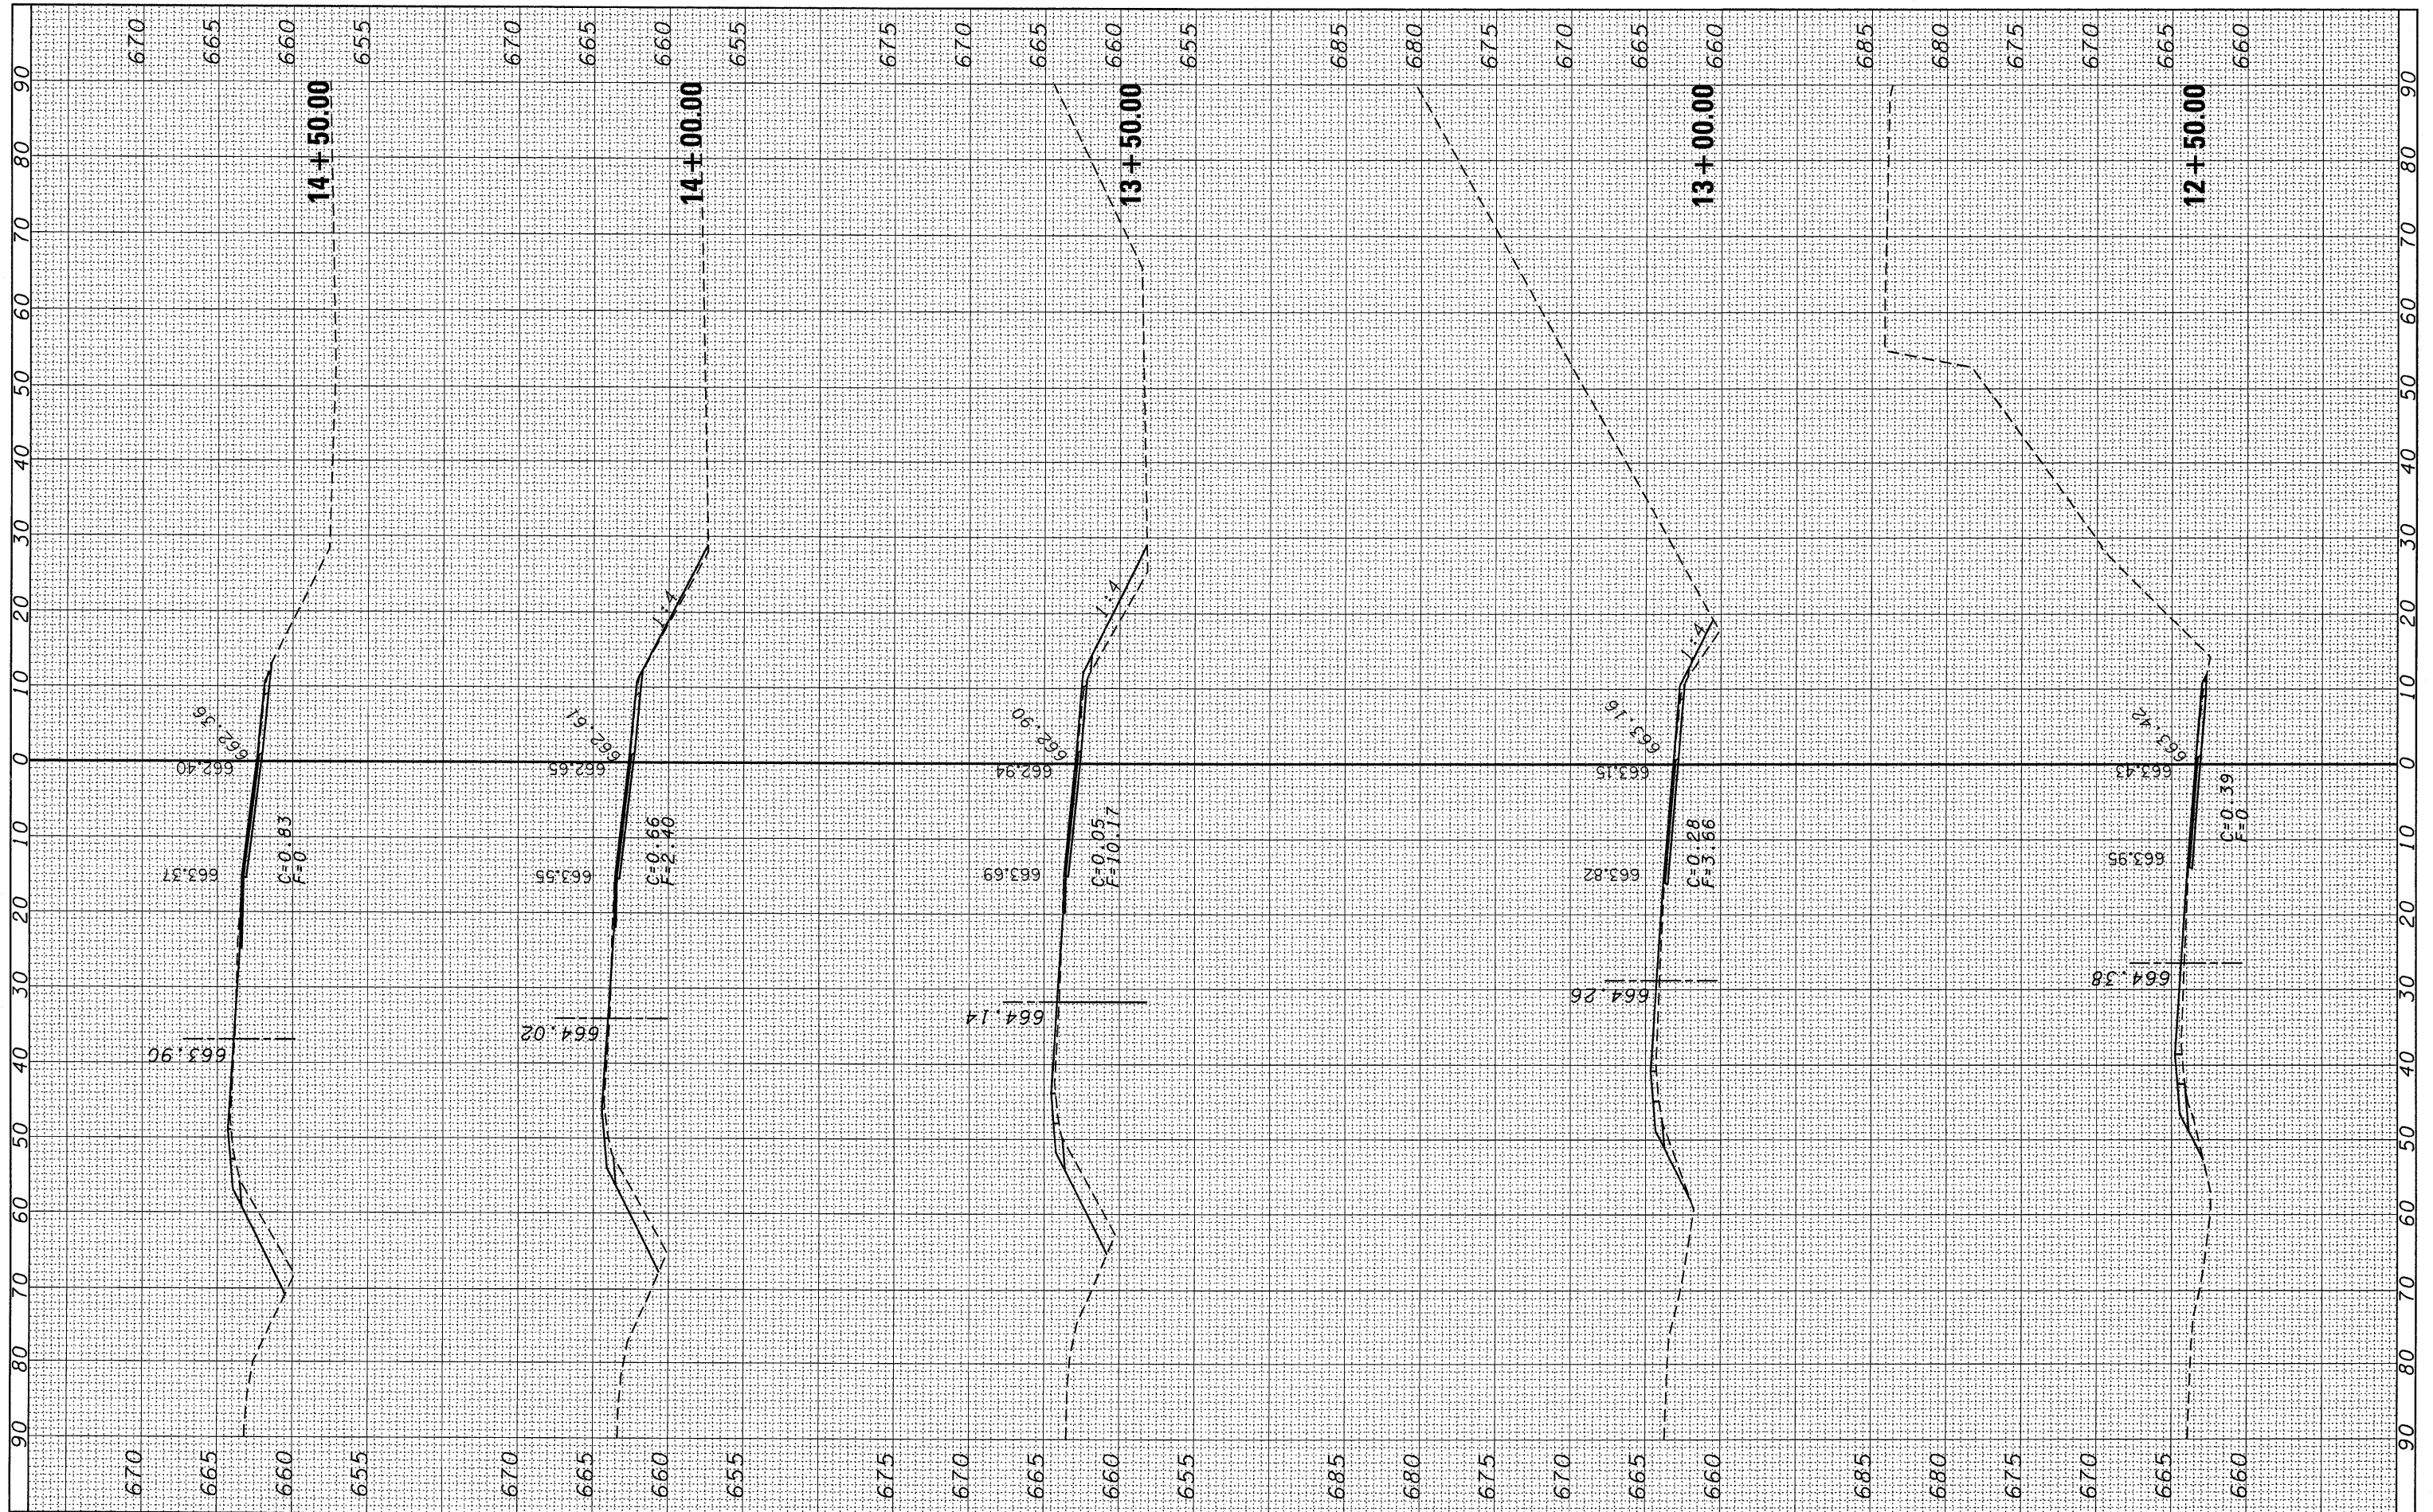

FILE NAME = c:\pwork\pwork\dunconbd\dms30392\sshtoc.dgn
 USER NAME = dunconbd

DESIGNED -
 DRAWN -
 CHECKED -
 DATE -

REVISED -
 REVISED -
 REVISED -
 REVISED -

PLOT SCALE = 10.0000' / IN.
 PLOT DATE = Oct 20, 2009 - 03:20:45 PM

**STATE OF ILLINOIS
 DEPARTMENT OF TRANSPORTATION**

RAMP AC

SCALE: SHEET NO. OF SHEETS STA. 12+50.00 TO STA. 14+50.00

F.A.I.-RTE.	SECTION	COUNTY	TOTAL SHEETS	SHEET NO.
57	(38-1,2)RS-2 & I	IROQUOIS	263	233
CONTRACT NO. 66981				
ILLINOIS FED. AID PROJECT				