


FINAL SURVEY NO.	SURVEYED	BY	DATE
	PLOTTED		
	TEMPLATE		
	AREAS CHECKED		

ORIGINAL SURVEY NO.	SURVEYED	BY	DATE
	PLOTTED		
	TEMPLATE		
	AREAS CHECKED		

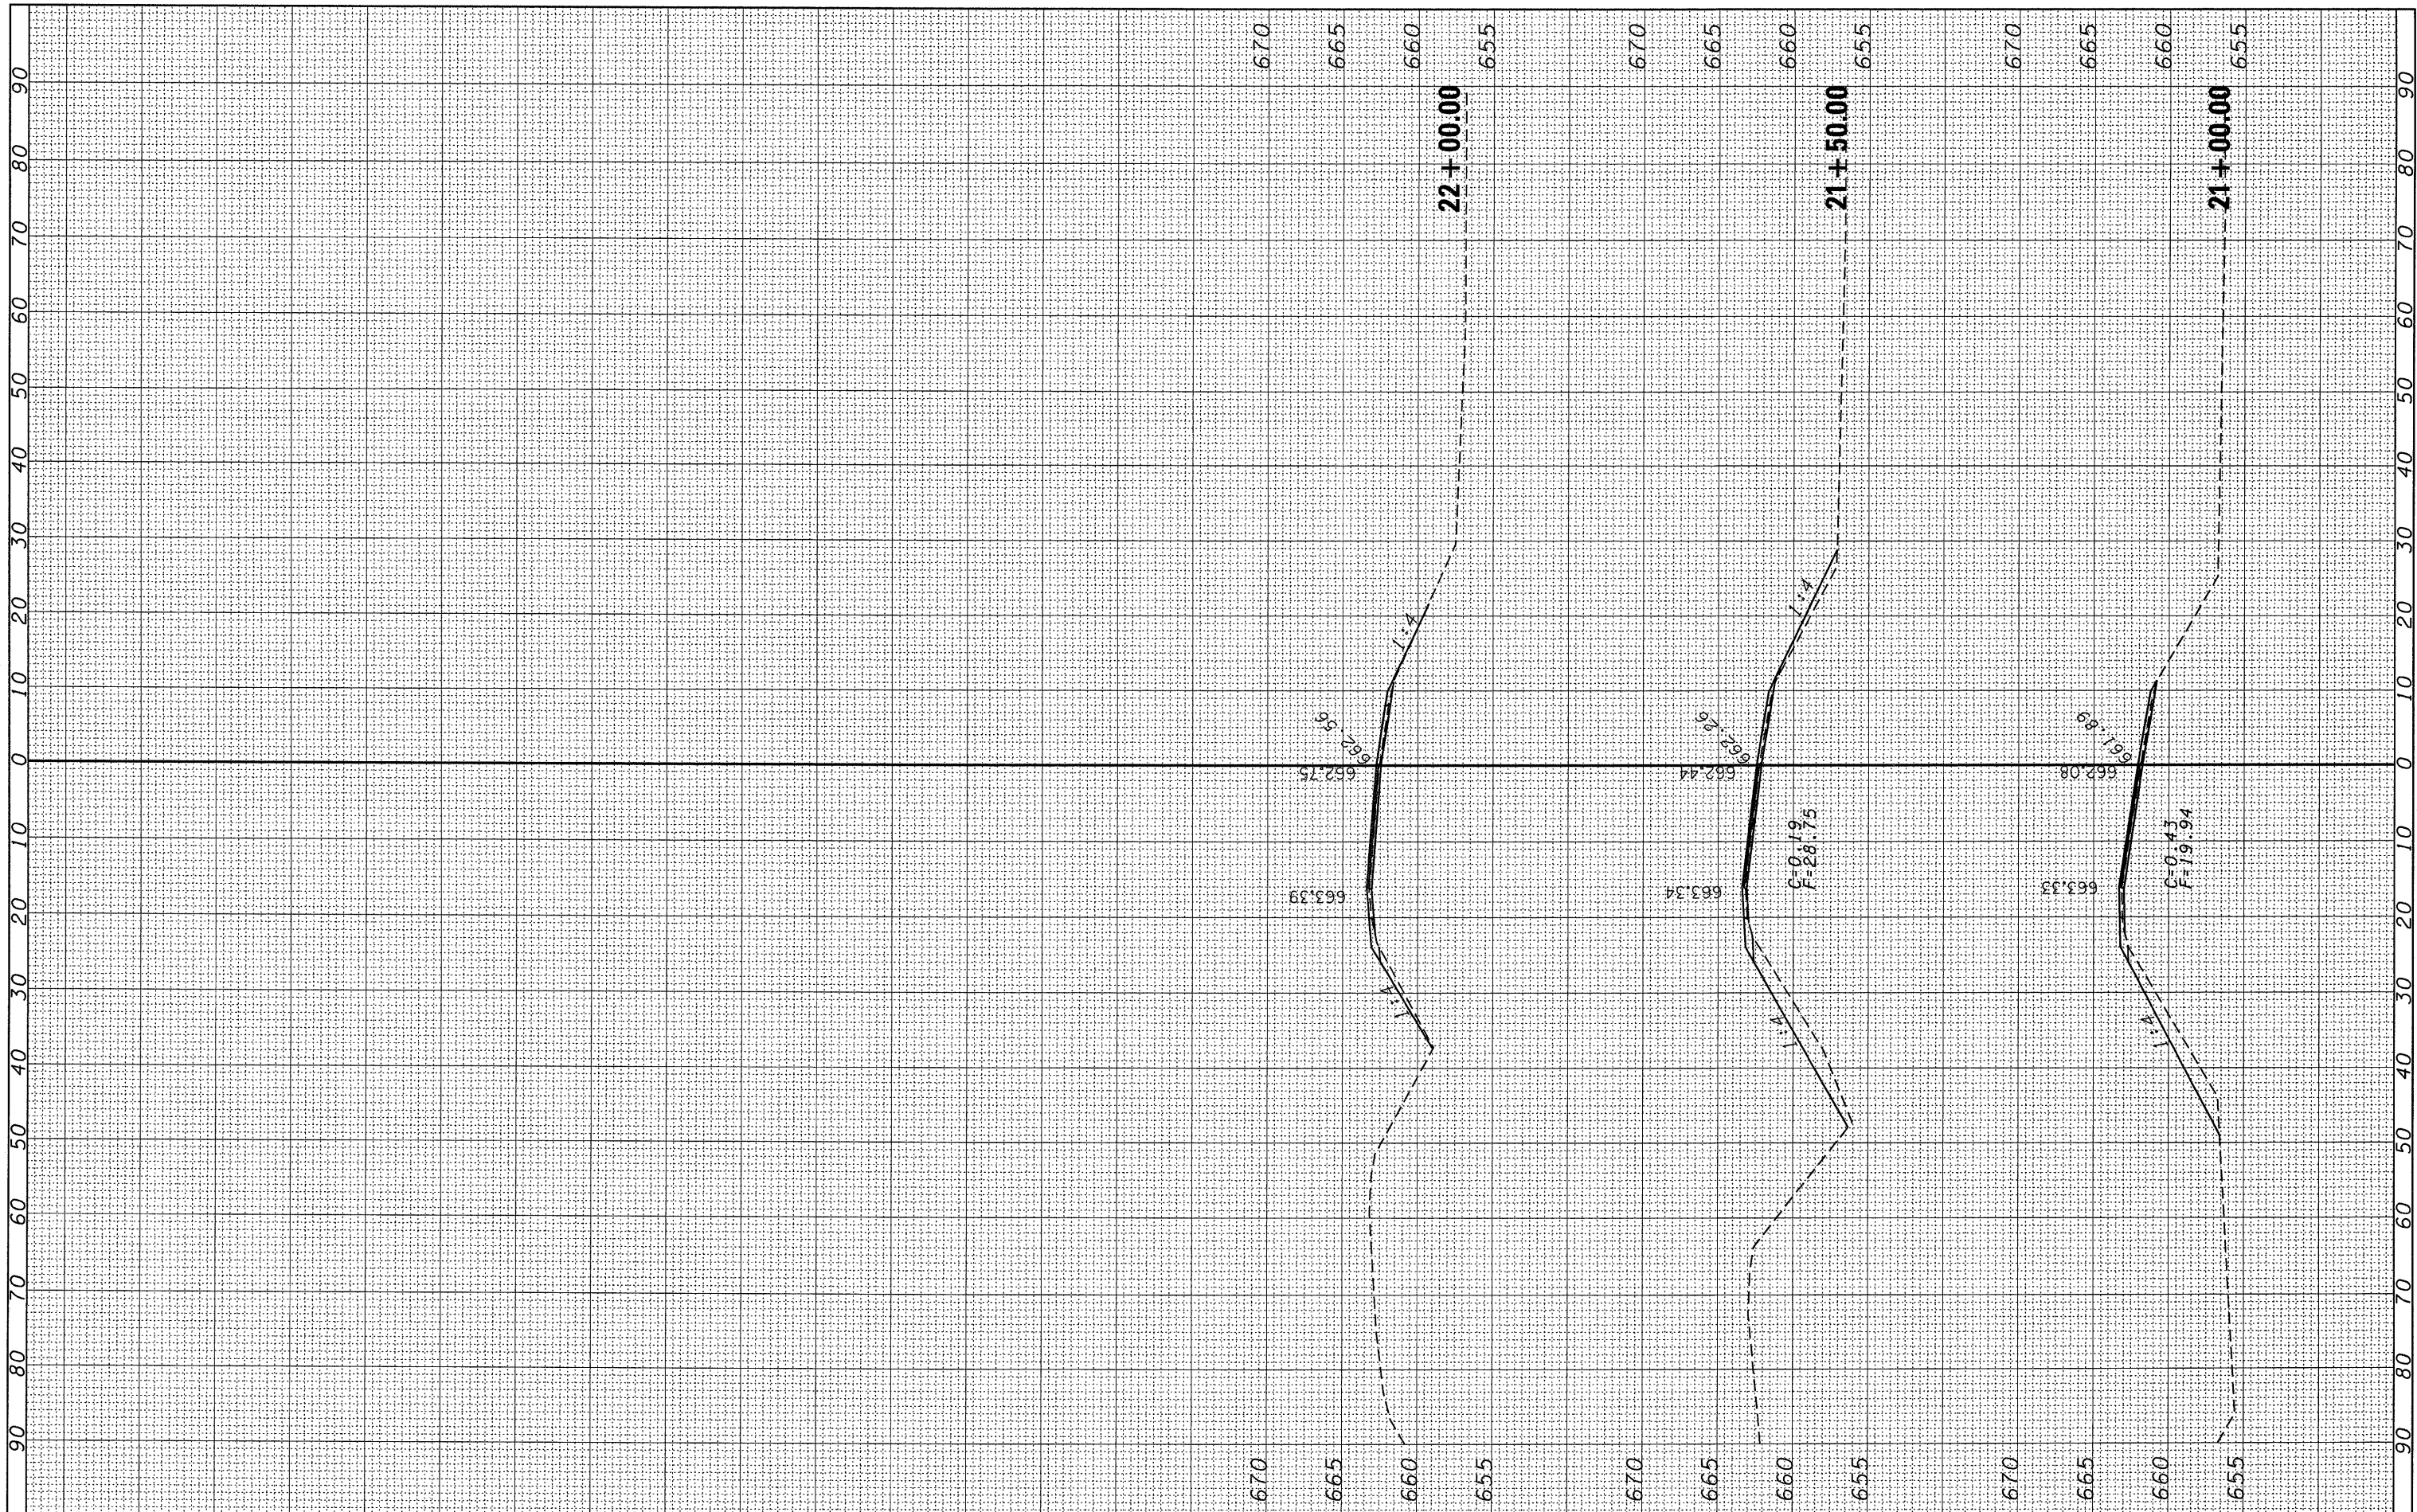

FILE NAME = c:\pw_work\p1\dot\dunconbd\dms30392\sshtec.dgn

USER NAME = dunconbd
 PLOT SCALE = 10.0000' / IN.
 PLOT DATE = Oct 20, 2009 - 03:20:15 PM

DESIGNED -
 DRAWN -
 CHECKED -
 DATE -

REVISED -
 REVISED -
 REVISED -
 REVISED -

**STATE OF ILLINOIS
 DEPARTMENT OF TRANSPORTATION**

RAMP AC

SCALE: SHEET NO. OF SHEETS STA. 21+00.00 TO STA. 22+00.00

F.A.I. RTE. 57	SECTION (38-1.2)RS-2 & I	COUNTY TROQUOIS	TOTAL SHEETS 263	SHEET NO. 236
CONTRACT NO. 66981				
ILLINOIS FED. AID PROJECT				