


FINAL SURVEY	SURVEYED	BY	DATE
NOTE BOOK	PLOTTED		
NO.	TEMPLATE		
	AREAS CHECKED		

ORIGINAL SURVEY	SURVEYED	BY	DATE
NOTE BOOK	PLOTTED		
NO.	TEMPLATE		
	AREAS CHECKED		

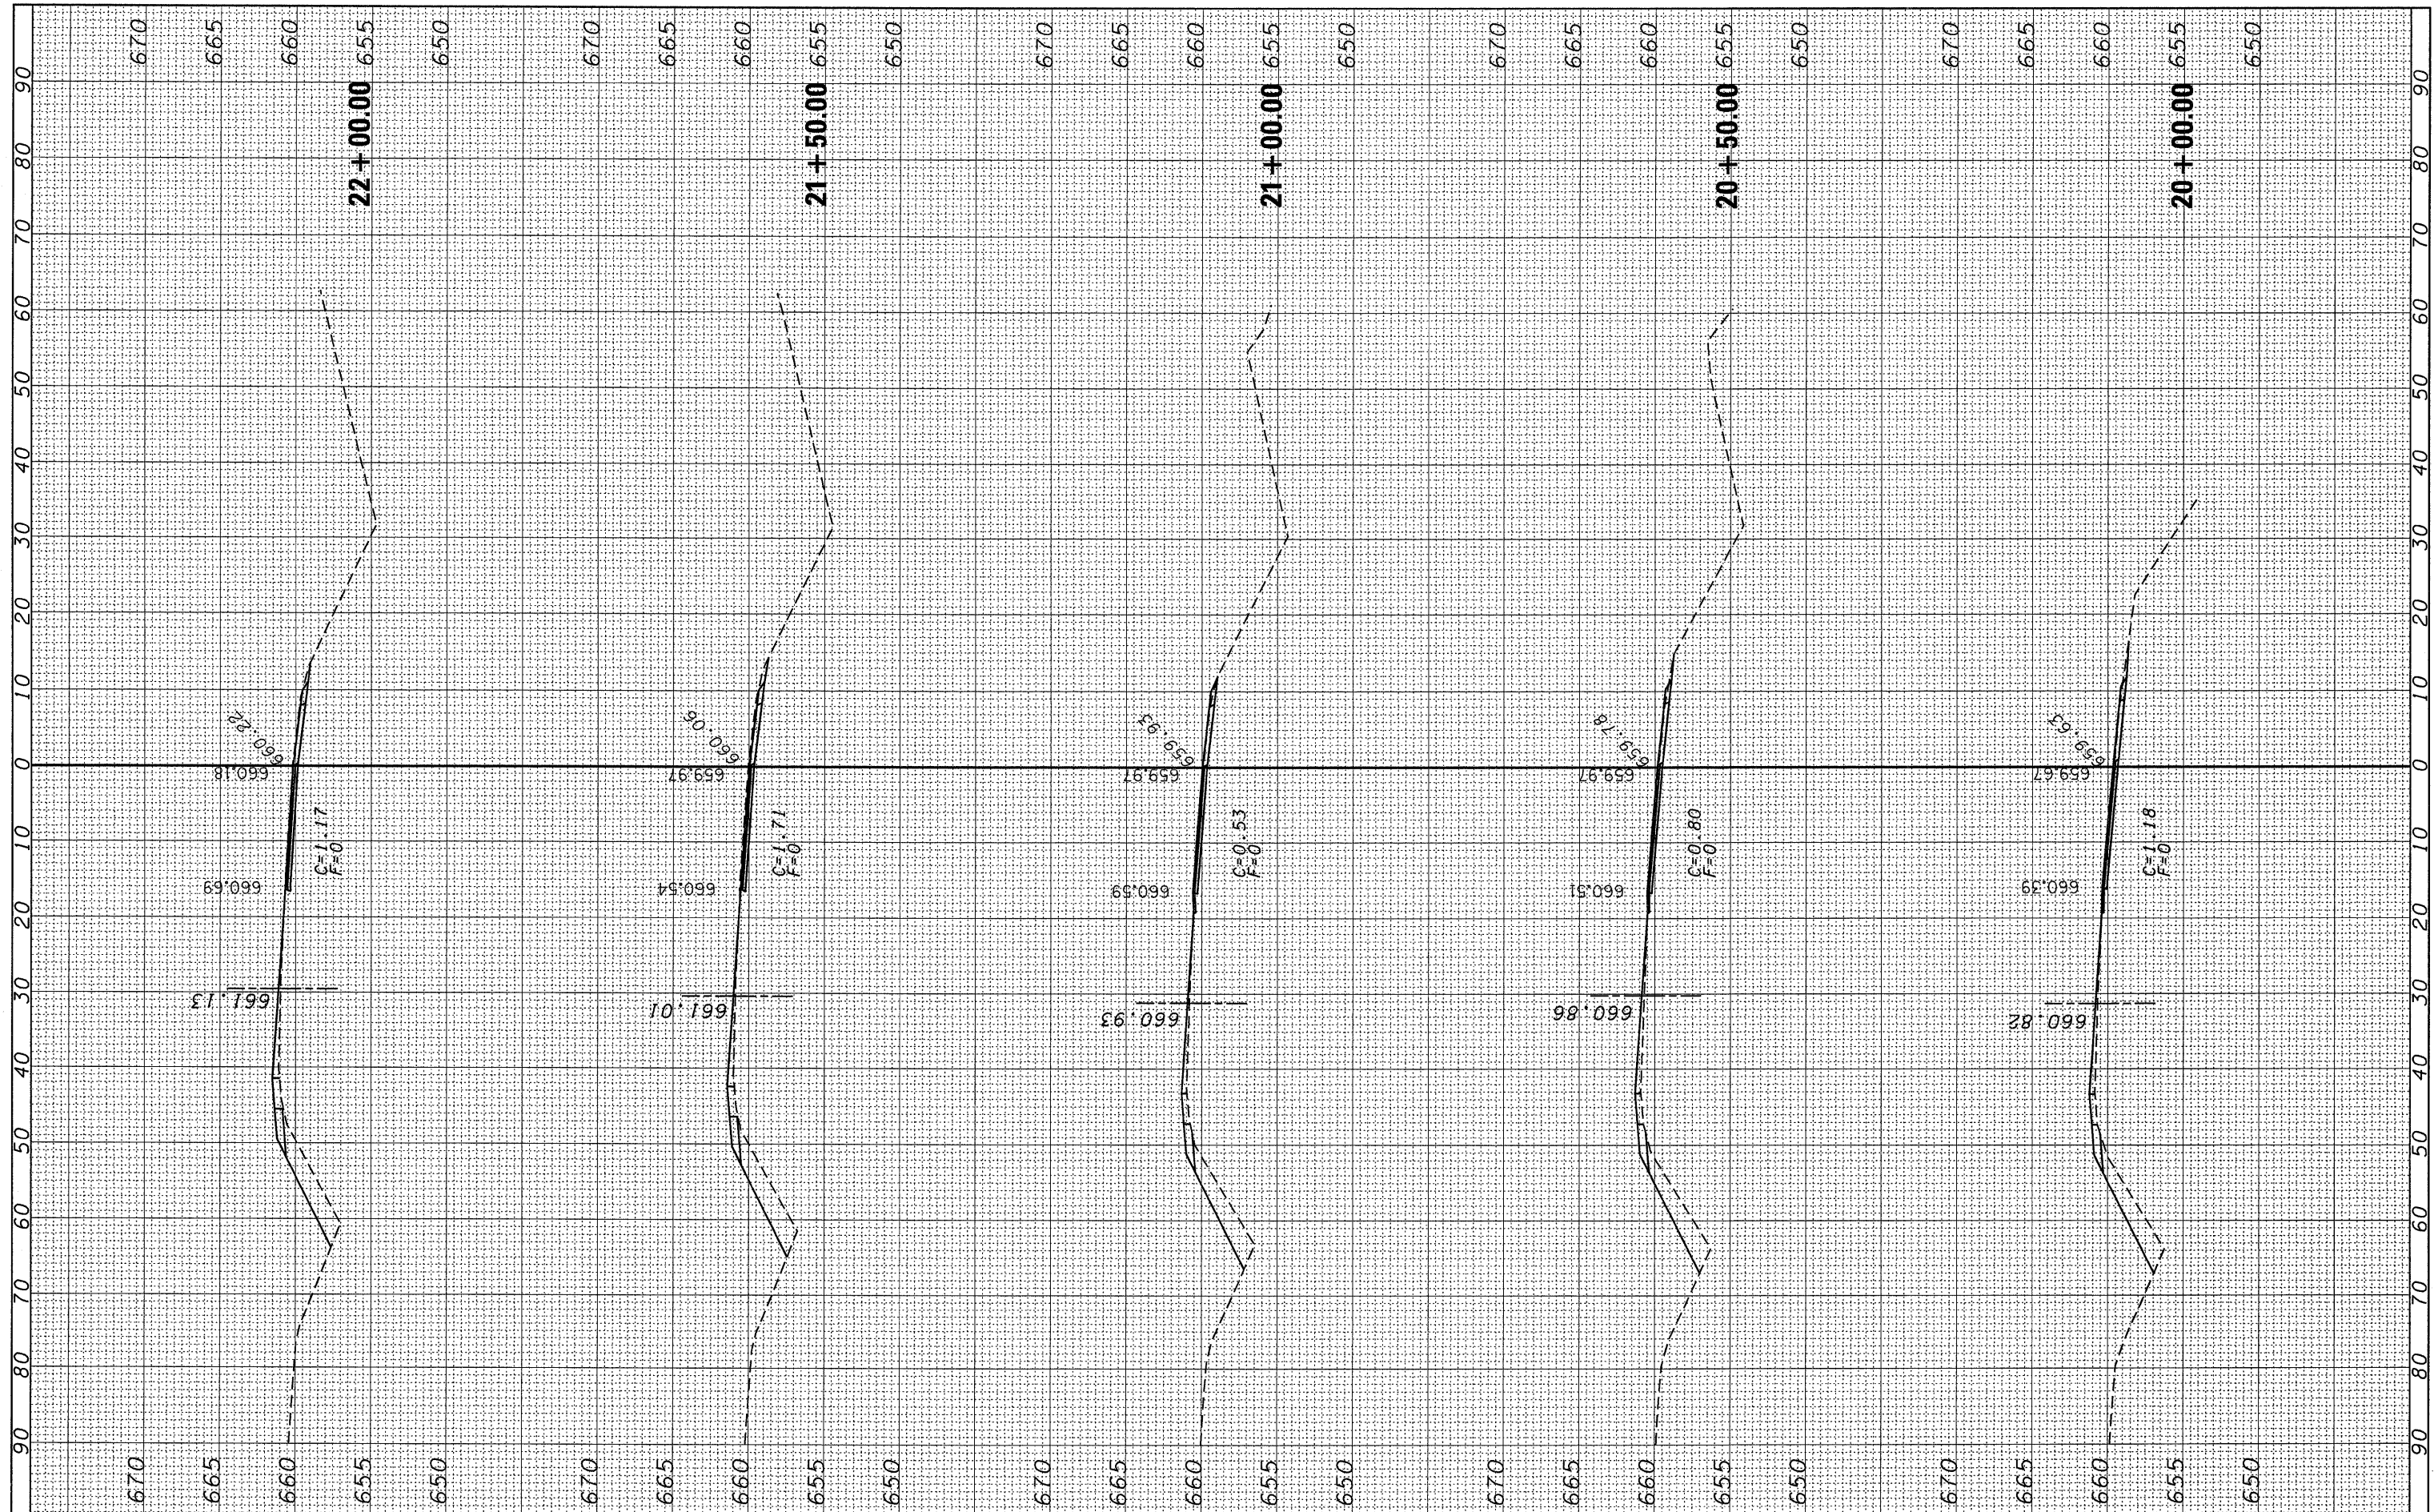

FILE NAME = c:\pwork\pwidot\duncanbd\dms38392\sshtob.dgn	USER NAME = duncanbd	DESIGNED -	REVISED -	<b>STATE OF ILLINOIS DEPARTMENT OF TRANSPORTATION</b>	<b>RAMP CB</b>		F.A.I. RTE. 57	SECTION (38-1,2)RS-2 & I	COUNTY IROUOIS	TOTAL SHEETS 263	SHEET NO. 241	
		DRAWN -	REVISED -		SCALE:	SHEET NO.	OF	SHEETS	STA. 20+00.00	TO STA. 22+00.00	CONTRACT NO. 66981	ILLINOIS FED. AID PROJECT
		CHECKED -	REVISED -									
		DATE -	REVISED -									