


FINAL SURVEY	SURVEYED	BY	DATE
NOTE BOOK	PLOTTED		
NO.	TEMPLATE		
	AREAS CHECKED		

ORIGINAL SURVEY	SURVEYED	BY	DATE
NOTE BOOK	PLOTTED		
NO.	TEMPLATE		
	AREAS CHECKED		

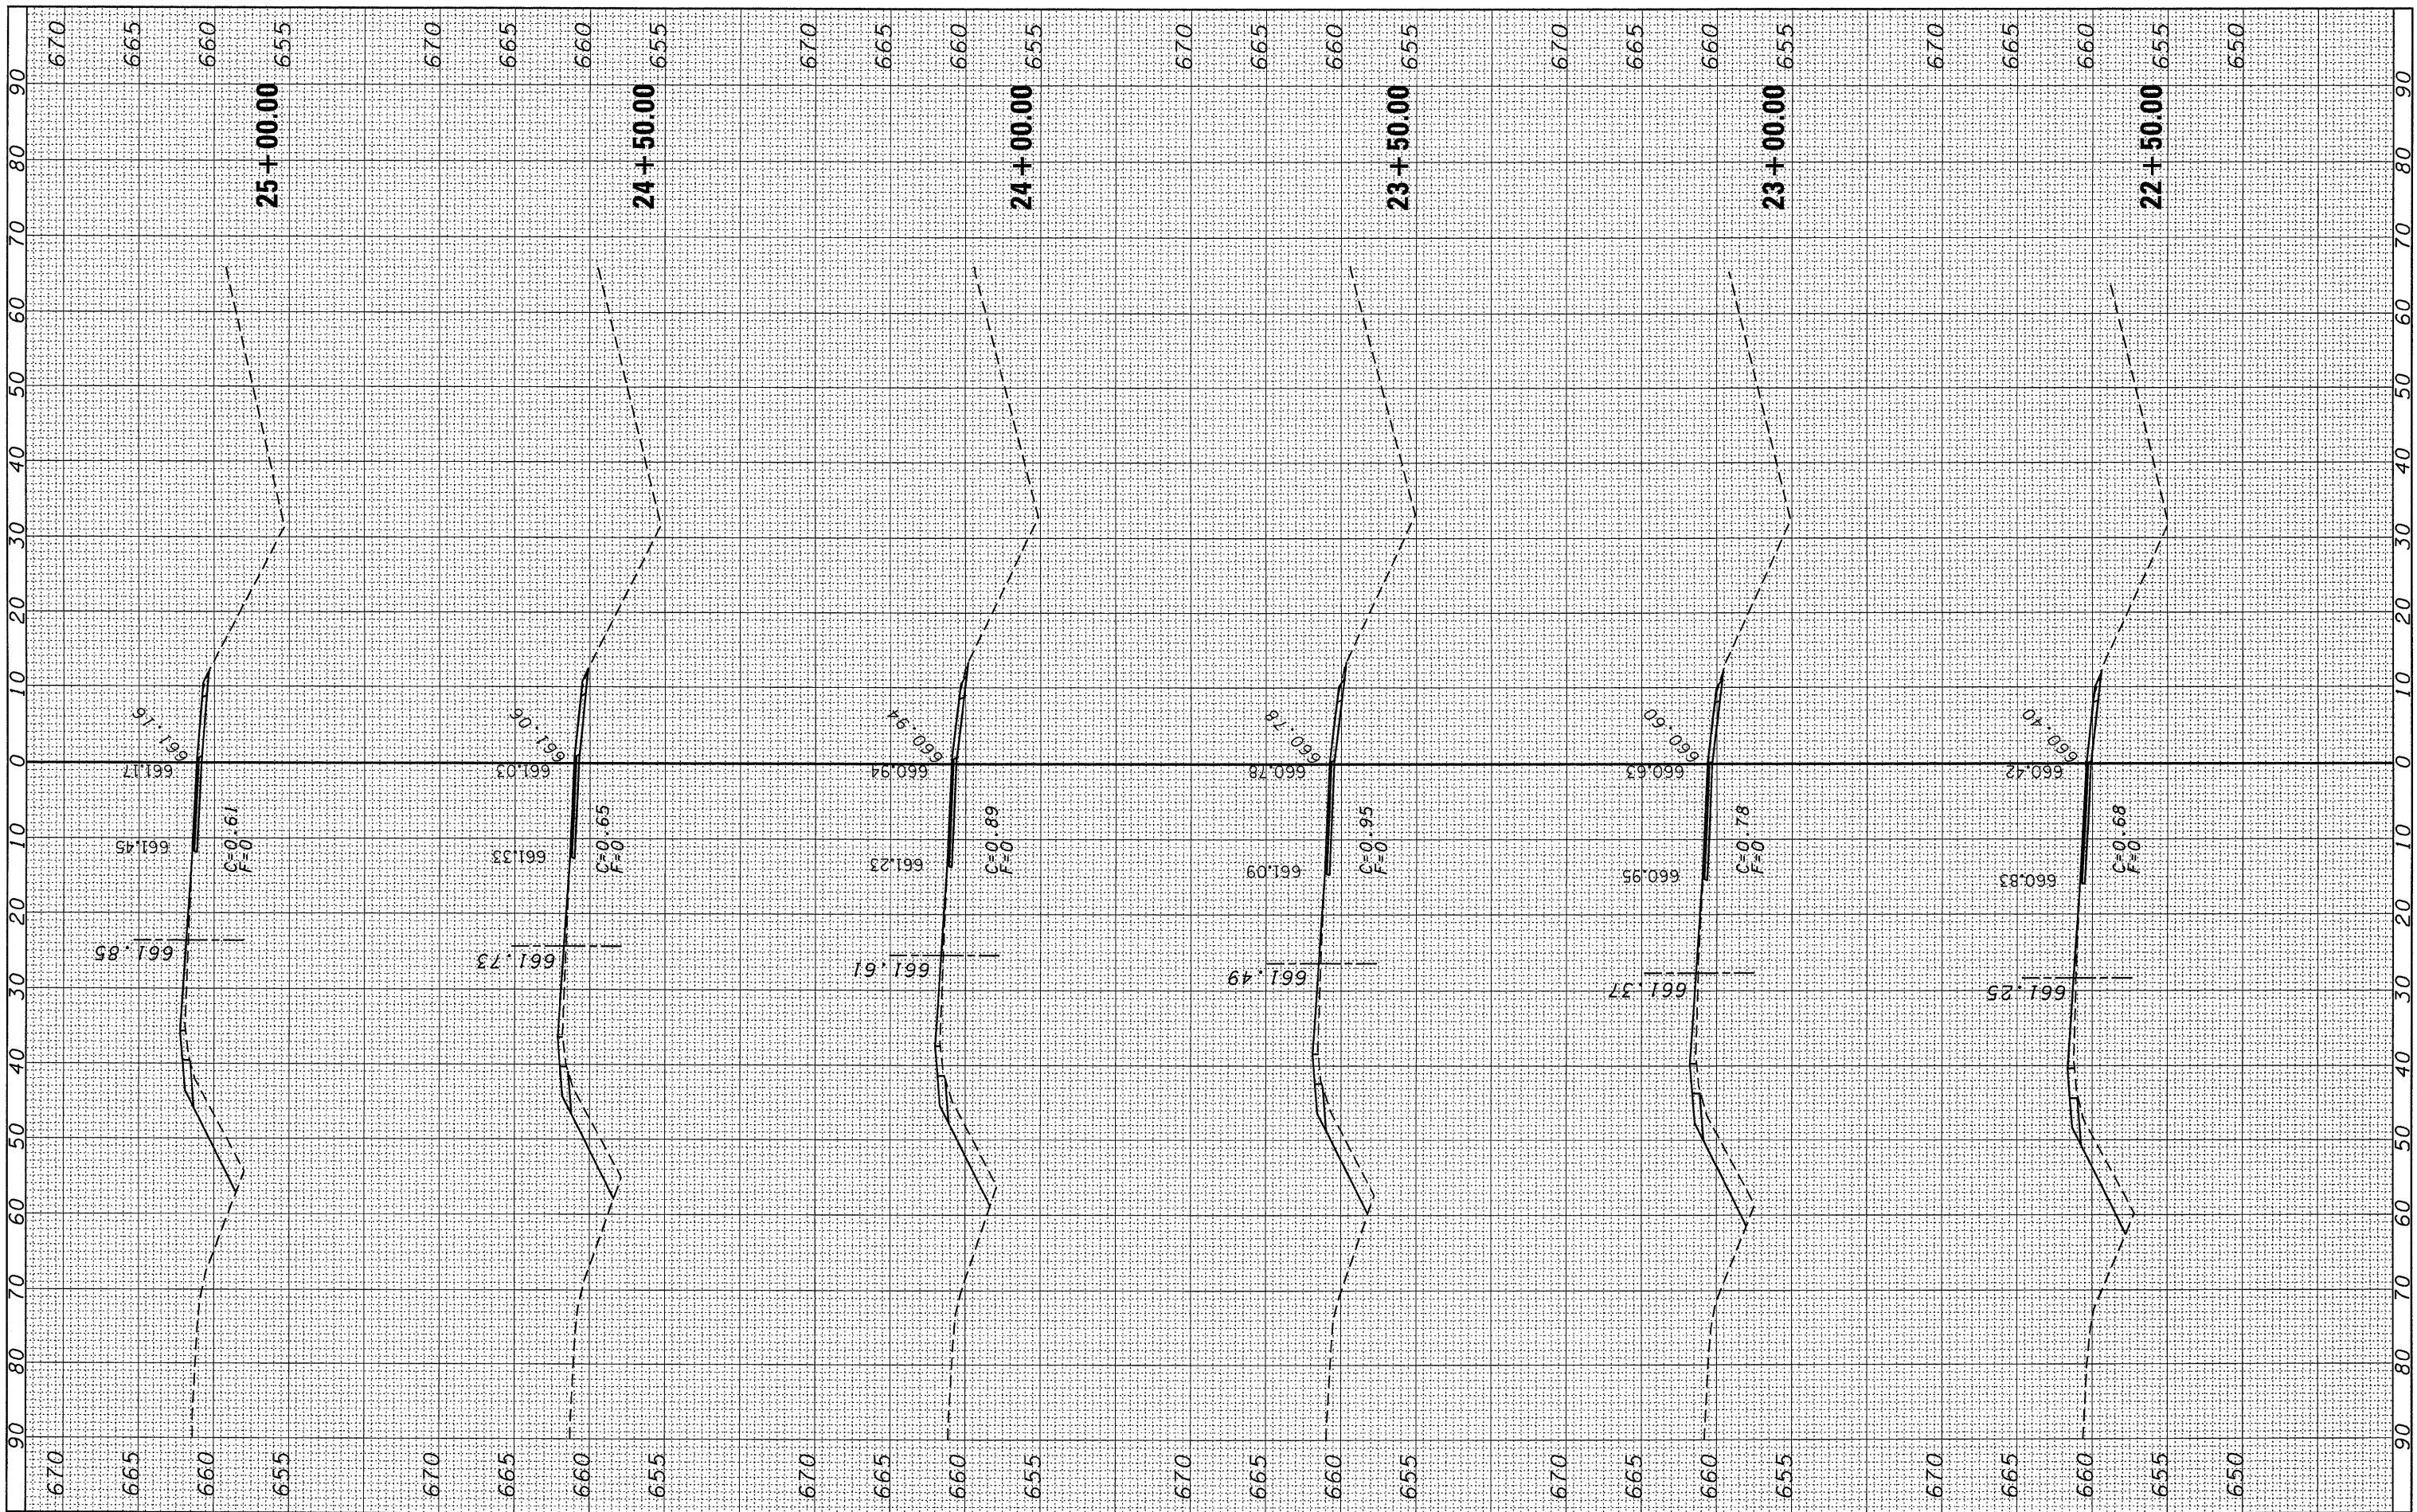

FILE NAME = c:\pw_work\PIWIDOT\DUNCANBD\dms38392\xshtcb.dgn

USER NAME = duncanbd
 DESIGNED -
 DRAWN -
 CHECKED -
 DATE -

REVISÉD -
 REVISÉD -
 REVISÉD -
 REVISÉD -

PLOT SCALE = 10.0000' / IN.
 PLOT DATE = Oct 20, 2009 - 03:32:22 PM

**STATE OF ILLINOIS
 DEPARTMENT OF TRANSPORTATION**

RAMP CB

SCALE: SHEET NO. OF SHEETS STA. 22+50.00 TO STA. 25+00.00

F.A.I. RTE. 57	SECTION (38-1.2)RS-2 & I	COUNTY IROQUOIS	TOTAL SHEETS 263	SHEET NO. 242
CONTRACT NO. 66981				
ILLINOIS FED. AID PROJECT				