


FINAL SURVEY NO.	SURVEYED	BY	DATE
	PLOTTED		
	TEMP. LATE		
	AREAS CHECKED		

ORIGINAL SURVEY NO.	SURVEYED	BY	DATE
	PLOTTED		
	TEMP. LATE		
	AREAS CHECKED		

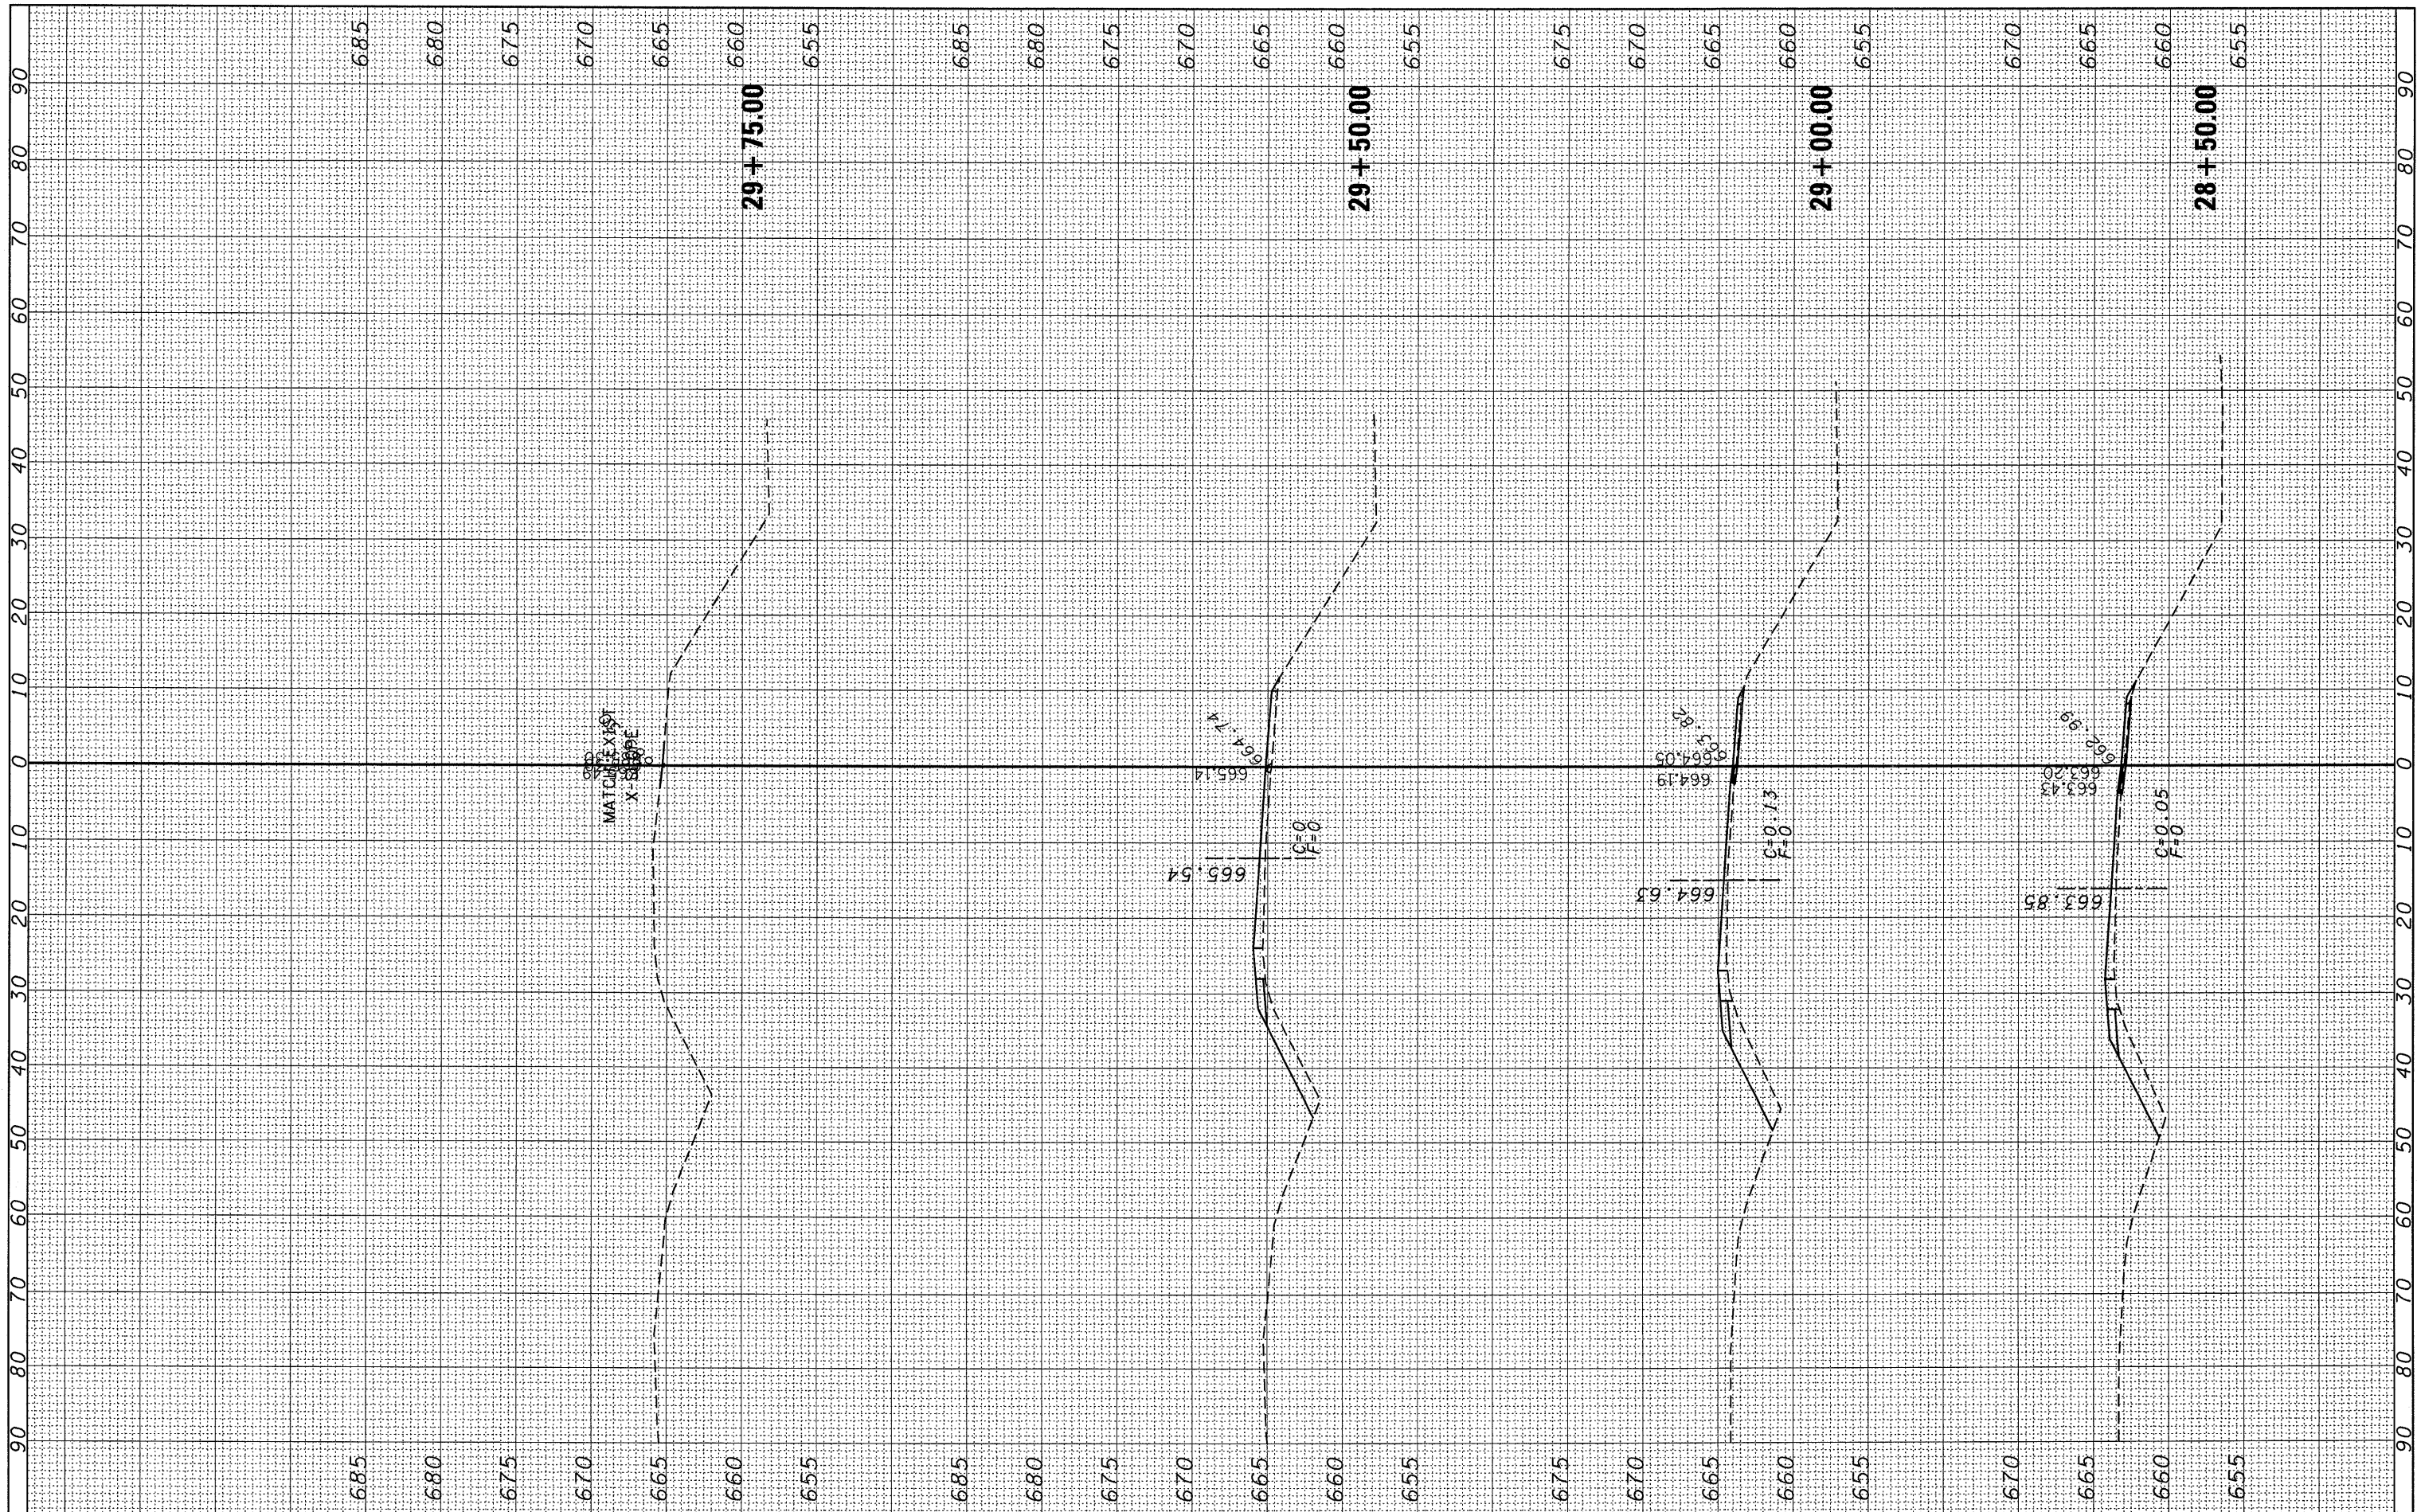

FILE NAME = c:\pwork\PIWIDOT\DUNCANBD\dms30392\sshtcb.dgn

USER NAME = duncanbd
 PLOT SCALE = 10.0000' / IN.
 PLOT DATE = Oct 20, 2009 - 03:32:03 PM

DESIGNED -
 DRAWN -
 CHECKED -
 DATE -

REVISED -
 REVISED -
 REVISED -
 REVISED -

STATE OF ILLINOIS
 DEPARTMENT OF TRANSPORTATION

RAMP CB
 SCALE: SHEET NO. OF SHEETS STA. 28+50.00 TO STA. 29+75.00

F.A.I. RTE. 57	SECTION (38-1,2RS-2 & I)	COUNTY IROQUOIS	TOTAL SHEETS 263	SHEET NO. 244
ILLINOIS FED. AID PROJECT			CONTRACT NO. 66981	