


FINAL SURVEY	SURVEYED	BY	DATE
NOTE BOOK	PLOTTED		
NO.	TEMPLATE		
	AREAS CHECKED		

ORIGINAL SURVEY	SURVEYED	BY	DATE
NOTE BOOK	PLOTTED		
NO.	TEMPLATE		
	AREAS CHECKED		

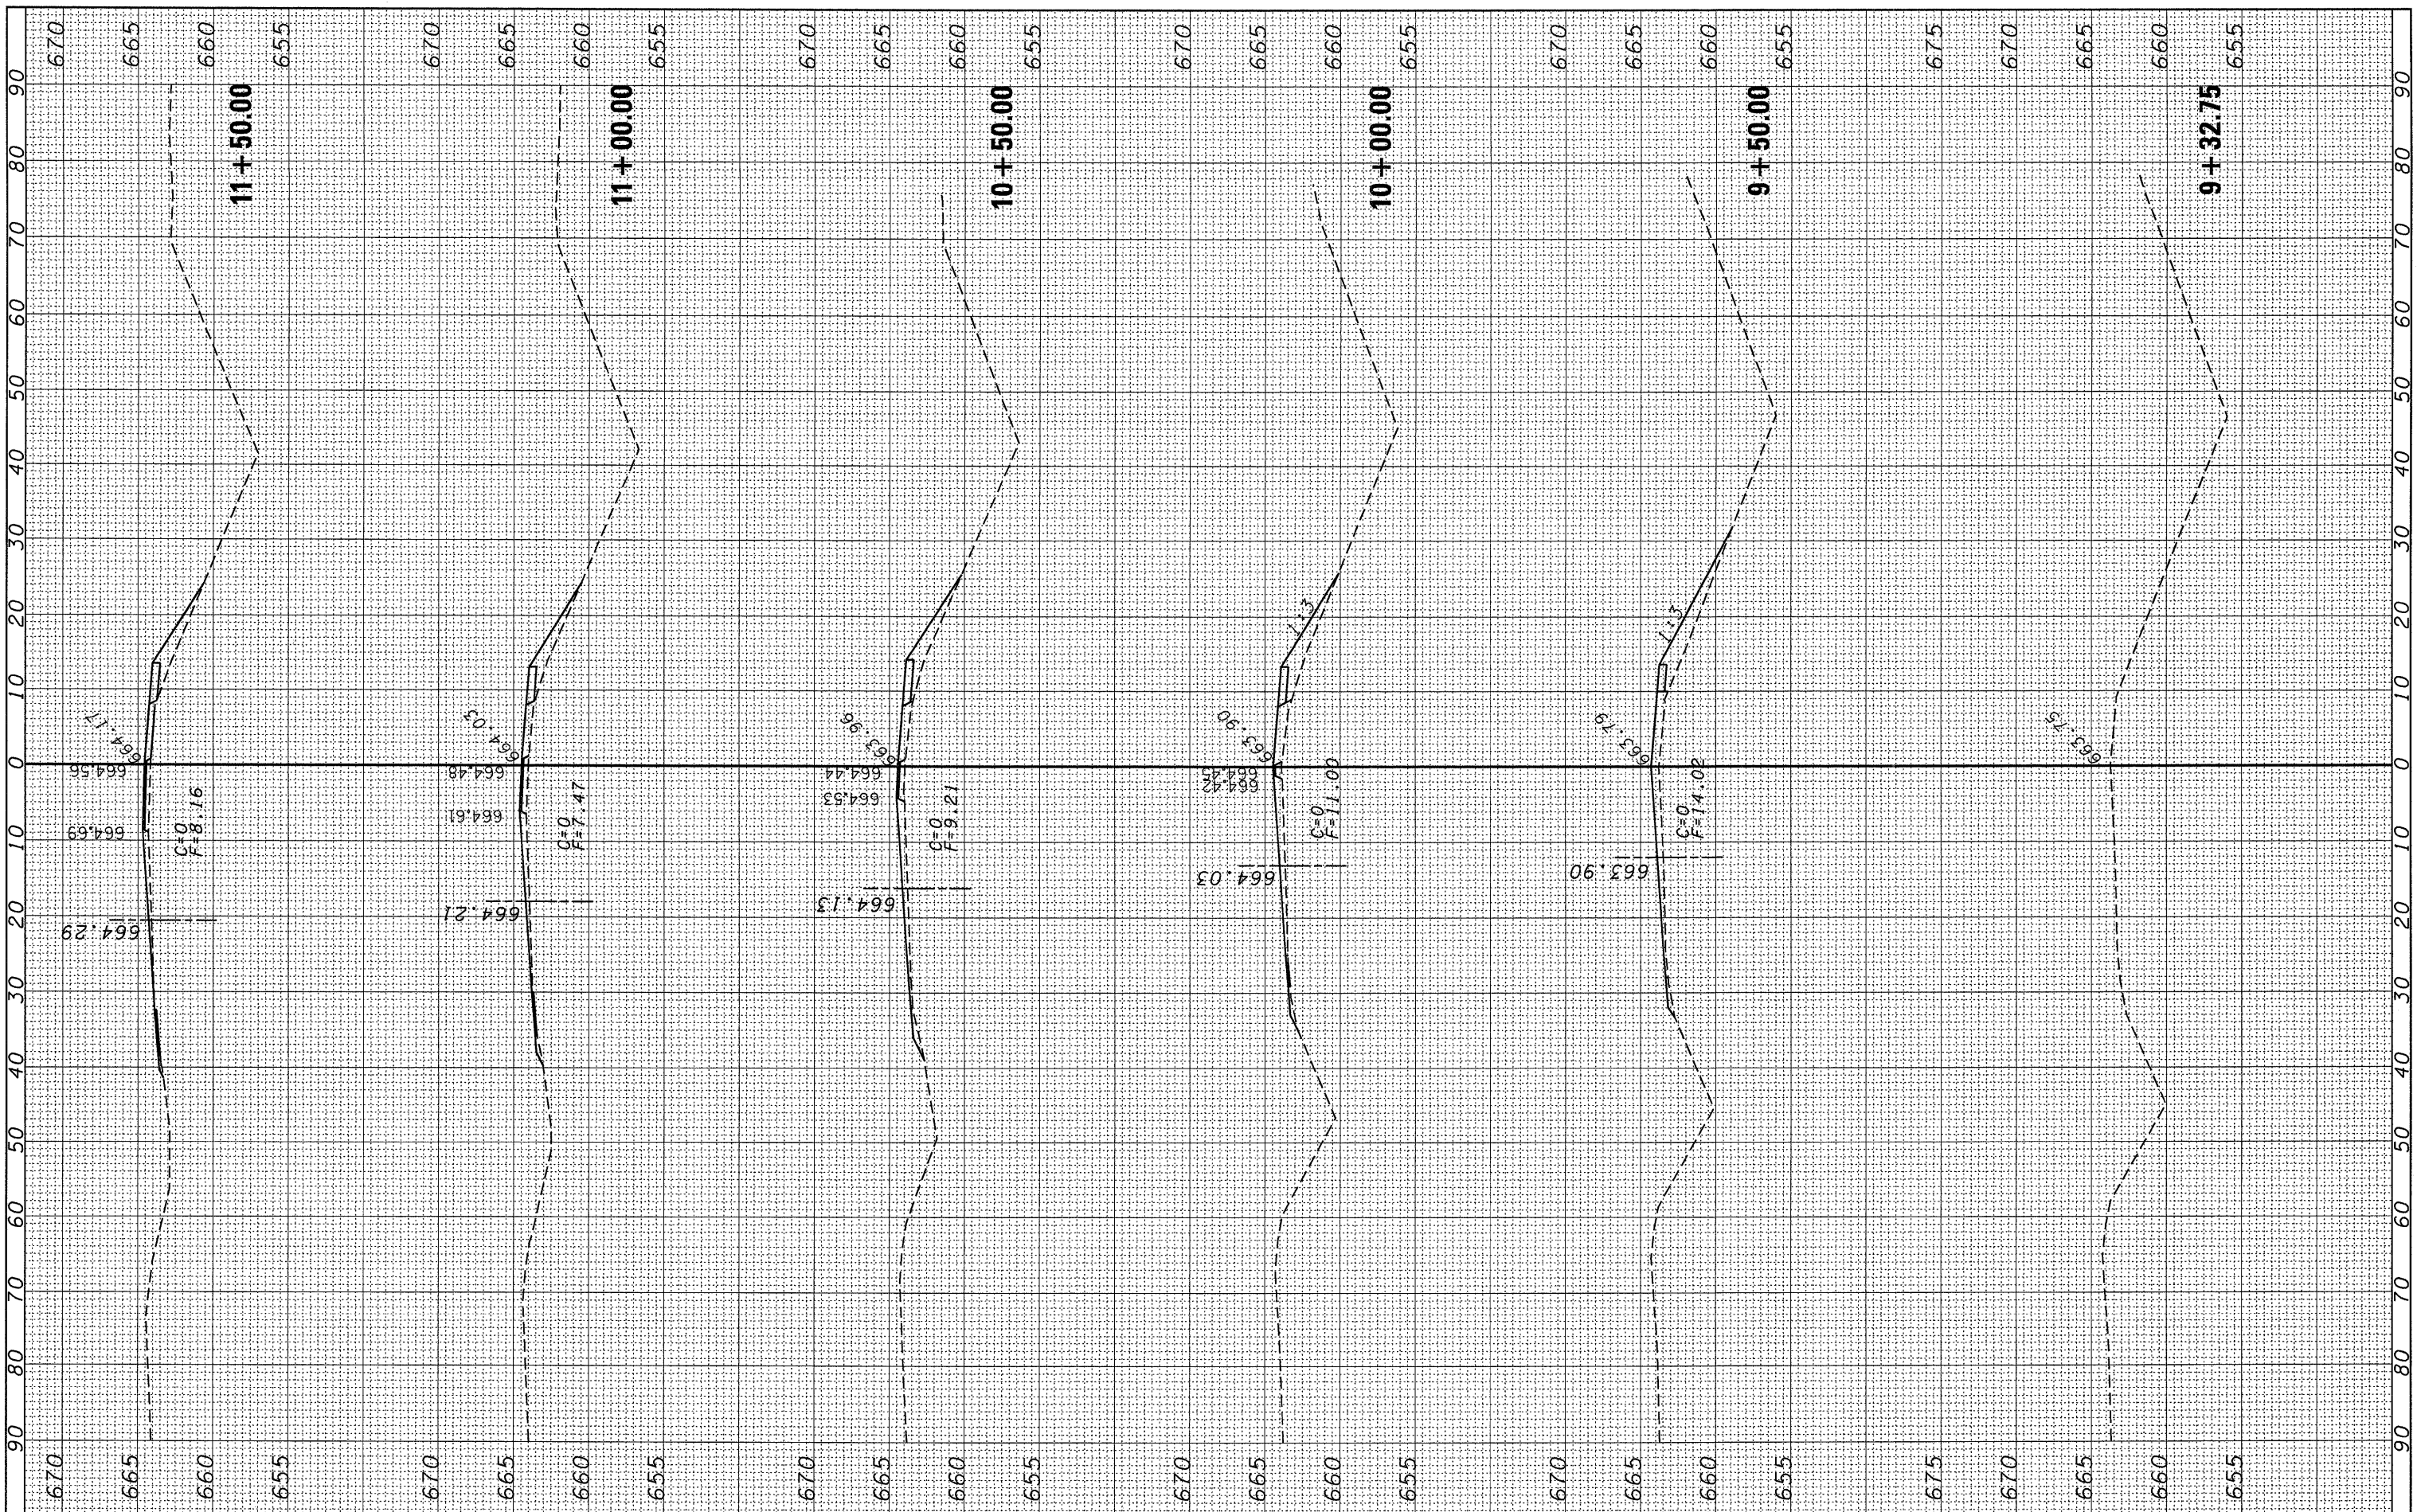

FILE NAME = c:\pwork\pwork\DOT\UNCANBD\dms30392\sshtbd.dgn

USER NAME = duncanbd	DESIGNED -	REVISED -
PLLOT SCALE = 10.0000' / IN.	DRAWN -	REVISED -
PLLOT DATE = Oct 20, 2009 - 03:26:25 PM	CHECKED -	REVISED -
	DATE -	REVISED -

**STATE OF ILLINOIS  
DEPARTMENT OF TRANSPORTATION**

<b>RAMP BD</b>			
SCALE:	SHEET NO.	OF SHEETS	STA. 9+32.747 TO STA. 11+50.00

F.A.I. RTE. 57	SECTION (38-1.2)RS-2 & I	COUNTY IROQUOIS	TOTAL SHEETS 263	SHEET NO. 245
CONTRACT NO. 66981				
ILLINOIS FED. AID PROJECT				