


FINAL SURVEY	SURVEYED	BY	DATE
NOTE BOOK NO.	PLOTTED		
	TEMPLATE		
	AREAS CHECKED		

ORIGINAL SURVEY	SURVEYED	BY	DATE
NOTE BOOK NO.	PLOTTED		
	TEMPLATE		
	AREAS CHECKED		

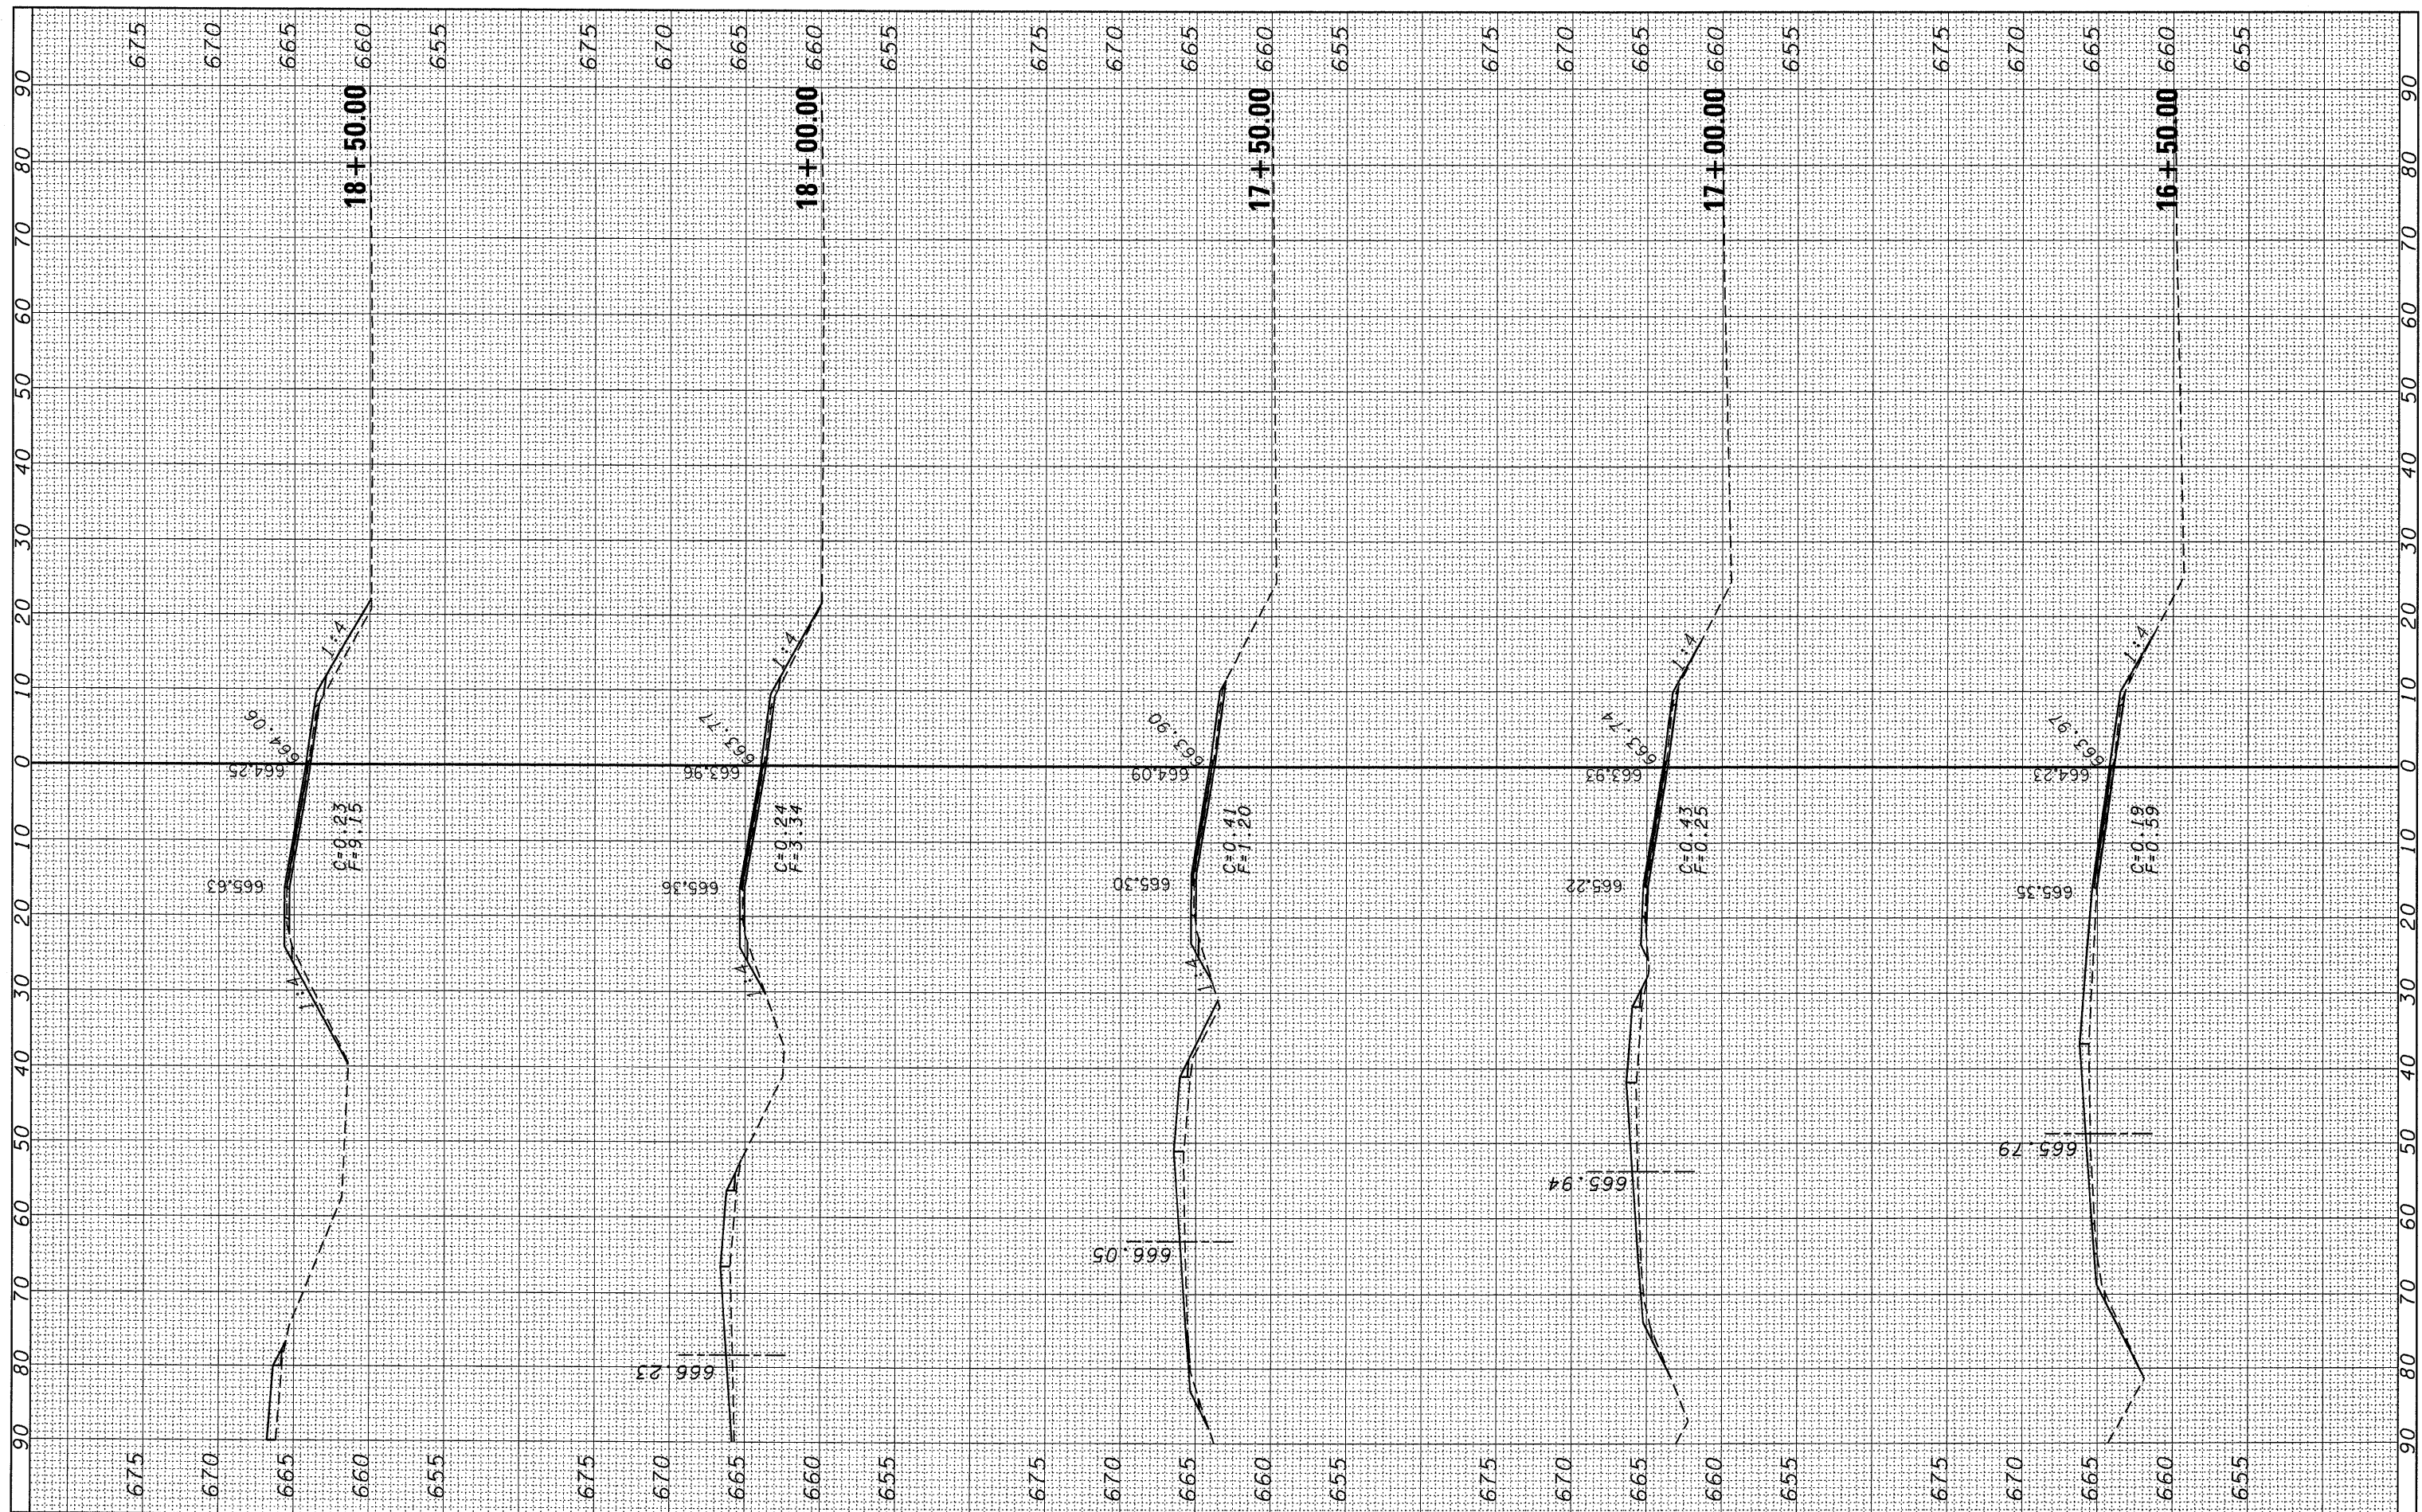

FILE NAME = c:\pwork\pwork\DOT\UNCANBD\dms38392\sshtbd.dgn  
 USER NAME = duncanbd  
 PLOT SCALE = 10.0000' / IN.  
 PLOT DATE = Oct 20, 2009 - 03:25:54 PM

DESIGNED -	REVISED -
DRAWN -	REVISED -
CHECKED -	REVISED -
DATE -	REVISED -

**STATE OF ILLINOIS  
DEPARTMENT OF TRANSPORTATION**

**RAMP BD**

SCALE: SHEET NO. OF SHEETS STA. 16+50.00 TO STA. 18+50.00

F.A.I. RTE.	SECTION	COUNTY	TOTAL SHEETS	SHEET NO.
57	(38-1)RS-2 & I	IROQUOIS	263	248
CONTRACT NO. 66981				
ILLINOIS FED. AID PROJECT				