


FINAL SURVEY	SURVEYED	BY	DATE
NOTE BOOK	PLOTTED		
NO.	TEMPLATE		
	AREAS CHECKED		

ORIGINAL SURVEY	SURVEYED	BY	DATE
NOTE BOOK	PLOTTED		
NO.	TEMPLATE		
	AREAS CHECKED		

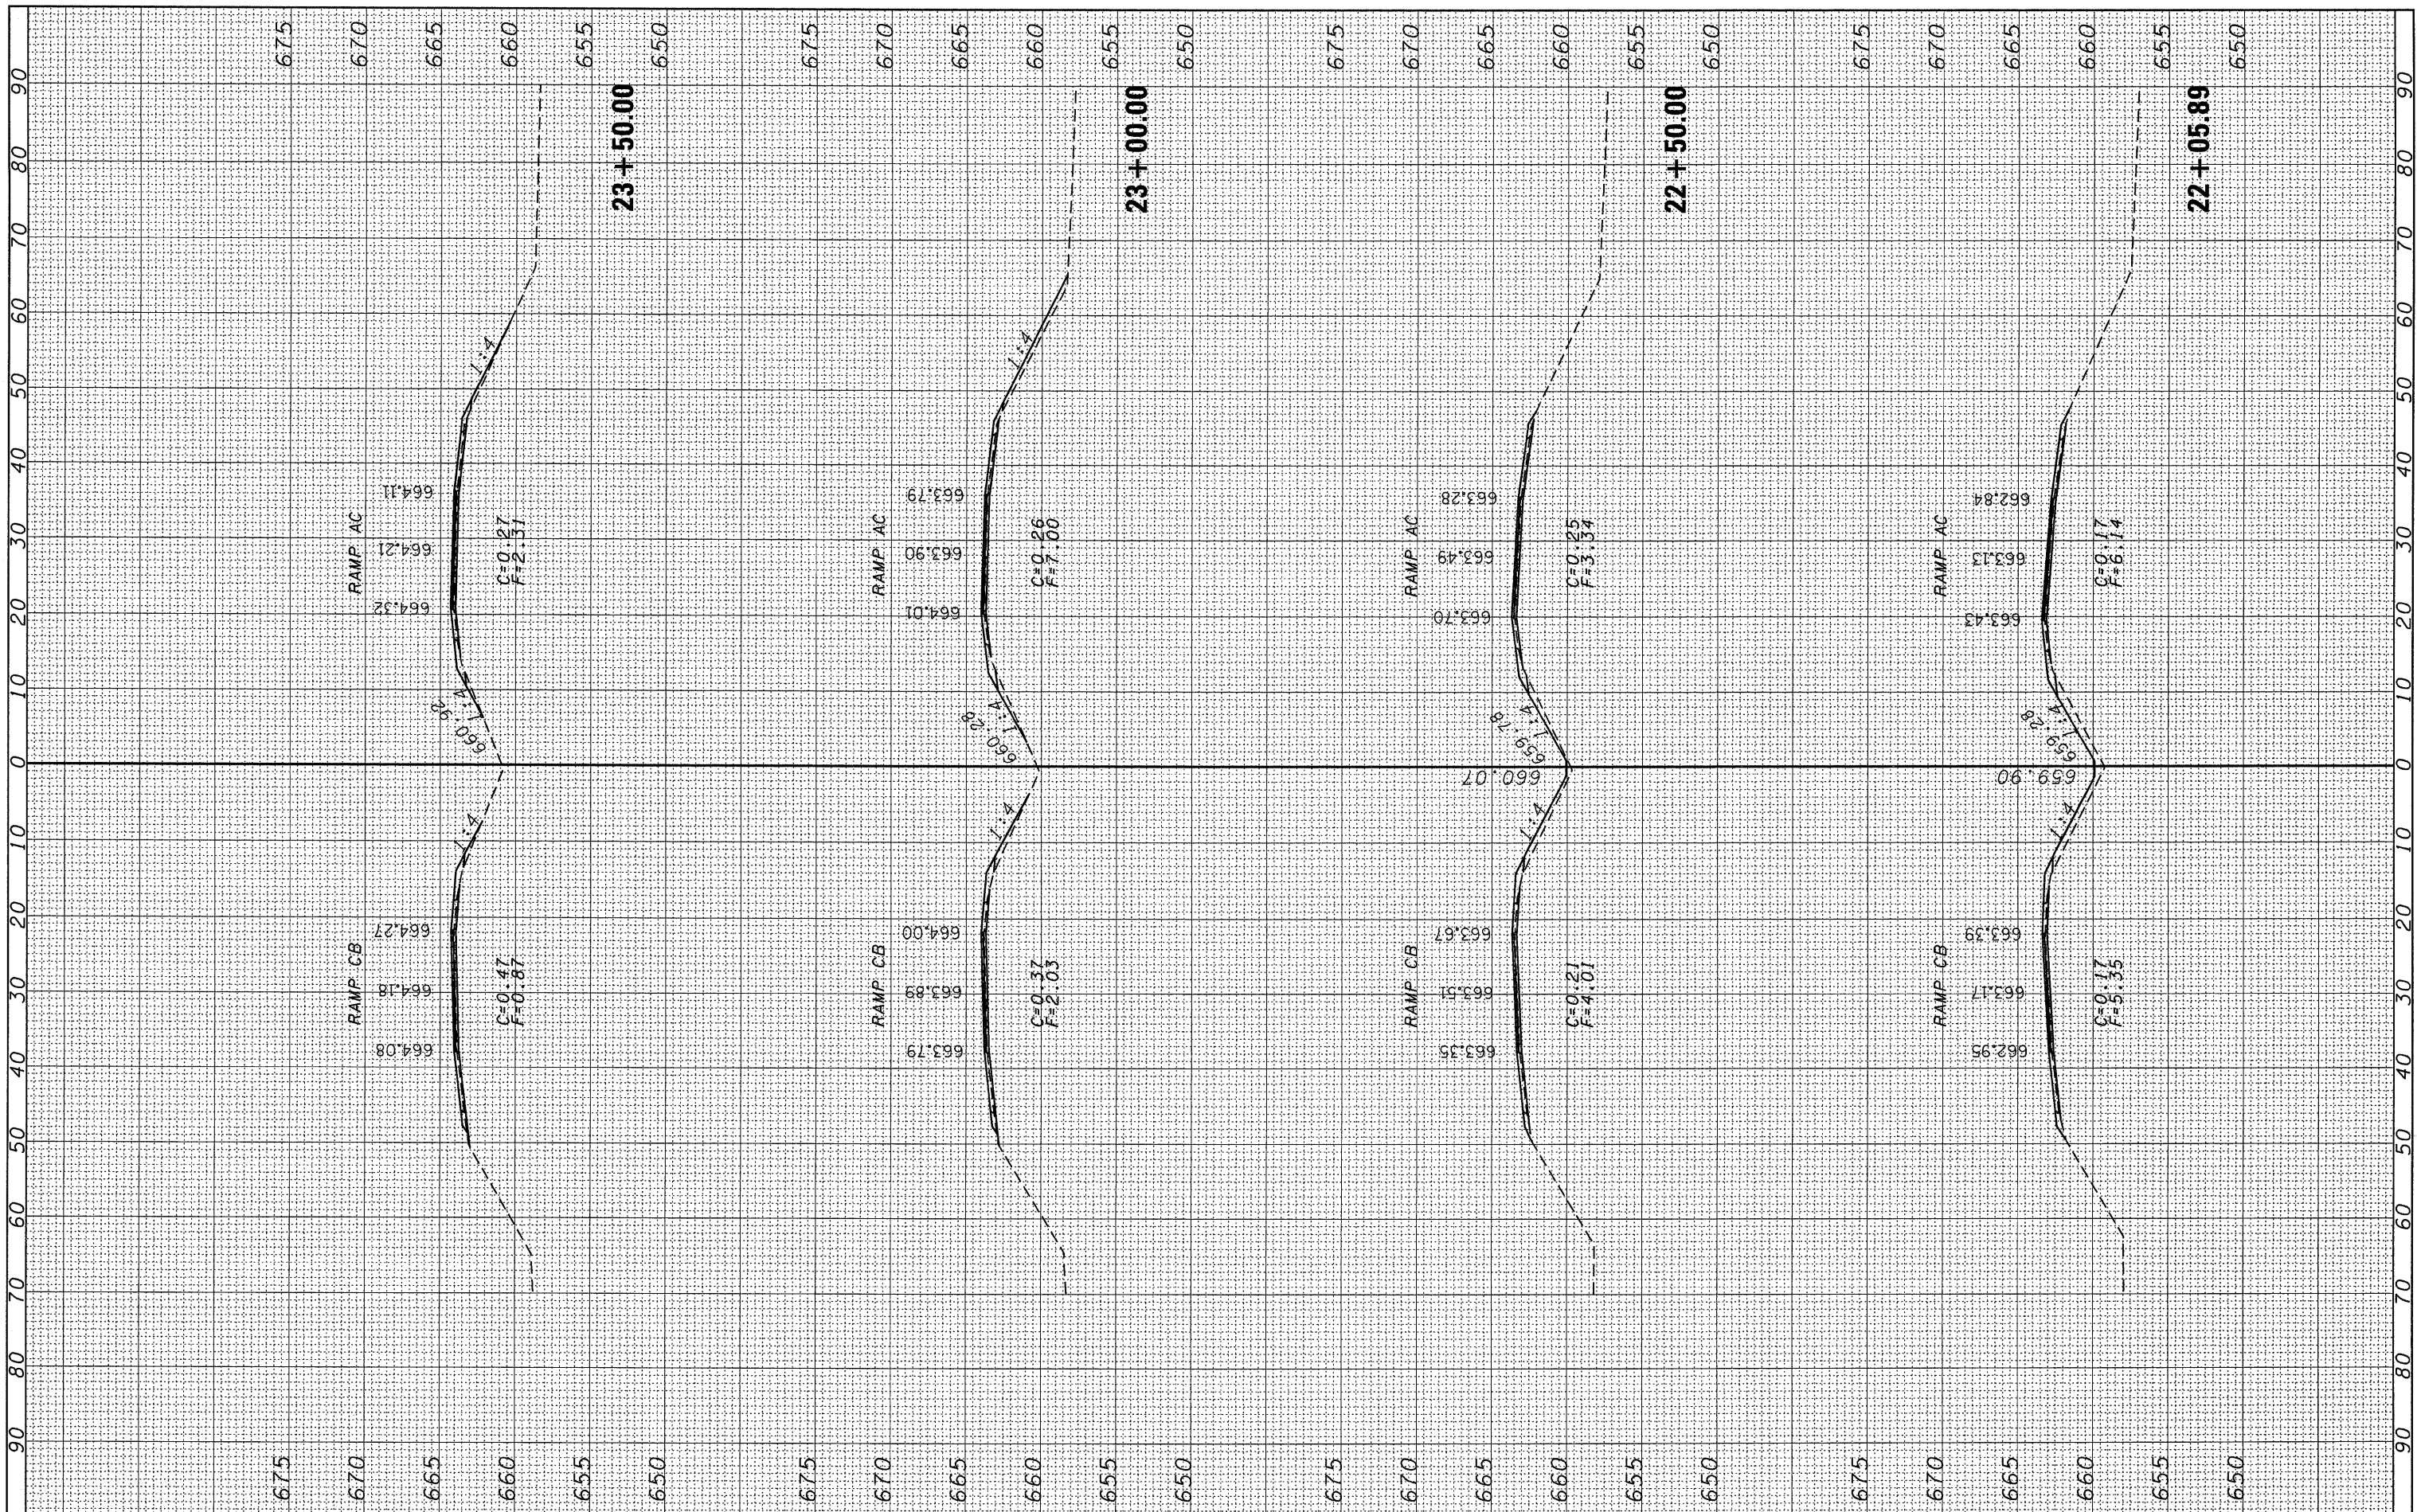

FILE NAME =	USER NAME = duncanbd	DESIGNED -	REVISED -	STATE OF ILLINOIS DEPARTMENT OF TRANSPORTATION	RAMP AC & RAMP CB			F.A.I. RTE.	SECTION	COUNTY	TOTAL SHEETS	SHEET NO.	
c:\pwork\pwidot\duncanbd\dms38392\ssstrmpw.dgn		DRAWN -	REVISED -		SCALE:	SHEET NO.	OF	SHEETS	57	(38-1.2)RS-2 & I	IROQUOIS	263	258
		CHECKED -	REVISED -		STA. 22+05.89	TO	STA. 23+50.00	CONTRACT NO. 66981					
		DATE -	REVISED -		ILLINOIS FED. AID PROJECT								