


FINAL SURVEY	SURVEYED	BY	DATE
NOTE BOOK	PLOTTED		
NO.	TEMPLATE		
	AREAS CHECKED		

ORIGINAL SURVEY	SURVEYED	BY	DATE
NOTE BOOK	PLOTTED		
NO.	TEMPLATE		
	AREAS CHECKED		

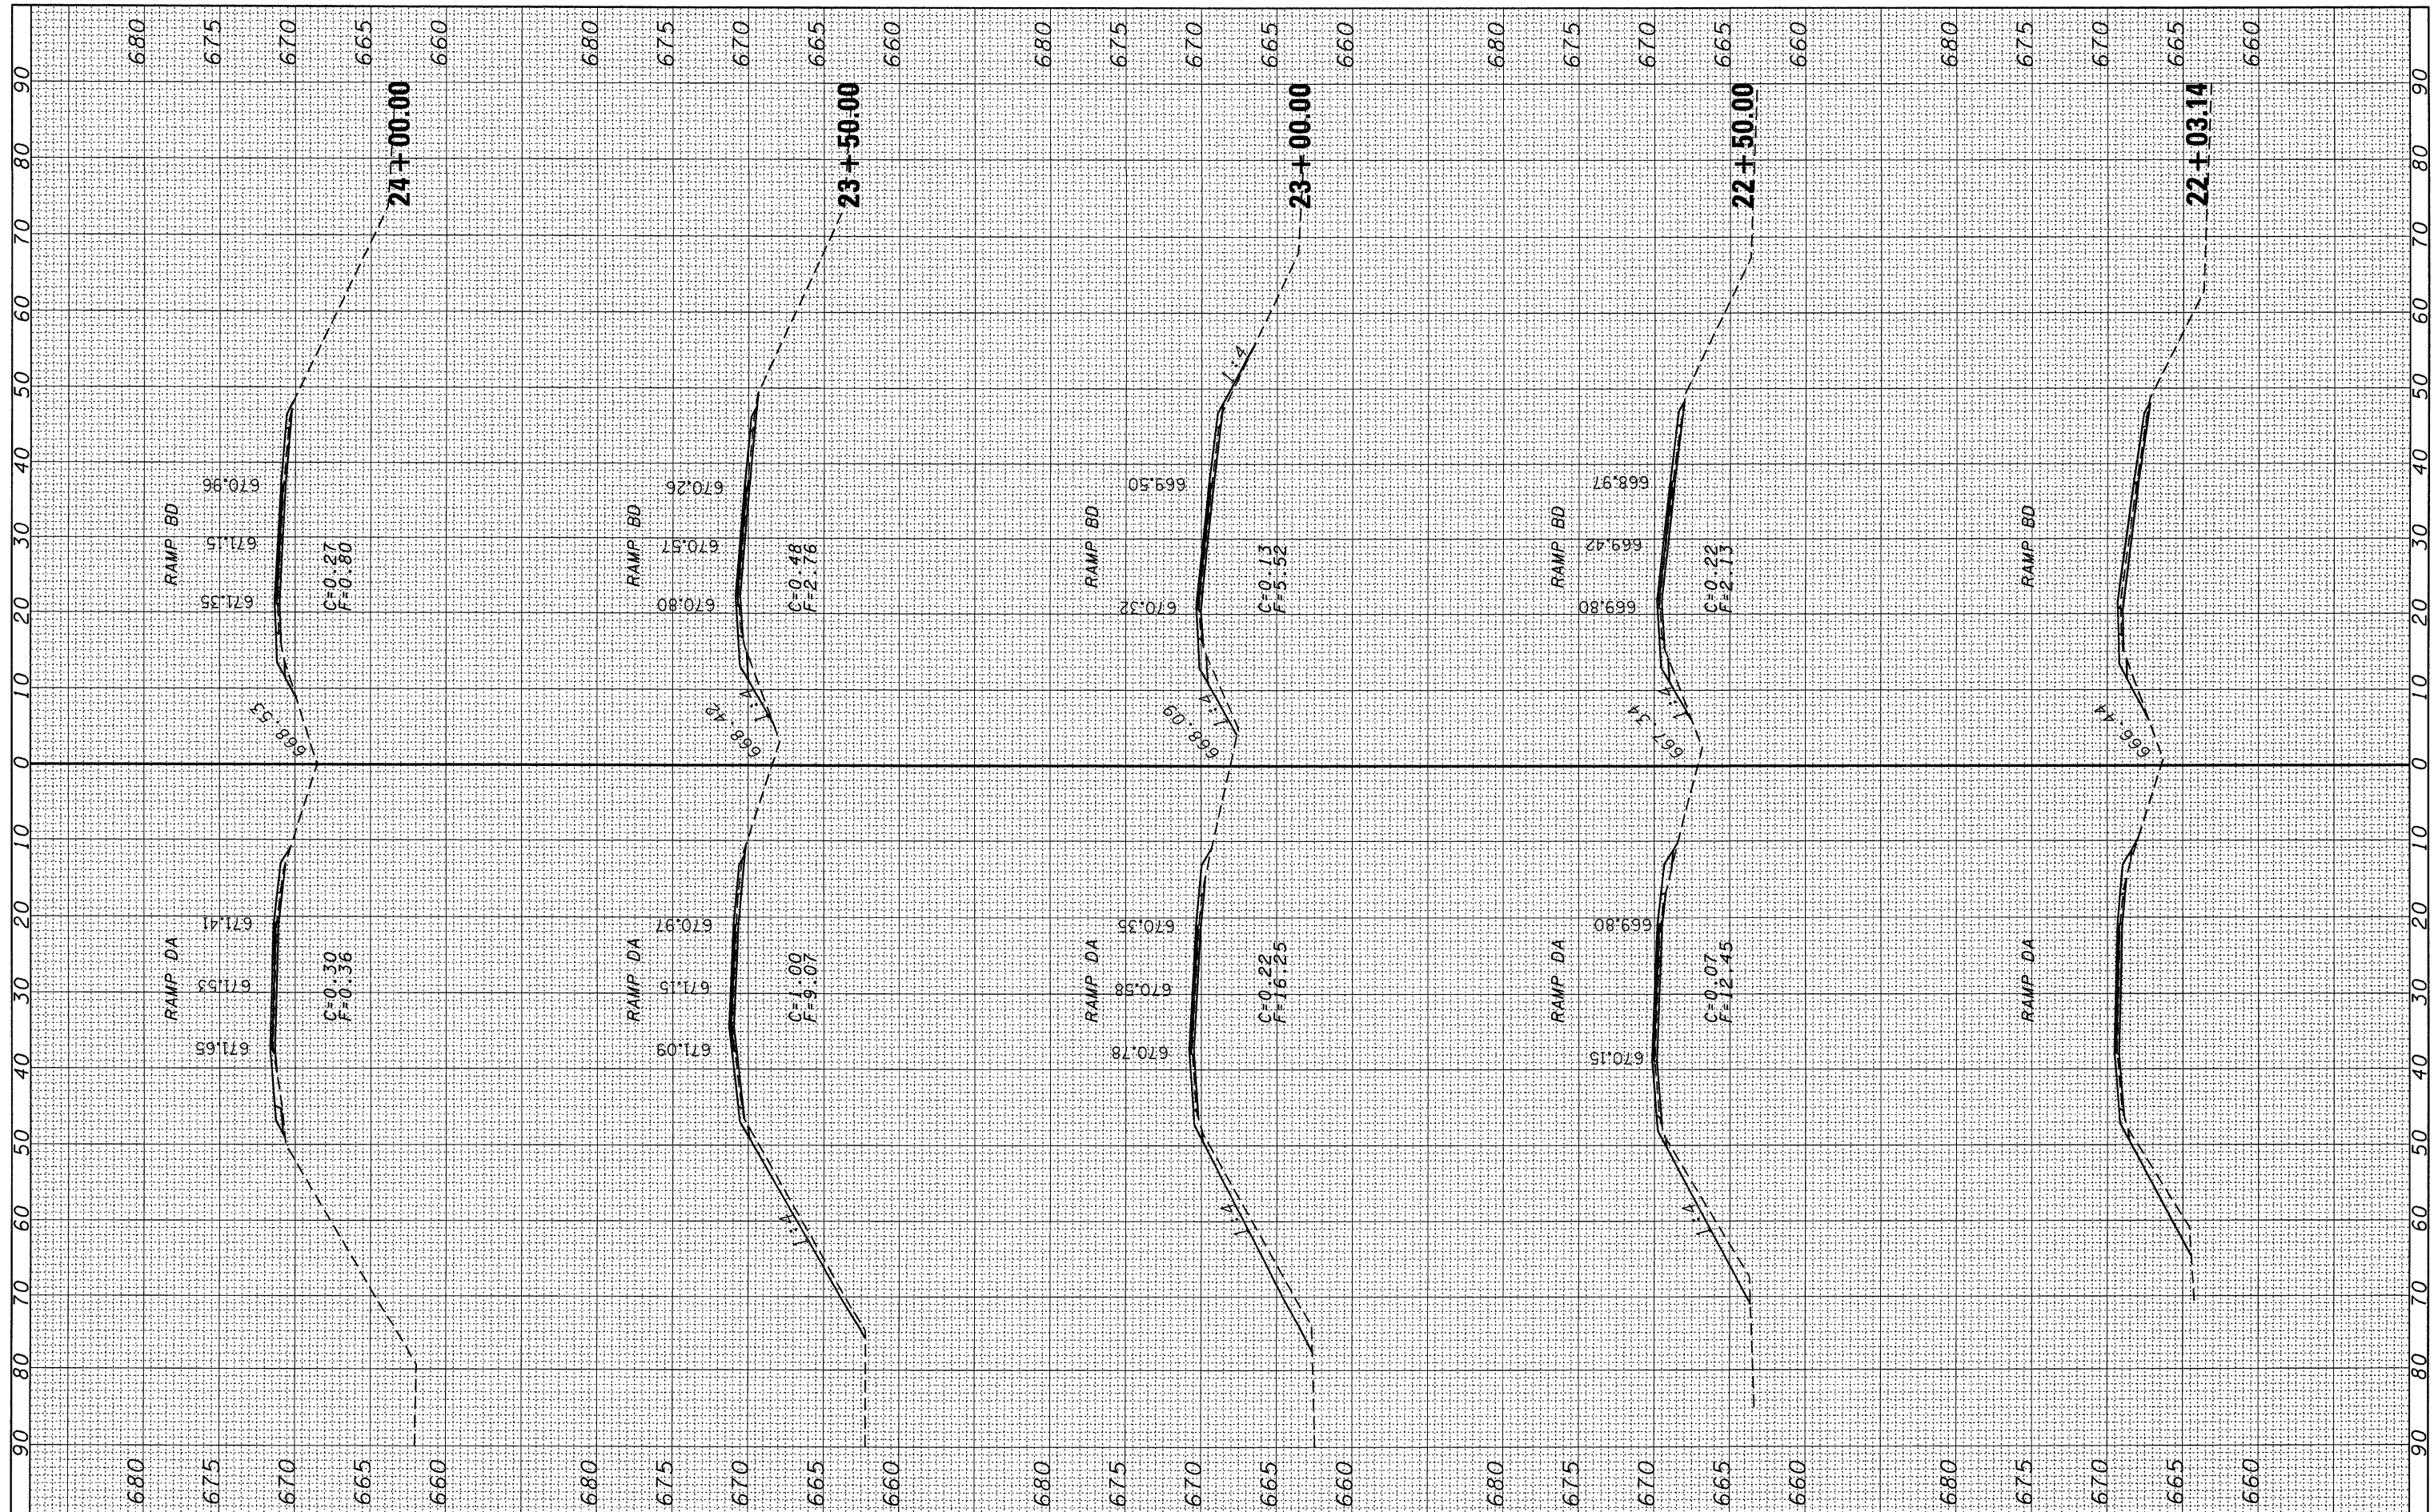

FILE NAME =	USER NAME = duncanbd	DESIGNED -	REVISED -	STATE OF ILLINOIS DEPARTMENT OF TRANSPORTATION	RAMP BD & RAMP DA		F.A.I. RTE.	SECTION	COUNTY	TOTAL SHEETS	SHEET NO.	
c:\pwork\pwork\duncanbd\ms30392\sshtmpa.dgn		DRAWN -	REVISED -		SCALE:	SHEET NO.	OF SHEETS	57	(38-1,2)RS-2 & I	IROQUOIS	263	261
		CHECKED -	REVISED -		STA. 22+03.141	TO STA. 24+00.00	CONTRACT NO. 66981		ILLINOIS FED. AID PROJECT			
		DATE -	REVISED -									