


FINAL SURVEY	BY	DATE
SURVEYED		
PLOTTED		
NOTE BOOK		
AREAS		
AREAS CHECKED		
NO.		

ORIGINAL SURVEY	BY	DATE
SURVEYED		
PLOTTED		
NOTE BOOK		
AREAS		
AREAS CHECKED		
NO.		

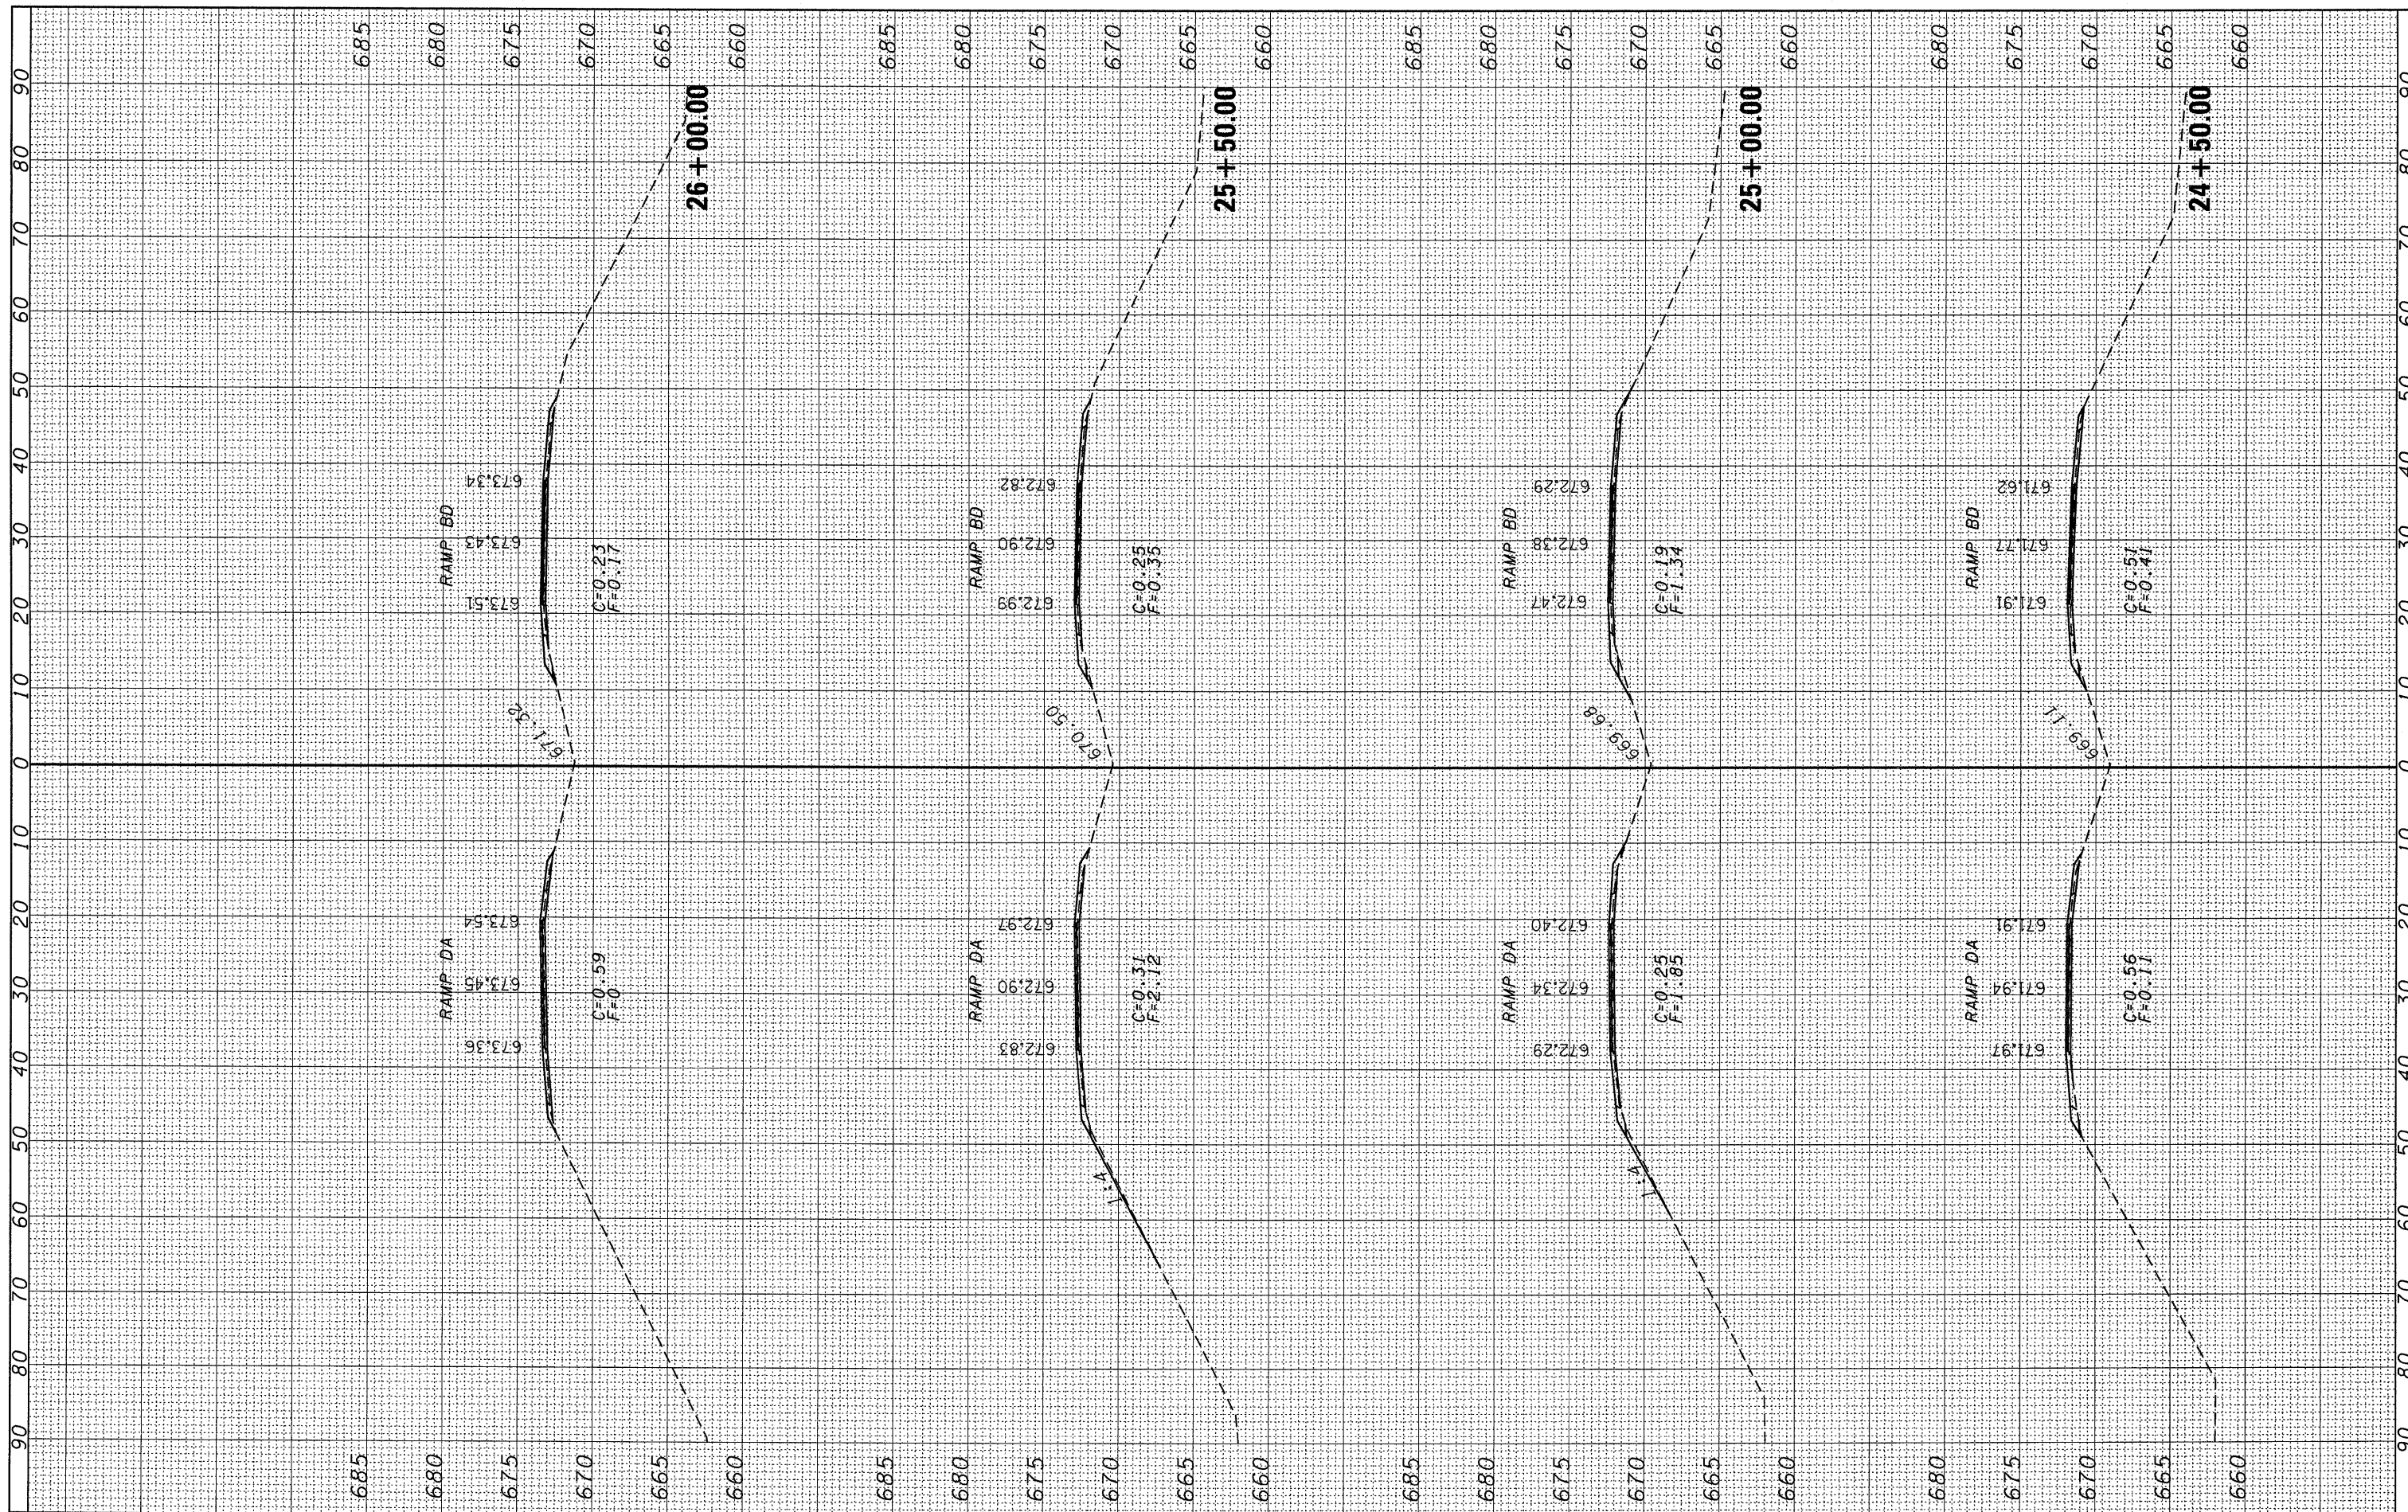

FILE NAME =
 c:\pw_work\pwidot\duncanbd\dms30392\ssstrmpe.dgn

USER NAME = duncanbd	DESIGNED -	REVISED -
PLLOT SCALE = 10.0000' / IN.	DRAWN -	REVISED -
PLLOT DATE = Oct 20, 2009 - 03:11:43 PM	CHECKED -	REVISED -
	DATE -	REVISED -

**STATE OF ILLINOIS
 DEPARTMENT OF TRANSPORTATION**

RAMP BD & RAMP DA			
SCALE:	SHEET NO.	OF SHEETS	STA. 24+50.00 TO STA. 26+00.00

F.A.I. RTE. 57	SECTION (38-1,2)RS-2 & 1	COUNTY IROQUOIS	TOTAL SHEETS 263	SHEET NO. 262
CONTRACT NO. 66981				ILLINOIS FED. AID PROJECT