


FINAL SURVEY	SURVEYED	BY	DATE
SURVEY	PLOTTED		
NOTE BOOK	TEMPLATE		
NO.	AREAS CHECKED		

ORIGINAL SURVEY	SURVEYED	BY	DATE
SURVEY	PLOTTED		
NOTE BOOK	TEMPLATE		
NO.	AREAS CHECKED		

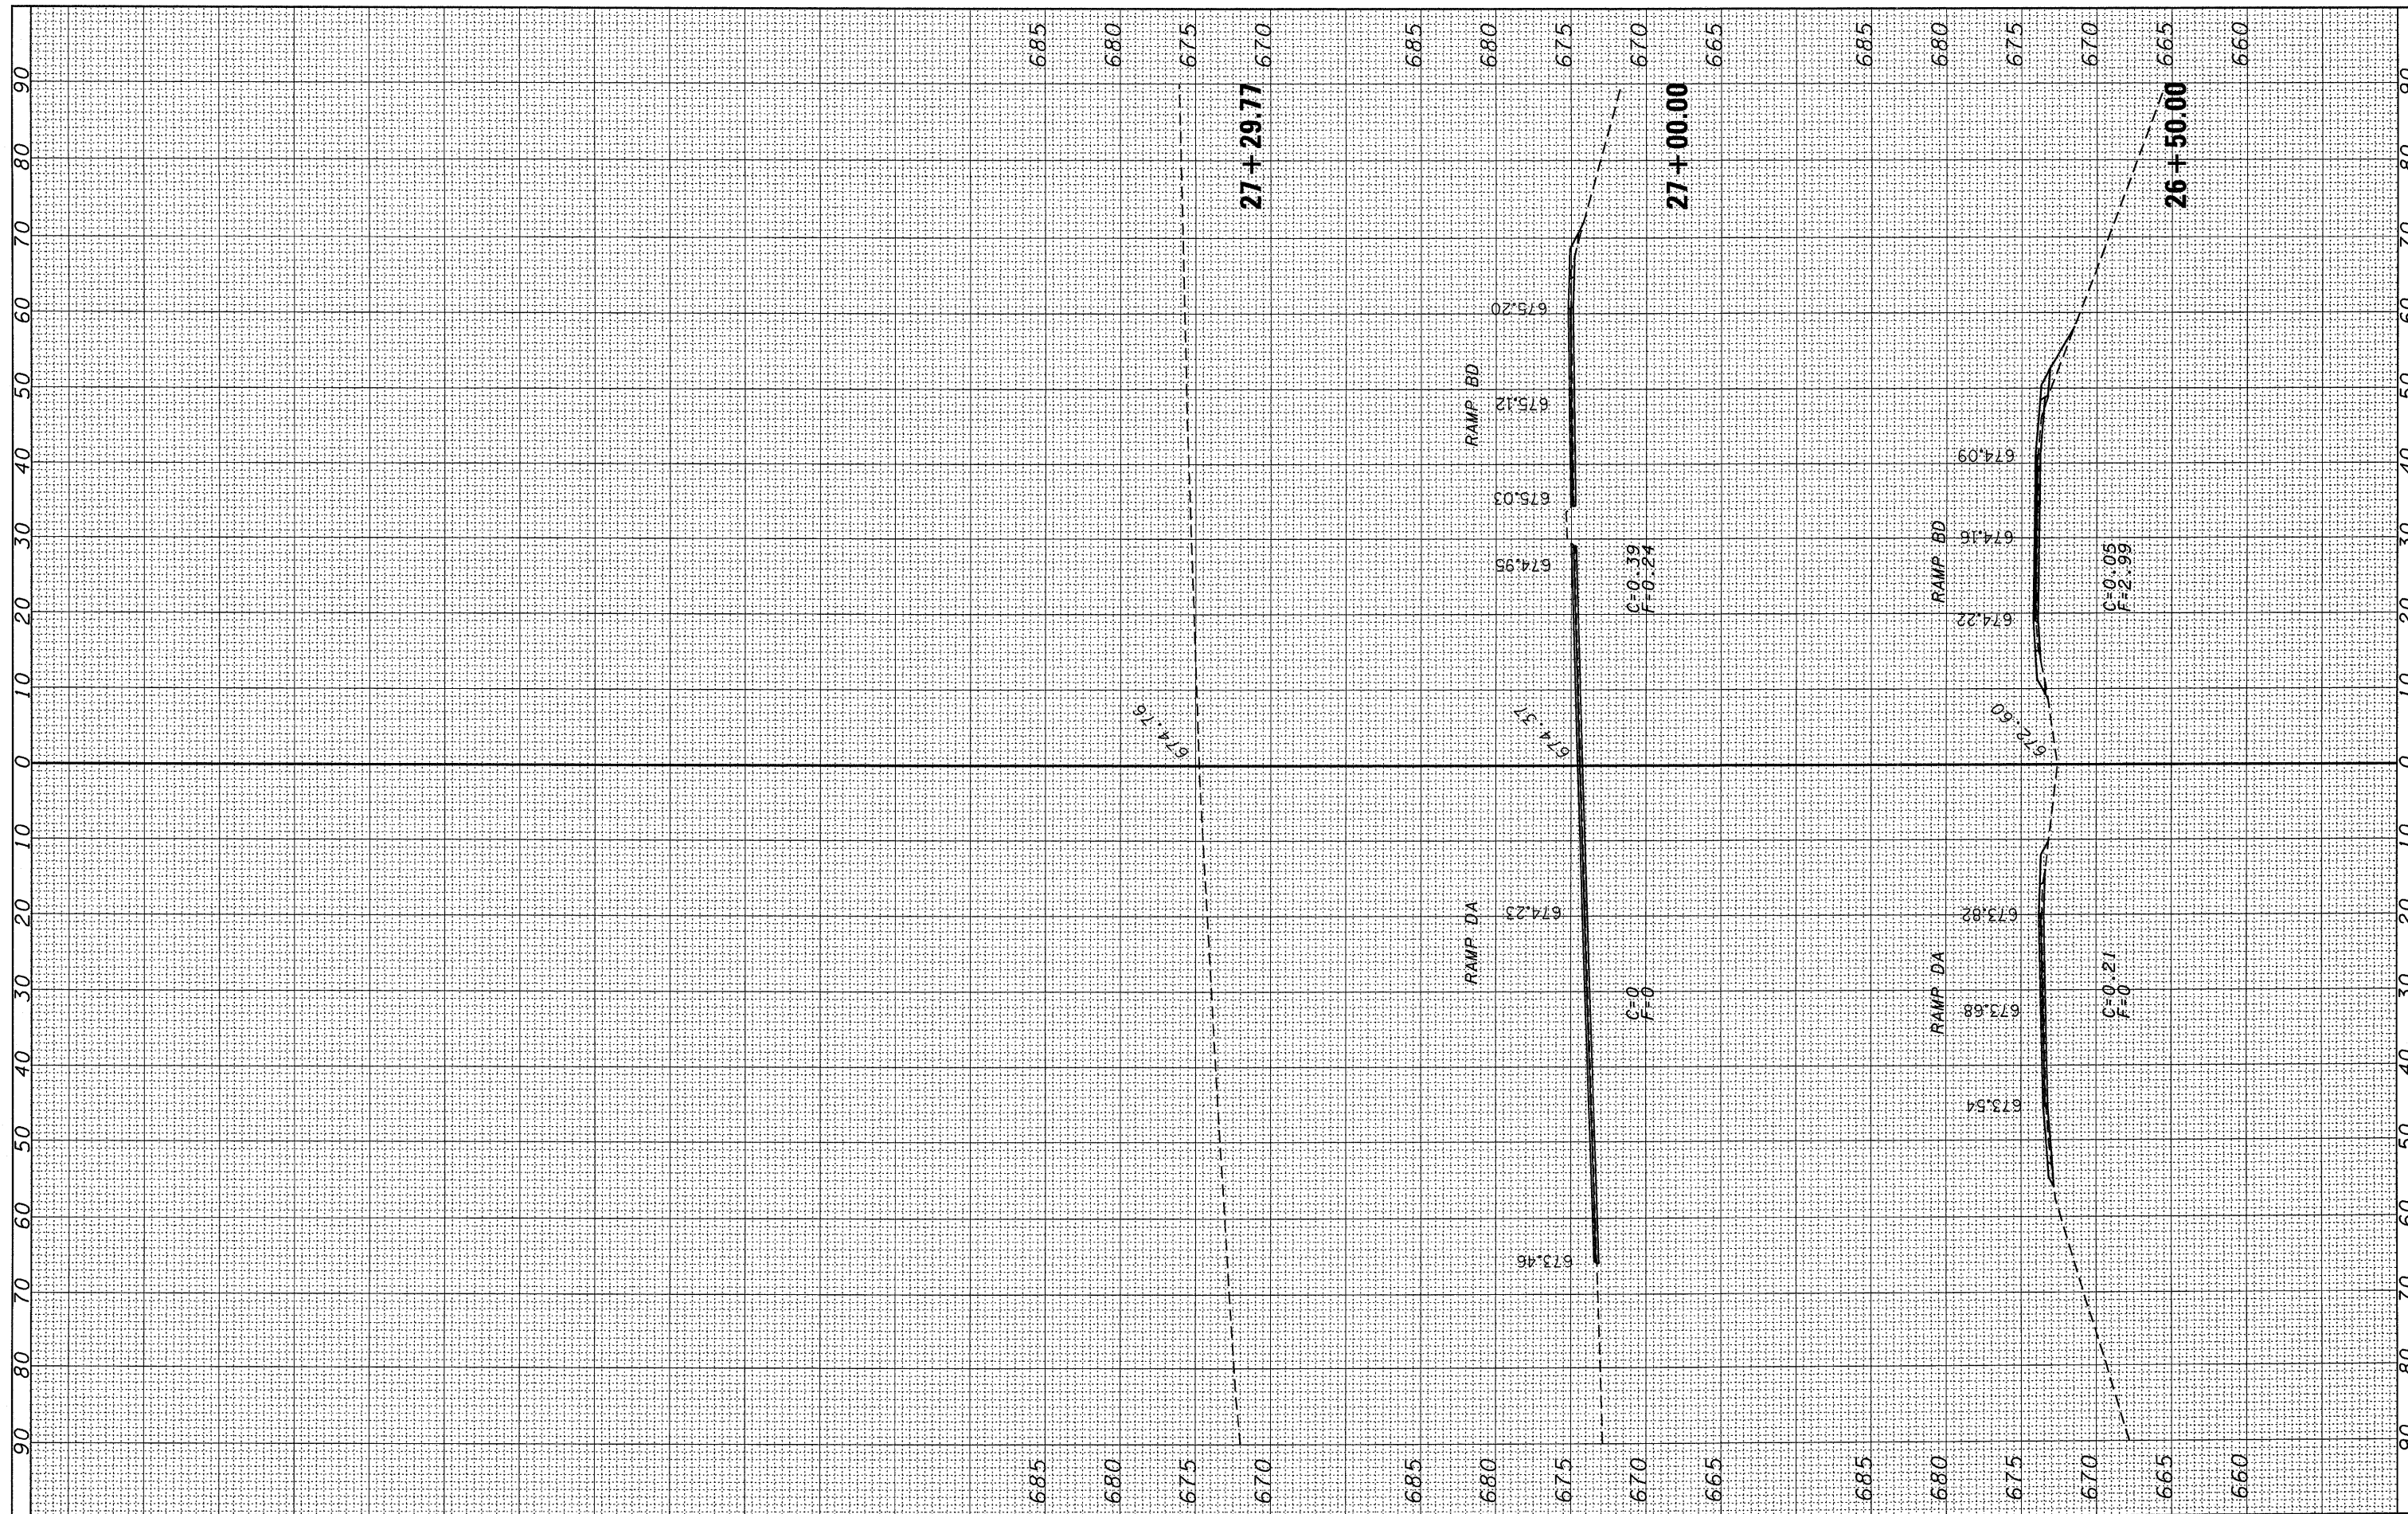

FILE NAME = c:\pw\_work\pwidot\duncanbd\dms38392\sshtmp.eig  
 USER NAME = duncanbd  
 PLOT SCALE = 10.0000' / IN.  
 PLOT DATE = Oct 20, 2009 - 03:11:33 PM

DESIGNED -	REVISED -
DRAWN -	REVISED -
CHECKED -	REVISED -
DATE -	REVISED -

**STATE OF ILLINOIS  
 DEPARTMENT OF TRANSPORTATION**

**RAMP BD & RAMP DA**

SCALE: SHEET NO. OF SHEETS STA. 26+50.00 TO STA. 27+29.770

F.A.I. RTE.	SECTION	COUNTY	TOTAL SHEETS	SHEET NO.
57	(38-1,2)RS-2 & I	IROQUOIS	263	263
CONTRACT NO. 66981			ILLINOIS FED. AID PROJECT	